


③

DOUBLE SIDED FREE STANDING
ILLUMINATED PYLON TO FIT
ONTO NEW CONCRETE BASE
5 AMPS 300 CD/M²

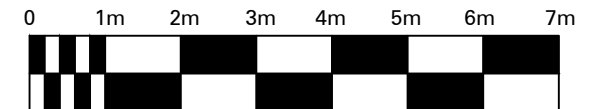

Tara Signs Ltd St Peters Place Western Road
Lancing West Sussex BN15 8SB
T: 0044 (0)1903 750710 tarasigns.com

© 2025 - Tara Signs Ltd

QSF001 ISSUE 3

Scale 1:100 @ A4

Date 25/03/2025

Job No 24126

Drg No 24126-P-004

Drg Ref SKYWELL-002

Drawn By JP

Revisions

REV

Address

ANYCOLOURCAR LTD
THE OLD GARAGE
GENN LANE, WORSBOROUGH
BARNLEY
S70 6TF
Title
PROPOSED SIGNAGE