


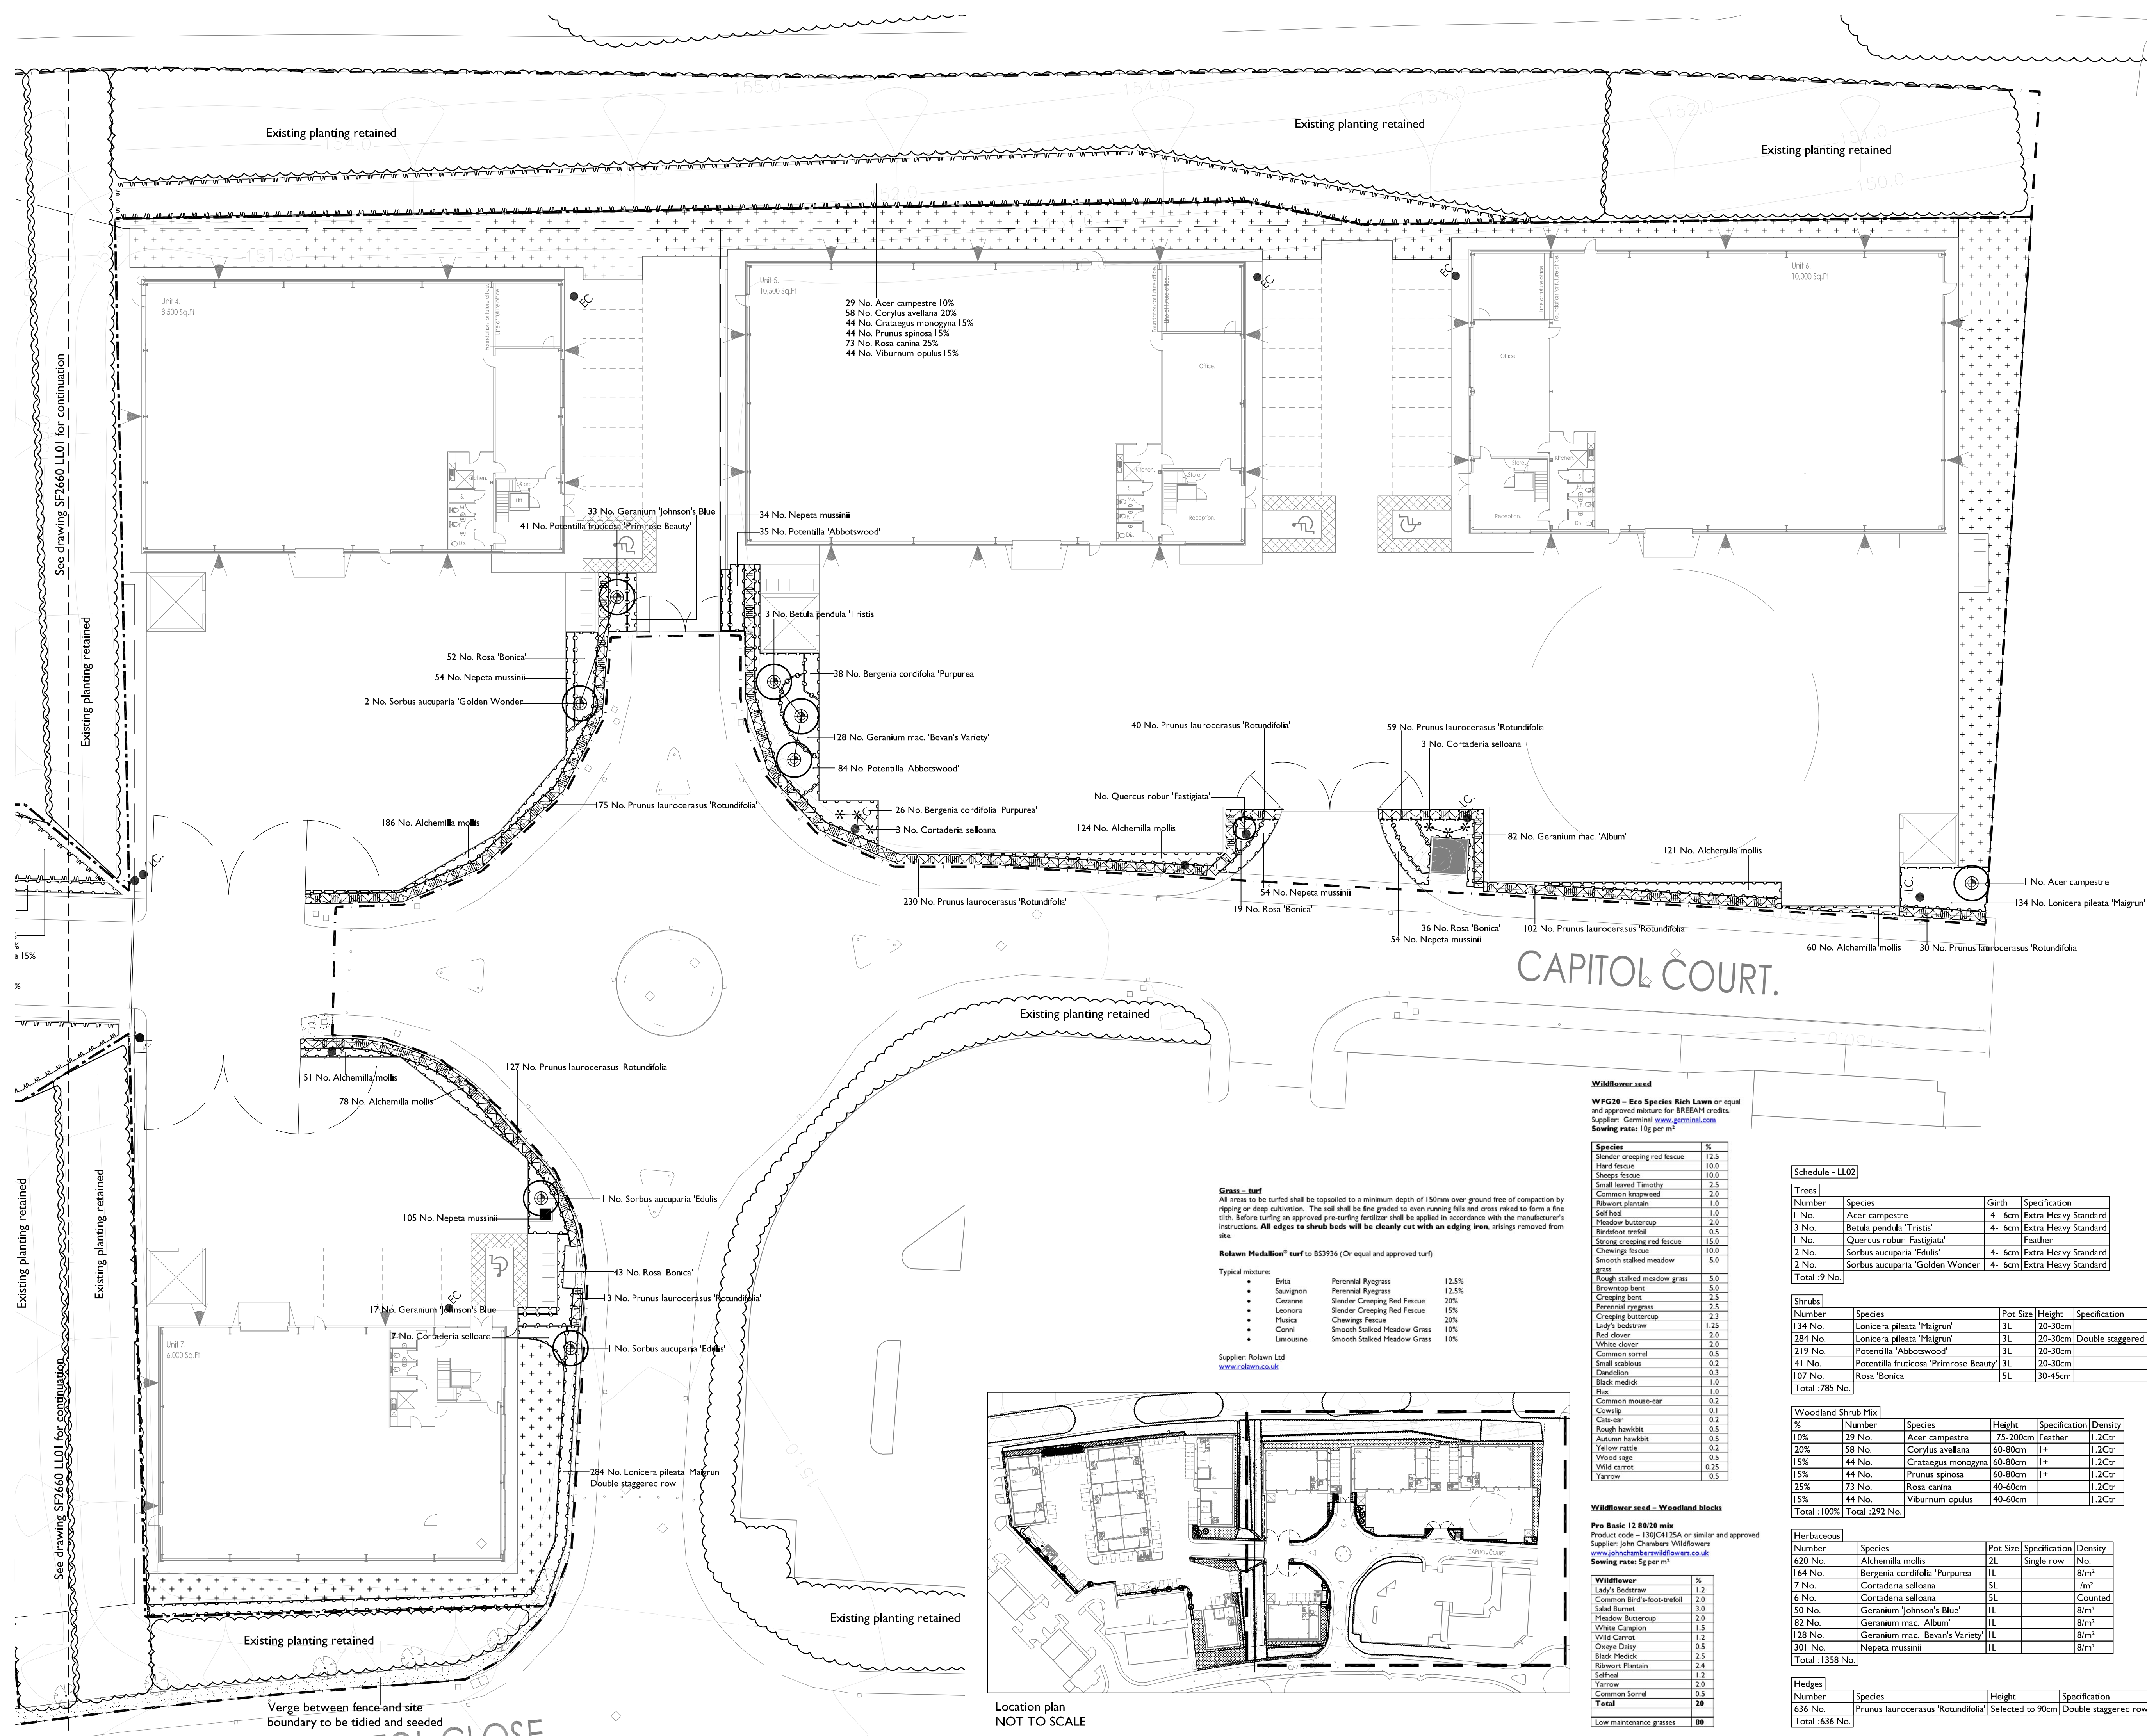

**Key**

**SF Soft Landscaping**

- Existing vegetation
- Existing vegetation removed to facilitate construction
- Existing tree
- Grass - turf
- Proposed shrub bed planting
- Proposed woodland mix planting - protected with Netlon guards and undersown with John Chambers Basic 12 80/20 mix (see schedule)
- Proposed hedge
- Proposed tree feathered 3m height - protected with rabbit proof spiral guard
- Proposed tree extra heavy standard 14-16cm girth - protected with rabbit proof spiral guard
- Proposed wildflower seed - Germinal WFG20 (see schedule)
- Spot planting

**Key**

**SF Fencing/boundaries**

- Tree protection fencing

**Wildflower seed**

**WFG20 - Eco Species Rich Lawn** or equal and approved mixture for BREEM credits.  
Supplier: Germinal [www.germinal.com](http://www.germinal.com)  
Sowing rate: 10g per m<sup>2</sup>

| Species                     | %    |
|-----------------------------|------|
| Slender creeping red fescue | 12.5 |
| Hard fescue                 | 10.0 |
| Sheeps fescue               | 10.0 |
| Small leaved Timothy        | 2.5  |
| Common Impatiens            | 2.0  |
| Ribwort plantain            | 1.0  |
| Self heal                   | 1.0  |
| Meadow buttercup            | 2.0  |
| Birdfoot trefoil            | 0.5  |
| Strong creeping red fescue  | 15.0 |
| Chewings fescue             | 10.0 |
| Smooth stalked meadow grass | 5.0  |
| Rough stalked meadow grass  | 5.0  |
| Brown-top bent              | 5.0  |
| Creeping bent               | 2.5  |
| Perennial ryegrass          | 2.5  |
| Creeping buttercup          | 2.5  |
| Lady's bedstraw             | 1.25 |
| Red clover                  | 2.0  |
| White clover                | 2.0  |
| Common sorrel               | 0.5  |
| Small scabious              | 0.2  |
| Dandelion                   | 0.3  |
| Black medick                | 1.0  |
| Rice                        | 1.0  |
| Common mouse-ear            | 0.2  |
| Cowslip                     | 0.1  |
| Cats ear                    | 0.2  |
| Rough hawkbit               | 0.5  |
| Autumn hawkbit              | 0.5  |
| Yellow rattle               | 0.5  |
| Wood sage                   | 0.5  |
| Wild carrot                 | 0.25 |
| Yarrow                      | 0.5  |

**Grass - turf**

All areas to be turfed shall be topsoiled to a minimum depth of 150mm over ground free of compaction by ripping or deep cultivation. The soil shall be fine graded to even running falls and cross raked to form a fine tilth. Before turfing an approved pre-turfing fertilizer shall be applied in accordance with the manufacturer's instructions. **All edges to shrub beds will be cleanly cut with an edging iron, arisings removed from site.**

**Relawn Medallion® turf** to BS3936 (Or equal and approved turf)

Typical mixture:

- Evita
- Savignion
- Cezanne
- Leonora
- Musica
- Conni
- Limousine

Perennial Ryegrass 12.5%  
Slender Creeping Red Fescue 20%  
Slender Creeping Red Fescue 15%  
Chewings Fescue 20%  
Smooth Stalked Meadow Grass 10%  
Smooth Stalked Meadow Grass 10%

Supplier: Relawn Ltd  
[www.relawn.co.uk](http://www.relawn.co.uk)

**Schedule - LL02**

| Number       | Species                          | Girth   | Specification        |
|--------------|----------------------------------|---------|----------------------|
| 1 No.        | Acer campestre                   | 14-16cm | Extra Heavy Standard |
| 3 No.        | Betula pendula 'Tristis'         | 14-16cm | Extra Heavy Standard |
| 1 No.        | Quercus robur 'Fastigiata'       |         | Feather              |
| 2 No.        | Sorbus aucuparia 'Edulis'        | 14-16cm | Extra Heavy Standard |
| 2 No.        | Sorbus aucuparia 'Golden Wonder' | 14-16cm | Extra Heavy Standard |
| Total :9 No. |                                  |         |                      |

| Number         | Species                                | Pot Size | Height  | Specification        | Density          |
|----------------|----------------------------------------|----------|---------|----------------------|------------------|
| 134 No.        | Lonicera pileata 'Maignun'             | 3L       | 20-30cm |                      | 5/m <sup>2</sup> |
| 284 No.        | Lonicera pileata 'Maignun'             | 3L       | 20-30cm | Double staggered row | No.              |
| 219 No.        | Potentilla 'Abbotswood'                | 3L       | 20-30cm |                      | 5/m <sup>2</sup> |
| 41 No.         | Potentilla fruticosa 'Primrose Beauty' | 3L       | 20-30cm |                      | 5/m <sup>2</sup> |
| 107 No.        | Rosa 'Bonica'                          | 5L       | 30-45cm |                      | 4/m <sup>2</sup> |
| Total :785 No. |                                        |          |         |                      |                  |


| %                          | Number | Species            | Height    | Specification | Density |
|----------------------------|--------|--------------------|-----------|---------------|---------|
| 10%                        | 29 No. | Acer campestre     | 175-200cm | Feather       | 1.2Ctr  |
| 20%                        | 58 No. | Corylus avellana   | 60-80cm   | 1+1           | 1.2Ctr  |
| 15%                        | 44 No. | Crataegus monogyna | 60-80cm   | 1+1           | 1.2Ctr  |
| 15%                        | 44 No. | Prunus spinosa     | 60-80cm   | 1+1           | 1.2Ctr  |
| 25%                        | 73 No. | Rosa canina        | 40-60cm   |               | 1.2Ctr  |
| 15%                        | 44 No. | Viburnum opulus    | 40-60cm   |               | 1.2Ctr  |
| Total :100% Total :292 No. |        |                    |           |               |         |

**Herbaceous**

| Number          | Species                         | Pot Size | Specification | Density          |
|-----------------|---------------------------------|----------|---------------|------------------|
| 620 No.         | Alchemilla mollis               | 2L       | Single row    | No.              |
| 164 No.         | Bergenia cordifolia 'Purpurea'  | 1L       |               | 8/m <sup>2</sup> |
| 7 No.           | Cortaderia selloana             | 5L       |               | 1/m <sup>2</sup> |
| 6 No.           | Cortaderia selloana             | 5L       |               | Counted          |
| 50 No.          | Geranium 'Johnson's Blue'       | 1L       |               | 8/m <sup>2</sup> |
| 82 No.          | Geranium mac. 'Album'           | 1L       |               | 8/m <sup>2</sup> |
| 128 No.         | Geranium mac. 'Bevan's Variety' | 1L       |               | 8/m <sup>2</sup> |
| 301 No.         | Nepeta mussinii                 | 1L       |               | 8/m <sup>2</sup> |
| Total :1358 No. |                                 |          |               |                  |

**Hedges**

| Number         | Species                            | Height           | Specification        | Density |
|----------------|------------------------------------|------------------|----------------------|---------|
| 636 No.        | Prunus laurocerasus 'Rotundifolia' | Selected to 90cm | Double staggered row | 4/m     |
| Total :636 No. |                                    |                  |                      |         |

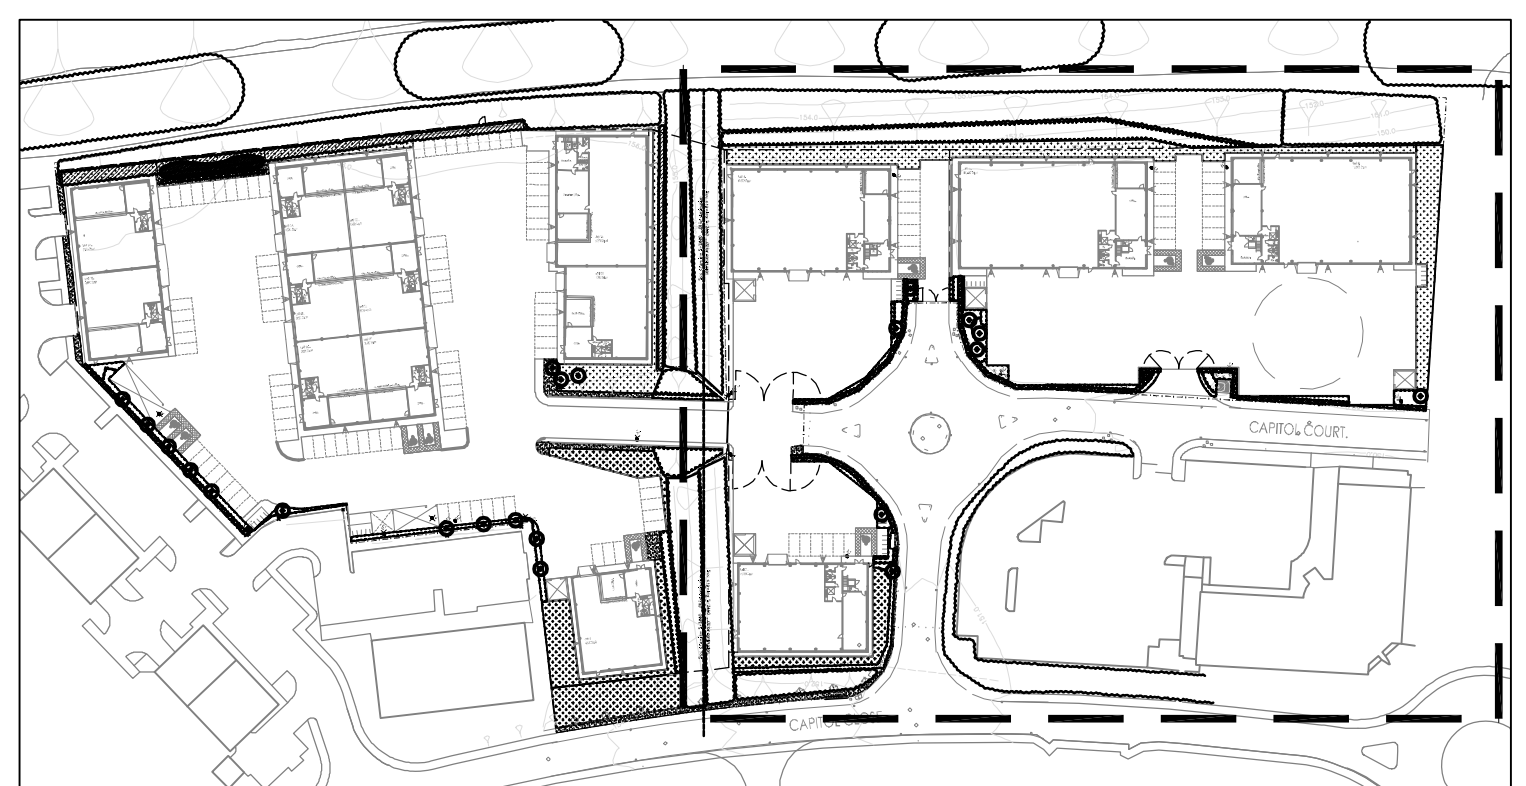

Location plan  
NOT TO SCALE

**SMEEDEN FOREMAN**

Project Capitol Park

Title Landscape Proposals - 2 of 2

Scale 1:250 @A1 Drawn by TM

Date 09.06.17 Checked MS

Project No. LL02 Drawing No. Rev H

Landscape Architects - Urban Designers  
Ecologists - Arboriculturists

Somerset House, Low Moor Lane, Scotton,  
Knaresborough, N. Yorks HG5 9JB  
Tel: 01423 863369 Fax: 01423 313107  
Email: [office@smeedenforeman.co.uk](mailto:office@smeedenforeman.co.uk)  
[www.smeedenforeman.co.uk](http://www.smeedenforeman.co.uk)

This drawing is the property of the Landscape Architect. Copyright reserved.