





Front Elevation.
1 : 100

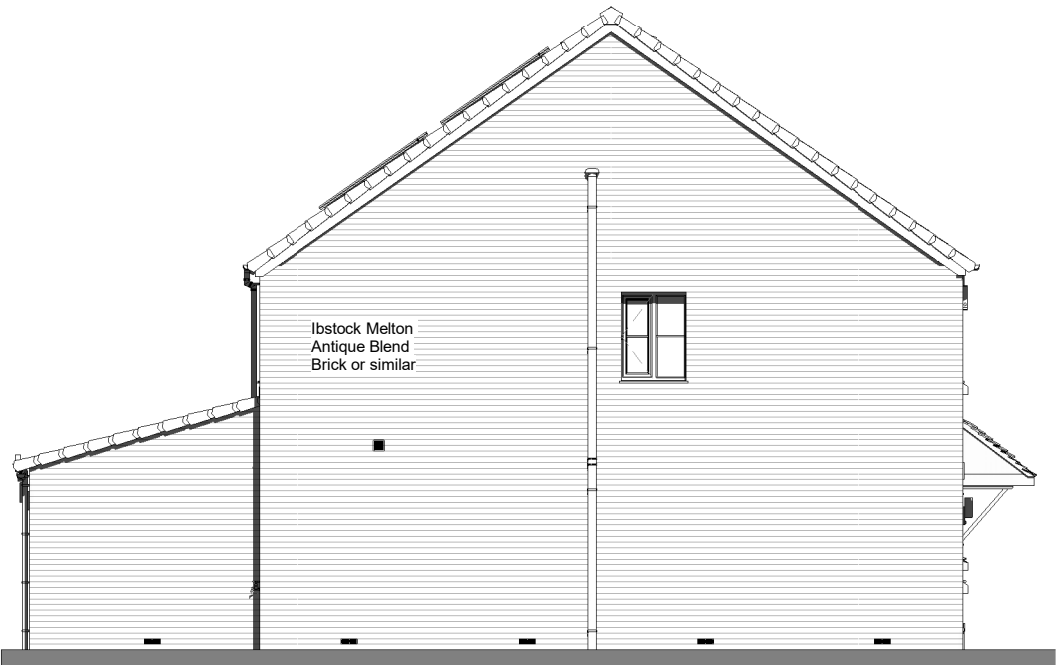


Side Elevation
1 : 100



Rear Elevation.
1 : 100

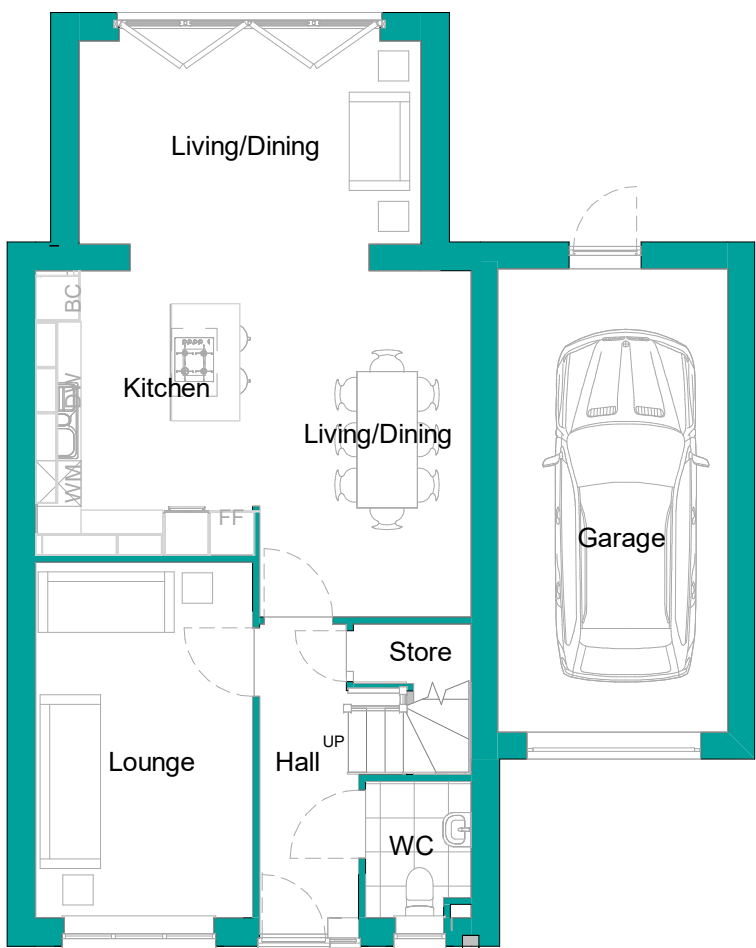

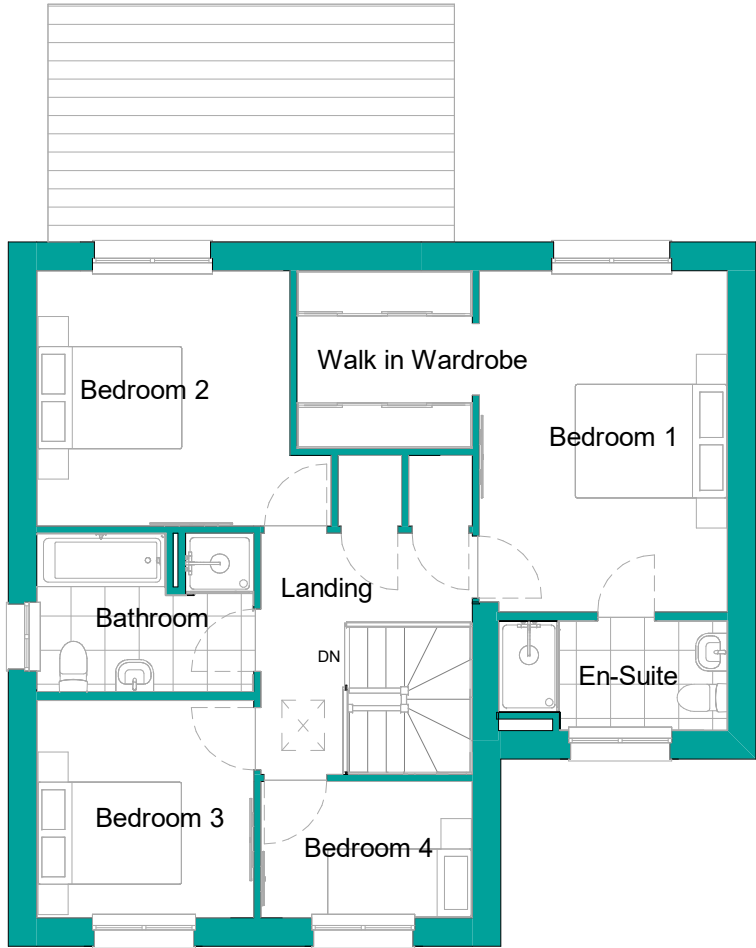

Ground Floor.
1 : 100



First Floor.
1 : 100



Side Elevation
1 : 100



| | | | |
|--|---------------------|-------------|---------------------|
| House Type Range | | | |
| Farnley | | | |
| Scale at A2 1 : 100 | Date 30.06.24 | Drawn DH | Checked |
| Pack Title Farnley, plots 17, 30, 31, 34, 36 & 38 | | | |
| Sheet Name Planning Drawings | | | |
| Project Darnton, Barnsley | Project No. 2427 | Rev 1 | Drawing No. 0307 |