
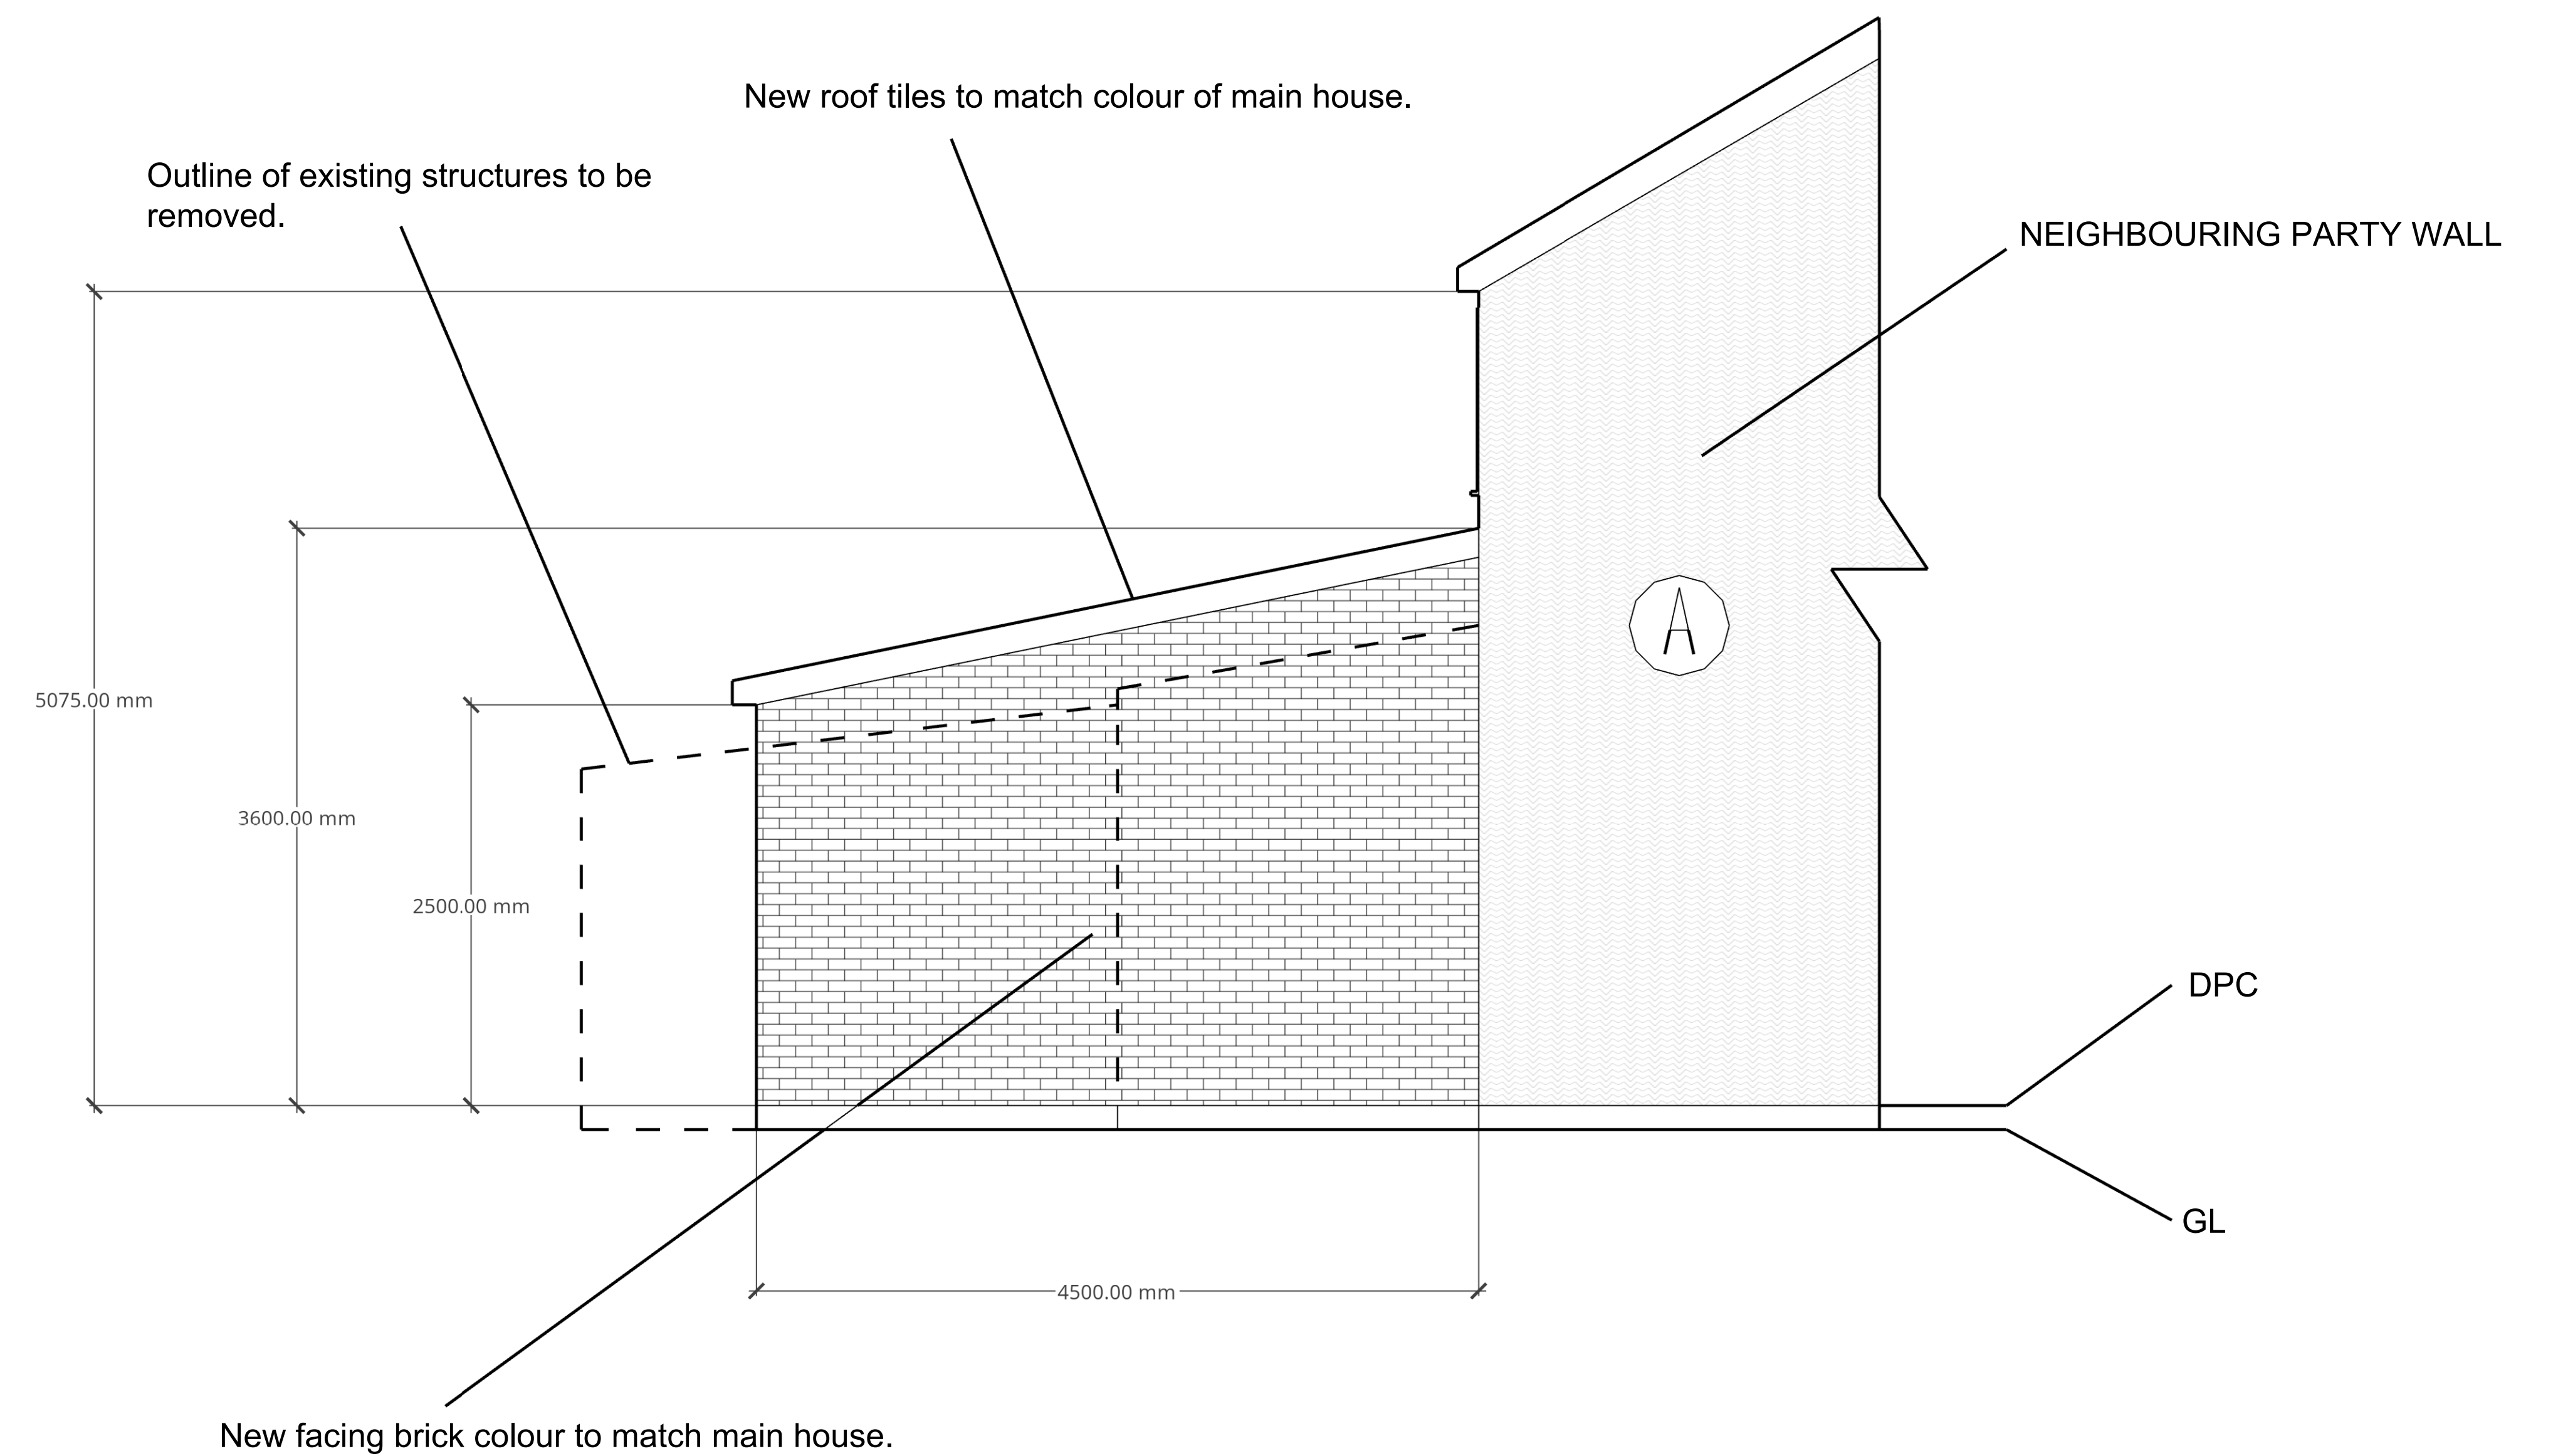
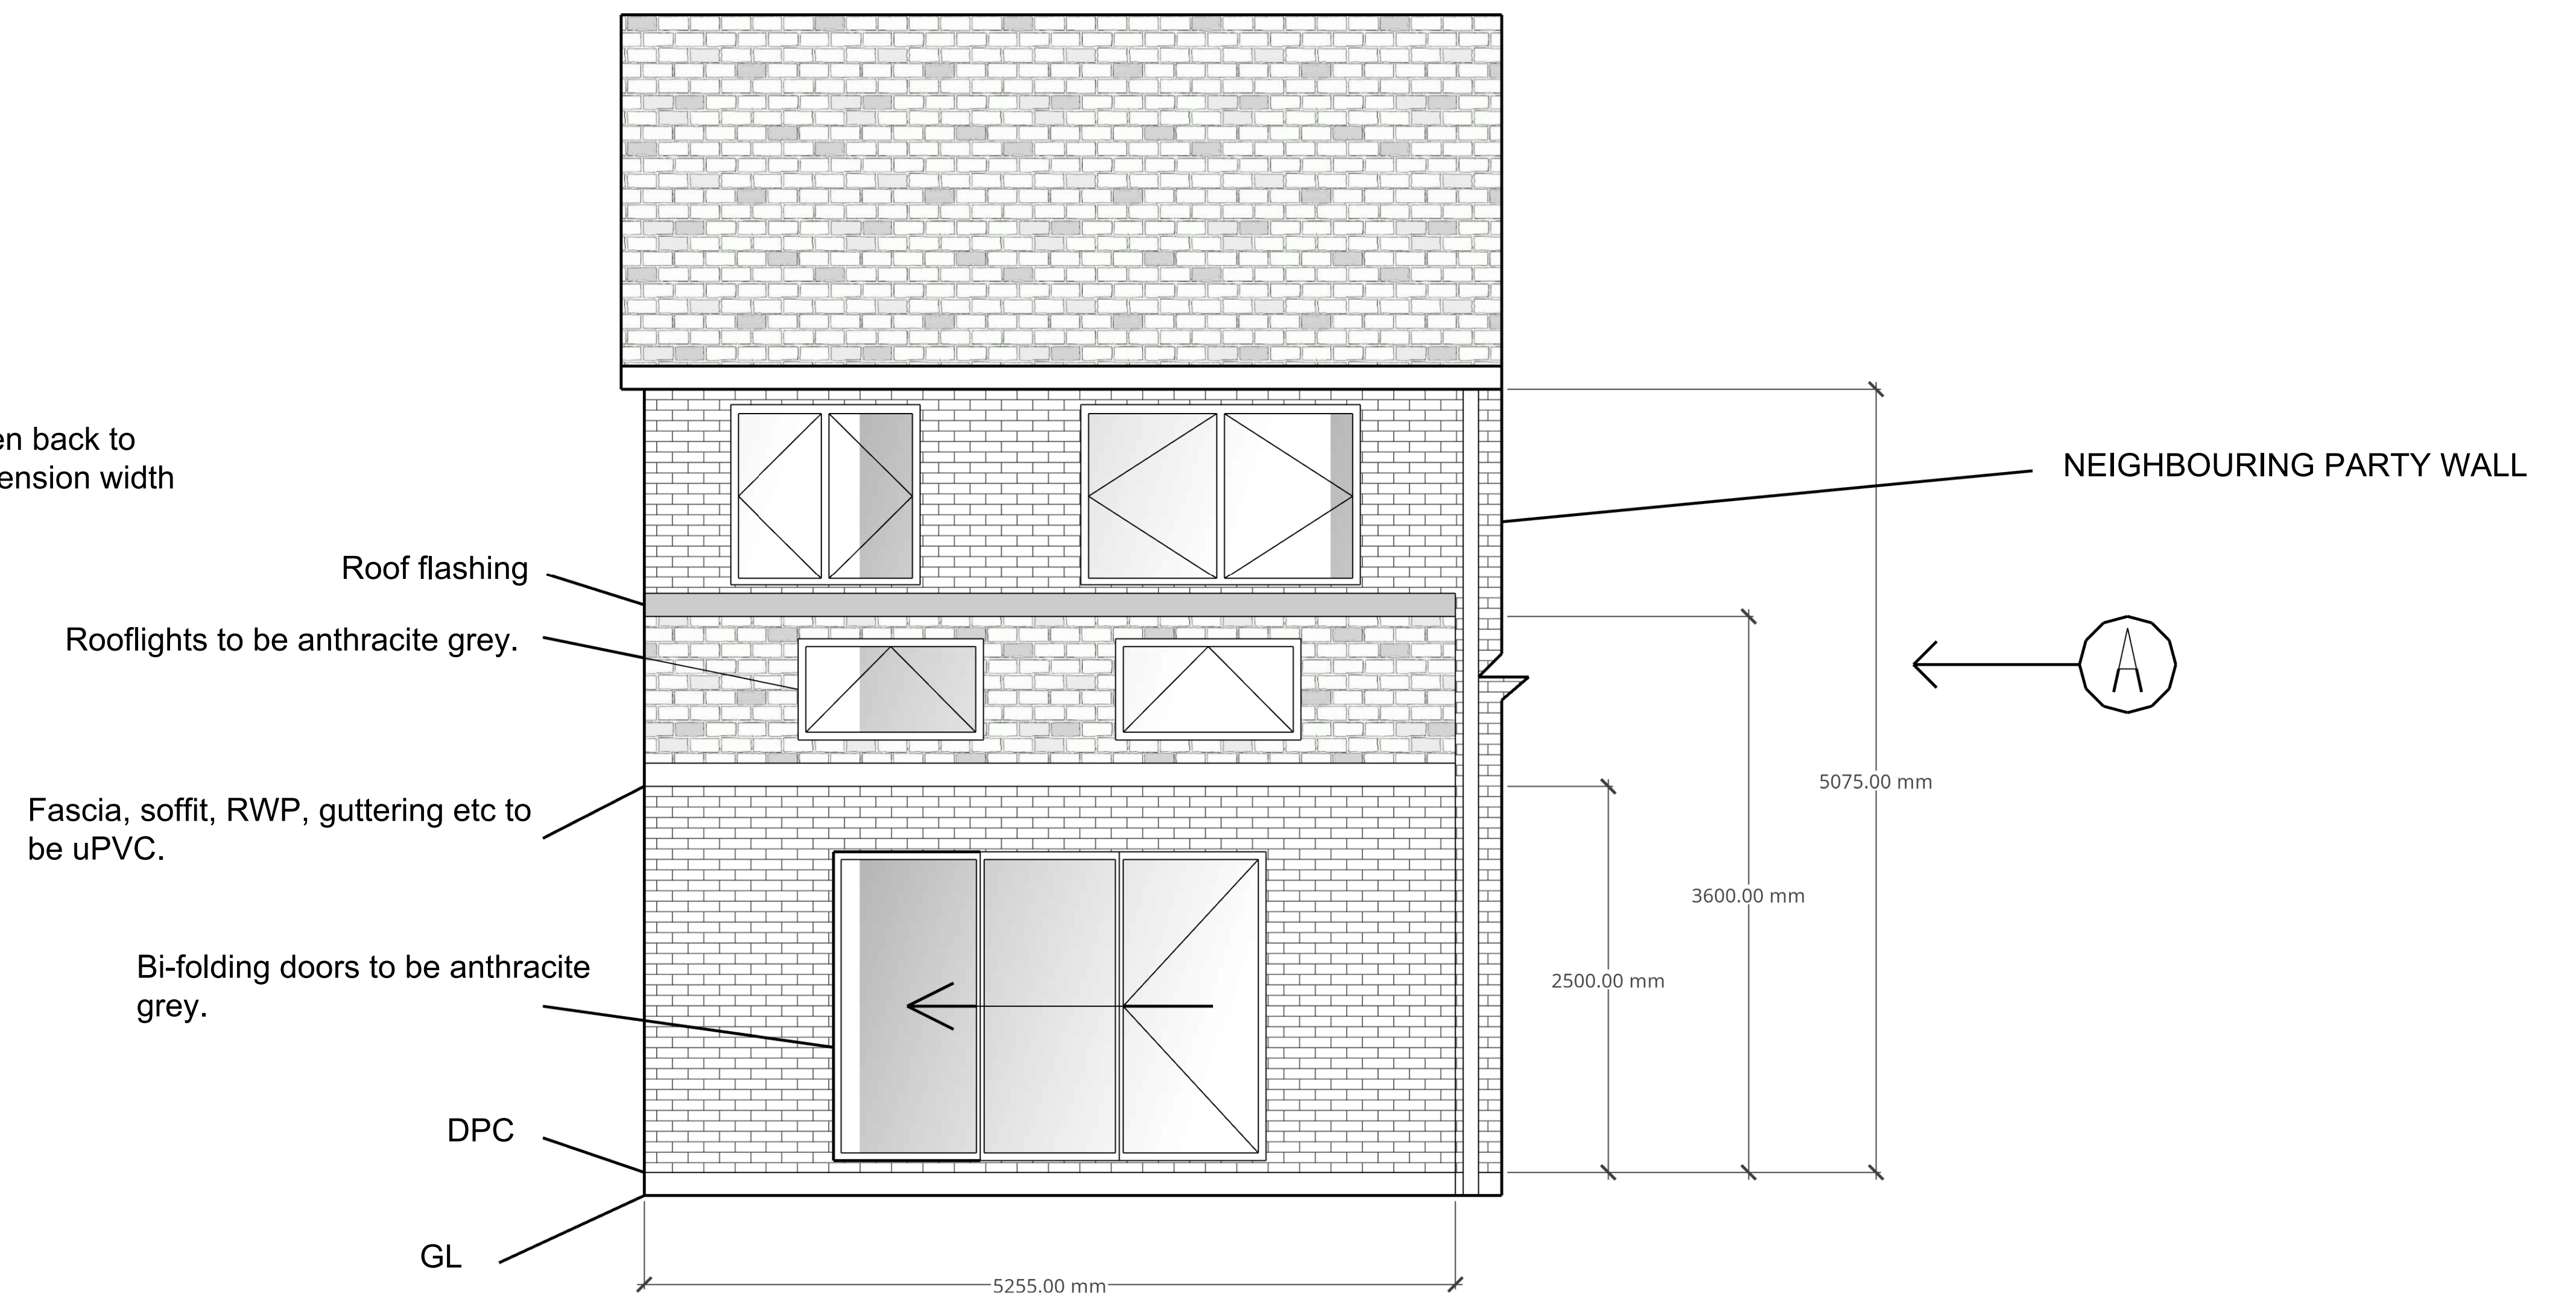


- Proposed Plans & Elevations

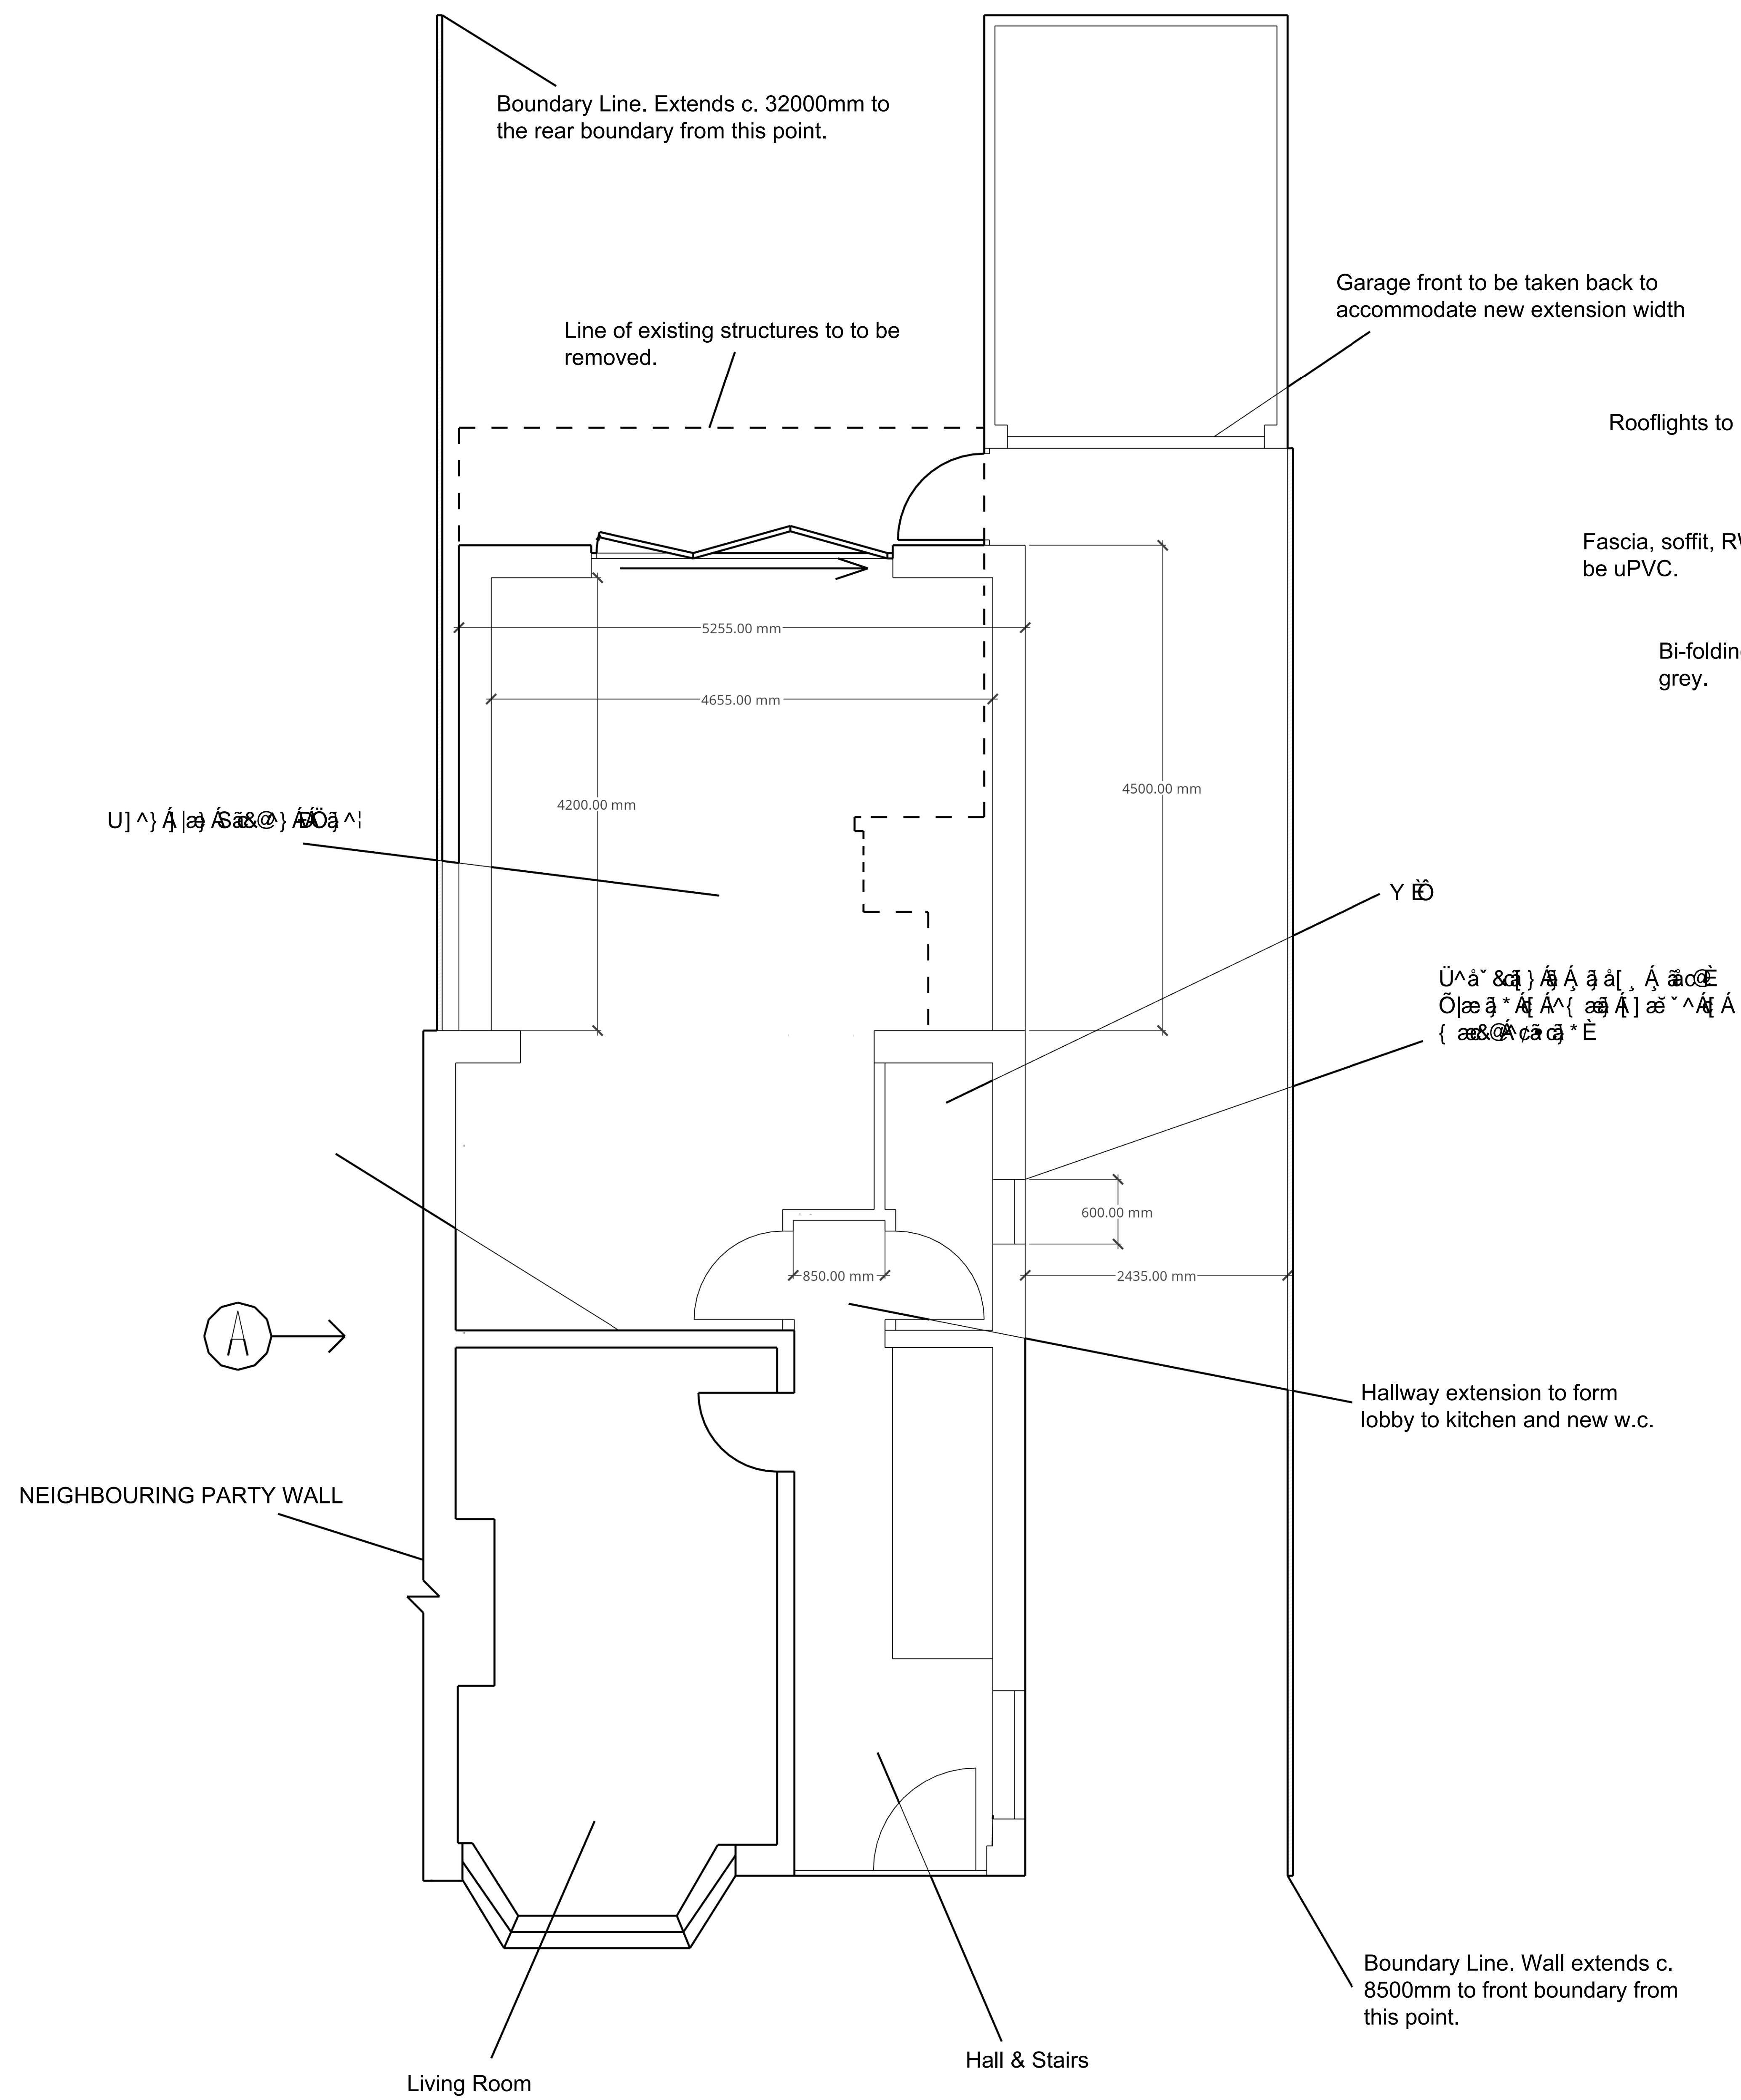

DO NOT SCALE