




Hill End Road, Mapplewell.

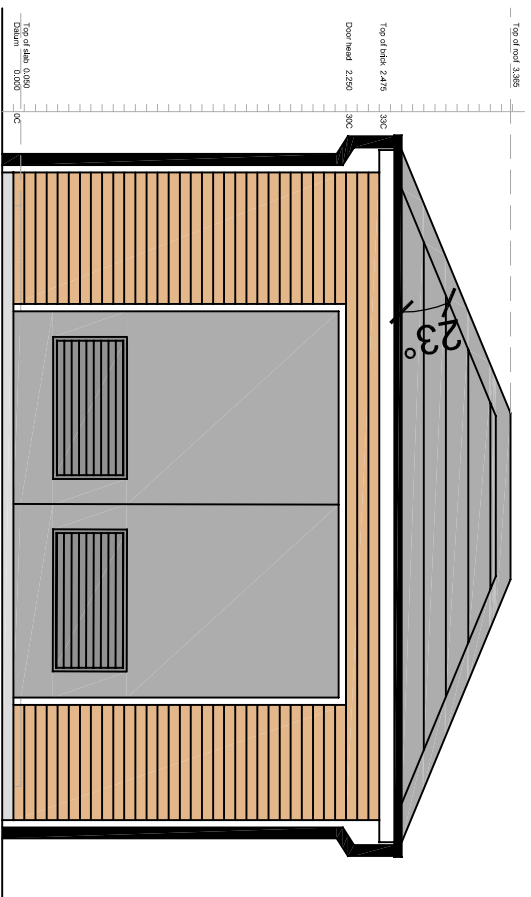

Front Elevation.

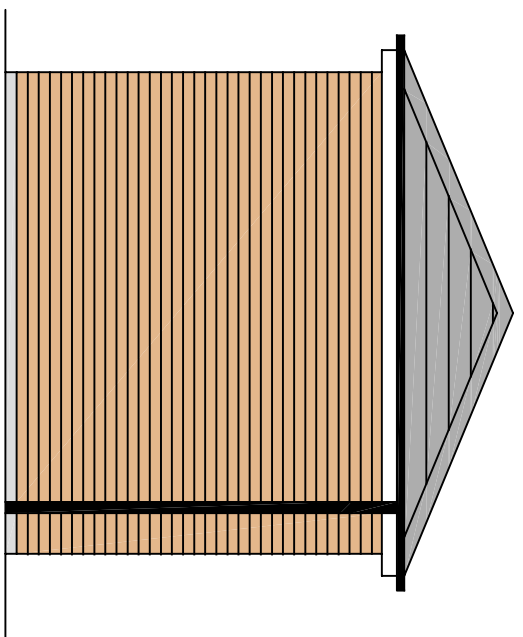


Side Elevation.

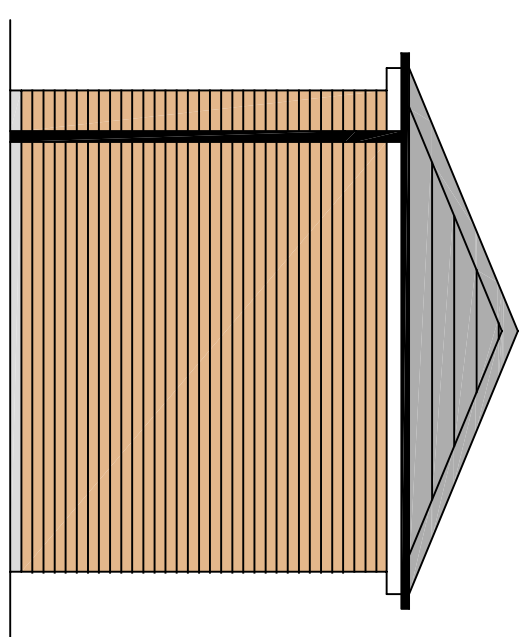


Side Elevation.


- Material Schedule.**
1. Roof Finish - Sandtoft Calderdale colour dark grey.
 2. Brickwork - Worcestershire red multi.
 3. Soffits and Fascias - White UPVC.
 4. RWPs and Gutters - Black UPVC.

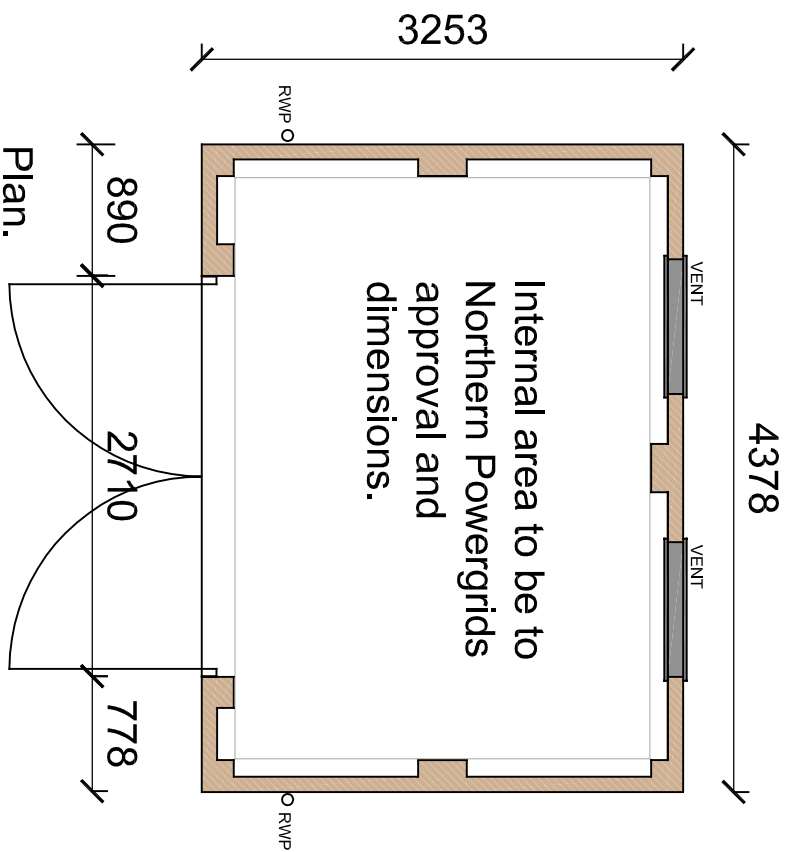

Plan.

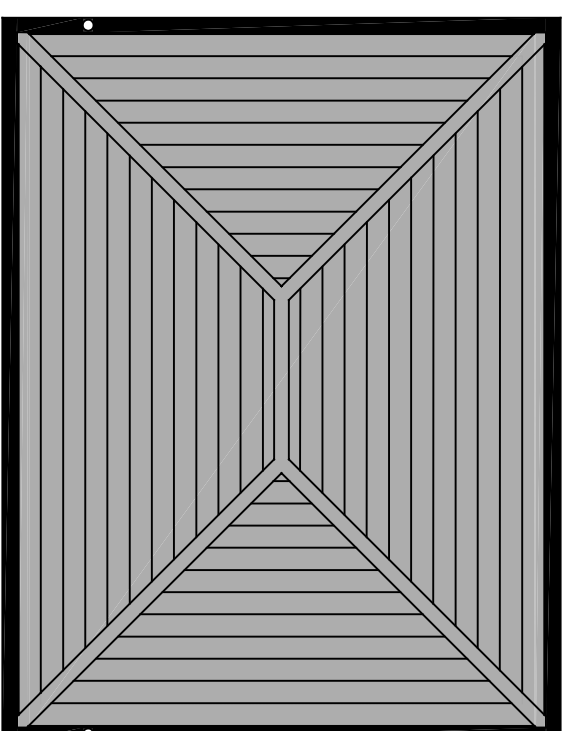

Roof Layout.

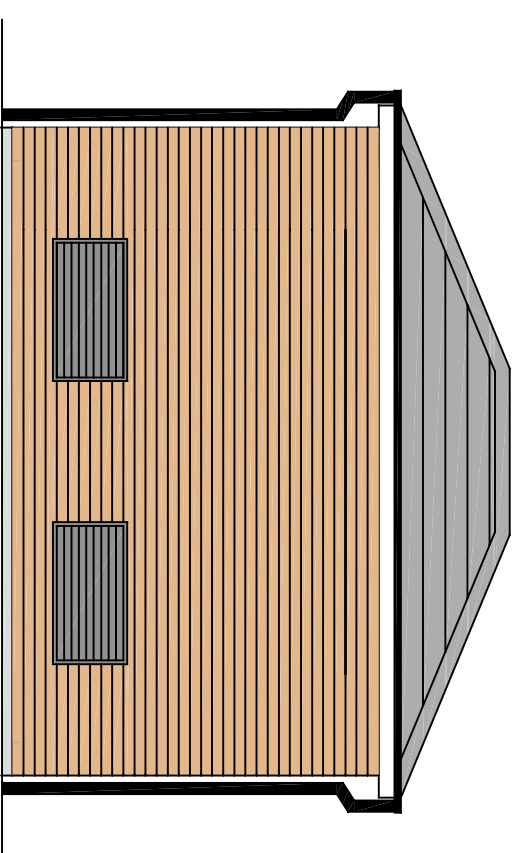

Rear Elevation.

nicol thomas

Revision	Date	Details

nicol thomas
 Specialist Project Managers Construction cost consultants CDM coordinators
 Registered in England and Wales, No. 2140099
 Quality Assured to BS EN ISO 9001:1994 Certificate Number GB 4723
 Heystile House Blackshaw Lane Heystile Royton Oldham OL2 6NS
 K01706 290088 K01706 290099 ecoldham@nicolthomas.com
 Also at Birmingham (Registered office)
 Do not scale from this drawing. All dimensions must be checked and verified before preparing production drawings or commencing works. The drawing and its design is the copyright of Nicol Thomas Ltd and may not be reproduced in any form whatsoever without their prior express written consent.

Client:	ESH		
Job:	Hill End Road, Mapplewell.		
Drawing title:	Proposed Sub Station		
Drawing Number:	M3540		Revision:
(Job number)		01	
Scale:	1:50		
Date:	04/08/2016		
Drawn by/ checked by:	CS		