


### 0.9m Estate Railing

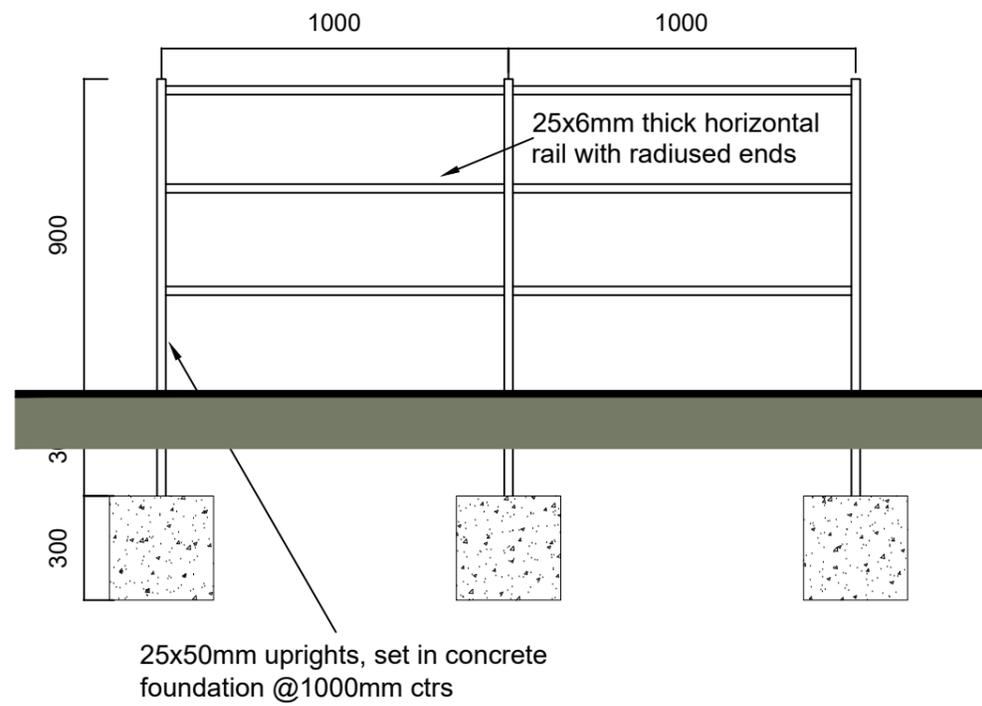

Scaled @ 1:20



REV.	DESCRIPTION:	BY:	DATE:



Suite 4, Unit 1,  
Benton Office Park,  
Bennett Avenue,  
Horbury,  
Wakefield,  
WF4 5RA  
Tel: 01924 669424

Web: [www.sten-architecture.co.uk](http://www.sten-architecture.co.uk)  
Twitter: @STEN\_arch  
Facebook: [stenarchitecture](https://www.facebook.com/stenarchitecture)  
LinkedIn: Sten Architecture

CLIENT:		TITLE: Planning Drawings Estate Railings	
SCALE AT A3: 1:20	DATE: 13.05.25	DRAWN: DS	CHECKED:
SITE: Wood Walk Hoyland		PROJECT NO: 2512	DRAWING NO: 2512.B.04
		REVISION: -	