


turning area for fire service vehicles to be kept clear in accordance with AD B2 part 5, road sub-base to be min. 12.5 tonnes capacity

A,B&C southern boundary to have min. 2m high masonry wall or vertically boarded double thickness timber fence with cover strips to prevent gaps, & fully sealed at ground level

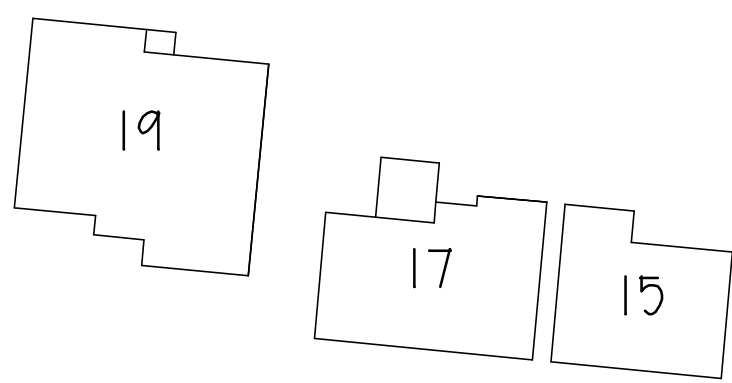

C SOAR & SONS (UK) LTD  
PROPOSED PORTAKAINS  
ALBION WORKS  
OFF HUNNINGLEY LANE  
STAIRFOOT S70 3DY

SITE PLAN  
1:500@A3 DEC 24 0

**Peter Thompson**  
"Linwood"  
Barnsley Road  
Dodworth  
Barnsley S75 3JR  
e-mail peter-thompson@hotmail.co.uk  
t&f. 01226 201391  
m. 07973251730

