

Do not scale from this drawing  
 The contractor is to check - all dimensions on site and report any discrepancies to the architect.  
 All rights described in chapter IV of the copyright, designs and patents act 1988 have been generally asserted

Notes

Rev	Description	Date	By	CHK
A	Initial Issue	26.07.26	CJR	JL



Chris Race - chris@s75.design / 07920 811 809  
 Alex Broadbent - alex@s75.design / 07726 477 165

Project:  
**8 Welfare View**  
**Barnsley Road**




Drawing

**Vehicle Tracking**

Scale	Drawn	Date
1:100	CJR	July 25


Drawing Purpose  
**PRELIMINARY**

Ref.	Rev.
101-S-575-XX-DR-A-20001	A

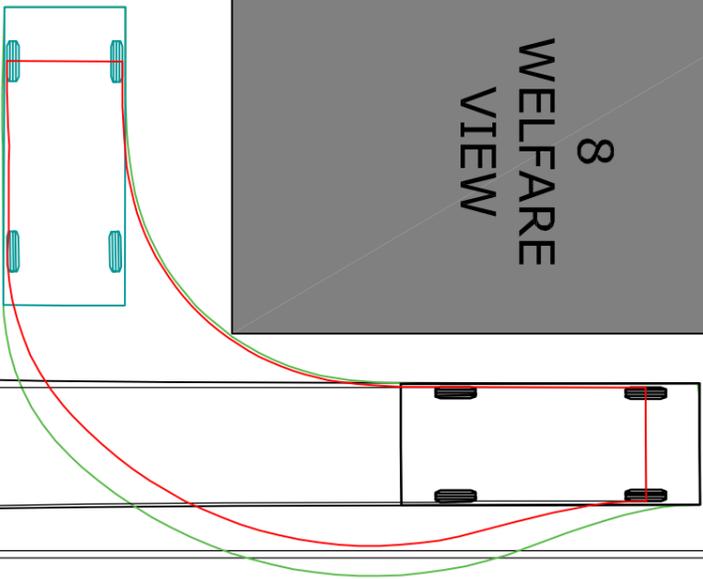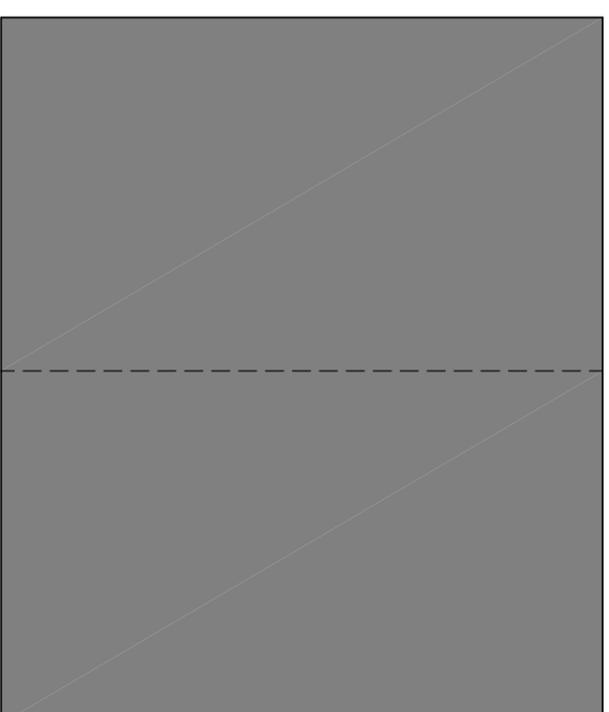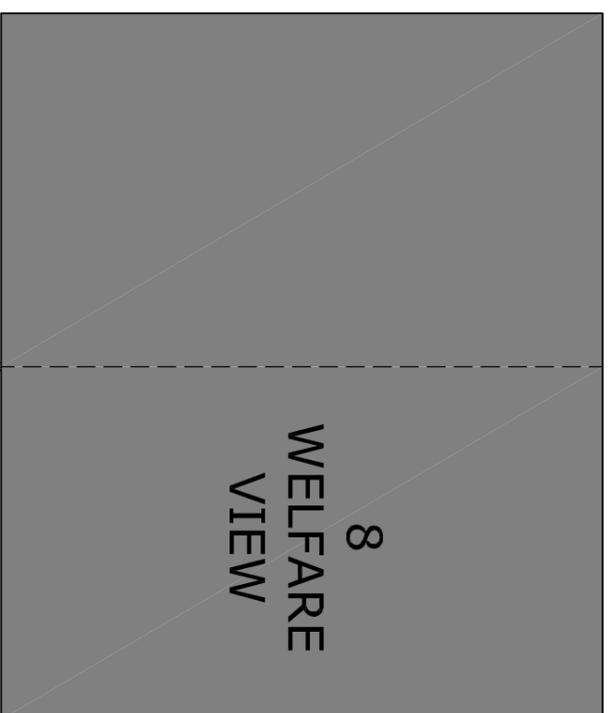

PAVEMENT

BARN SLEY ROAD

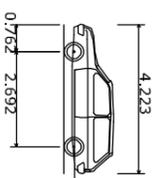

DB32 Private Car  
 Overall Length 4.223m  
 Overall Width 1.715m  
 Overall Body Height 1.392m  
 Min Body Ground Clearance 0.2333m  
 Max Track Width 1.629m  
 Lock to lock time 4.00s  
 Kerb to Kerb Turning Radius 5.780m



A3