



EXISTING FLOOR LAYOUT

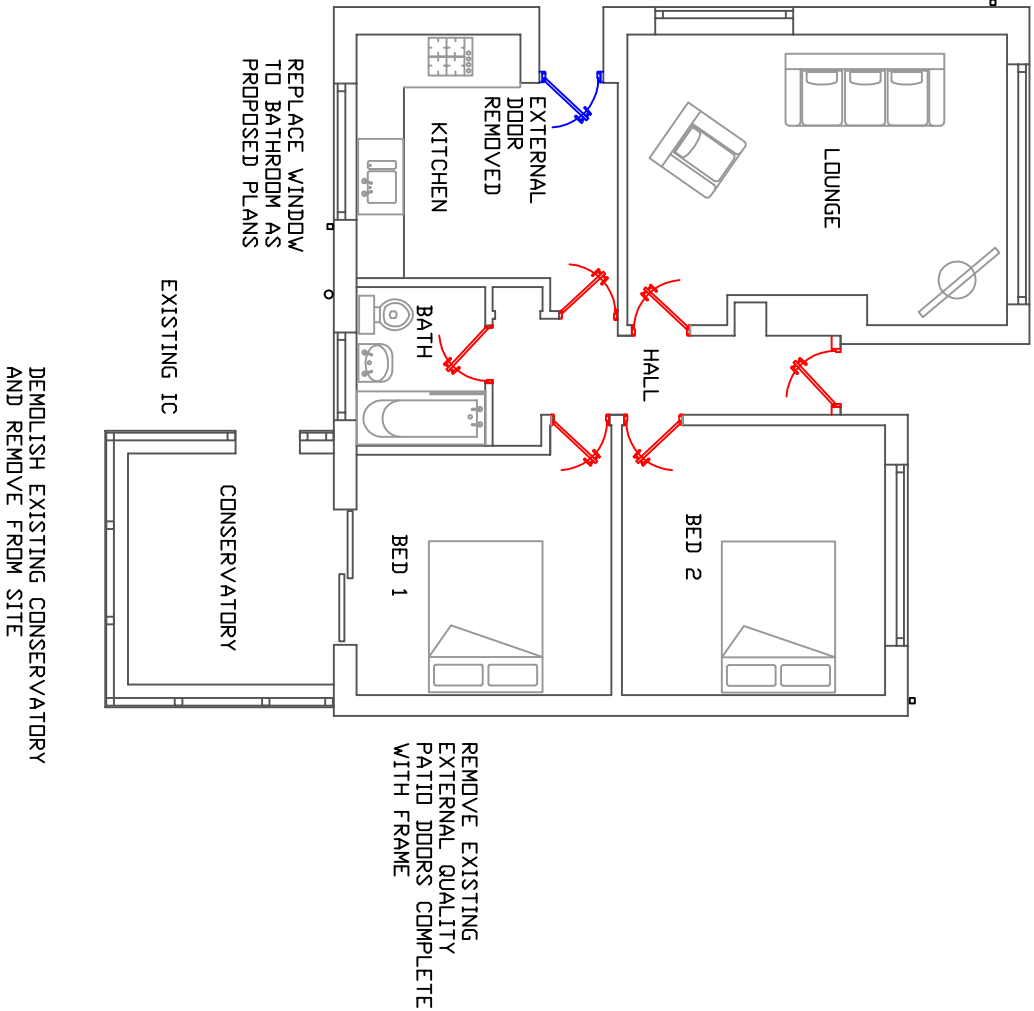


PROPOSED FLOOR LAYOUT

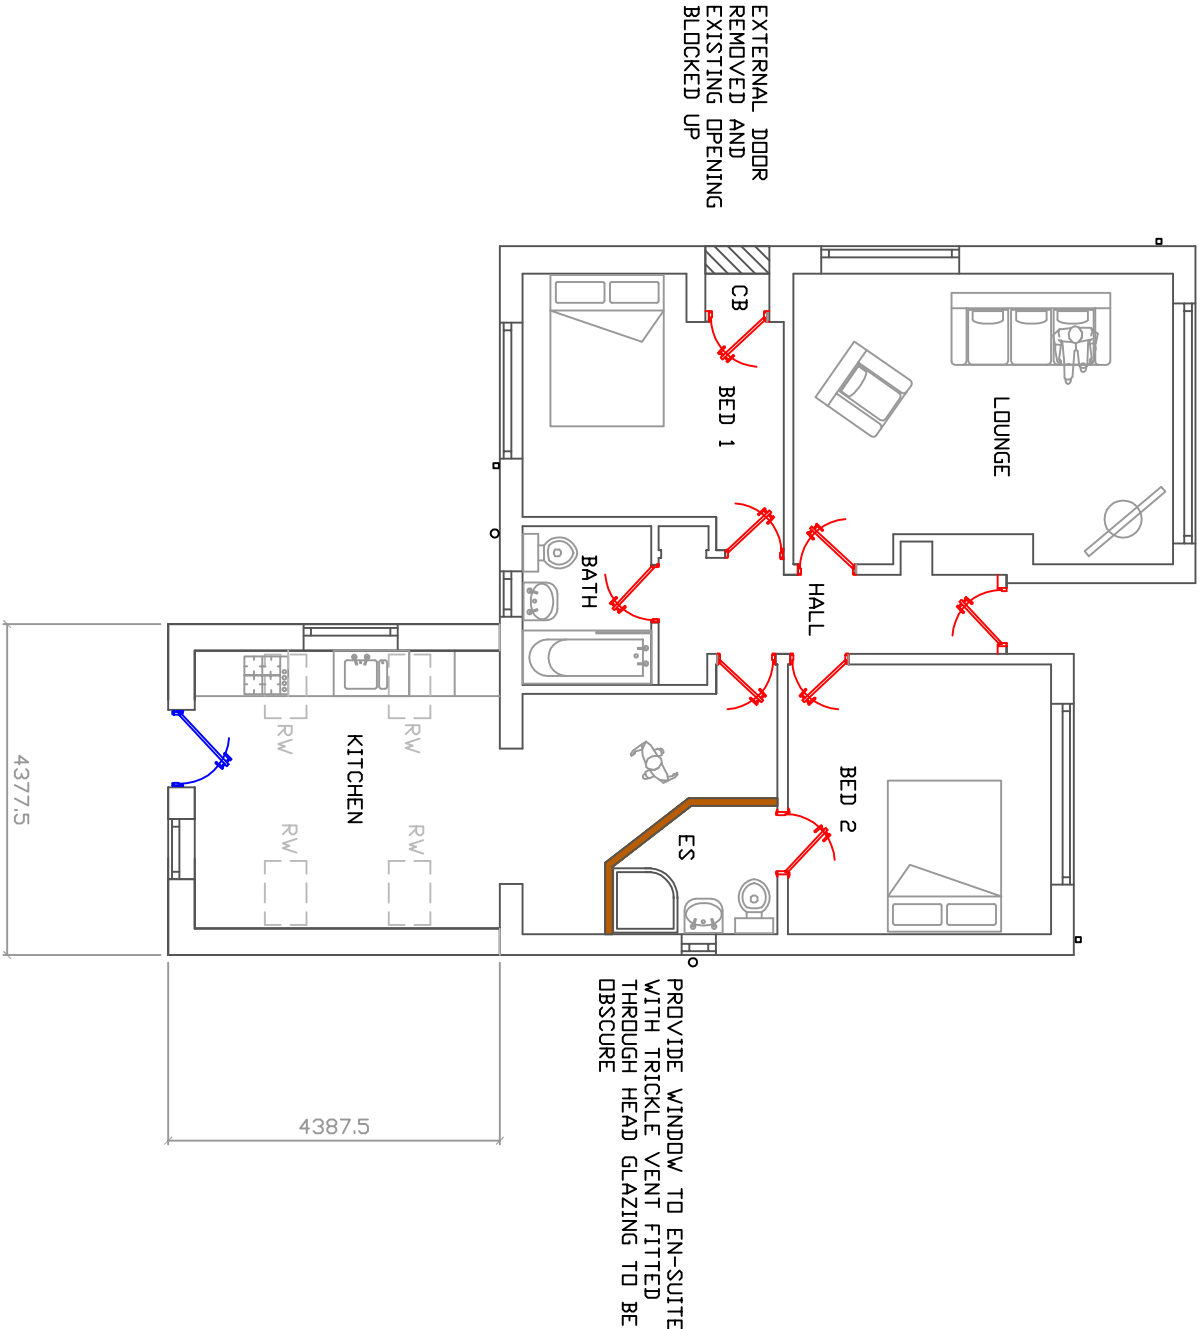

CLIENT	TITLE
5 MODR GREEN CLOSE BARNSELEY	EXISTING & PROPOSED FLOOR LAYOUTS

DRAWN	SCALE	REV		
	1:100 @ A3			
AD	DATE	DRG No		
	27/03/2024	24/004		

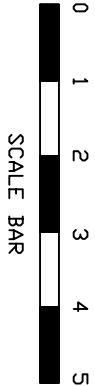

SCALE BAR

