

internal finish:
cleansafe 15 bright white.


external finish:
spectrum metallic silver
or
spectrum pearl white.

**PANEL PROFILE.
KS600 FP.**

PANEL SPECIFICATION:

600mm module Kingspan Evolution Axis composite panels.
 OUTER SKIN - 0.5mm thick galfan steel, spectrum finish.
 INNER SKIN - 0.4mm thick steel, cleansafe 15 bright white.
 INSULATION - 80mm thick quadcore
 EXTERNAL SHEET COLOUR - spectrum metallic silver or
 spectrum pearl white (RAL 9010) as noted on detail drawings.
 U VALUE - 0.23 $\frac{W}{m^2K}$
 AIR LEAKAGE - 3m³/h/m²@50pa.

FOR FIXING / VERTICAL TOP HAT DETAILS REFER
DRAWING no C2268 W - 109.

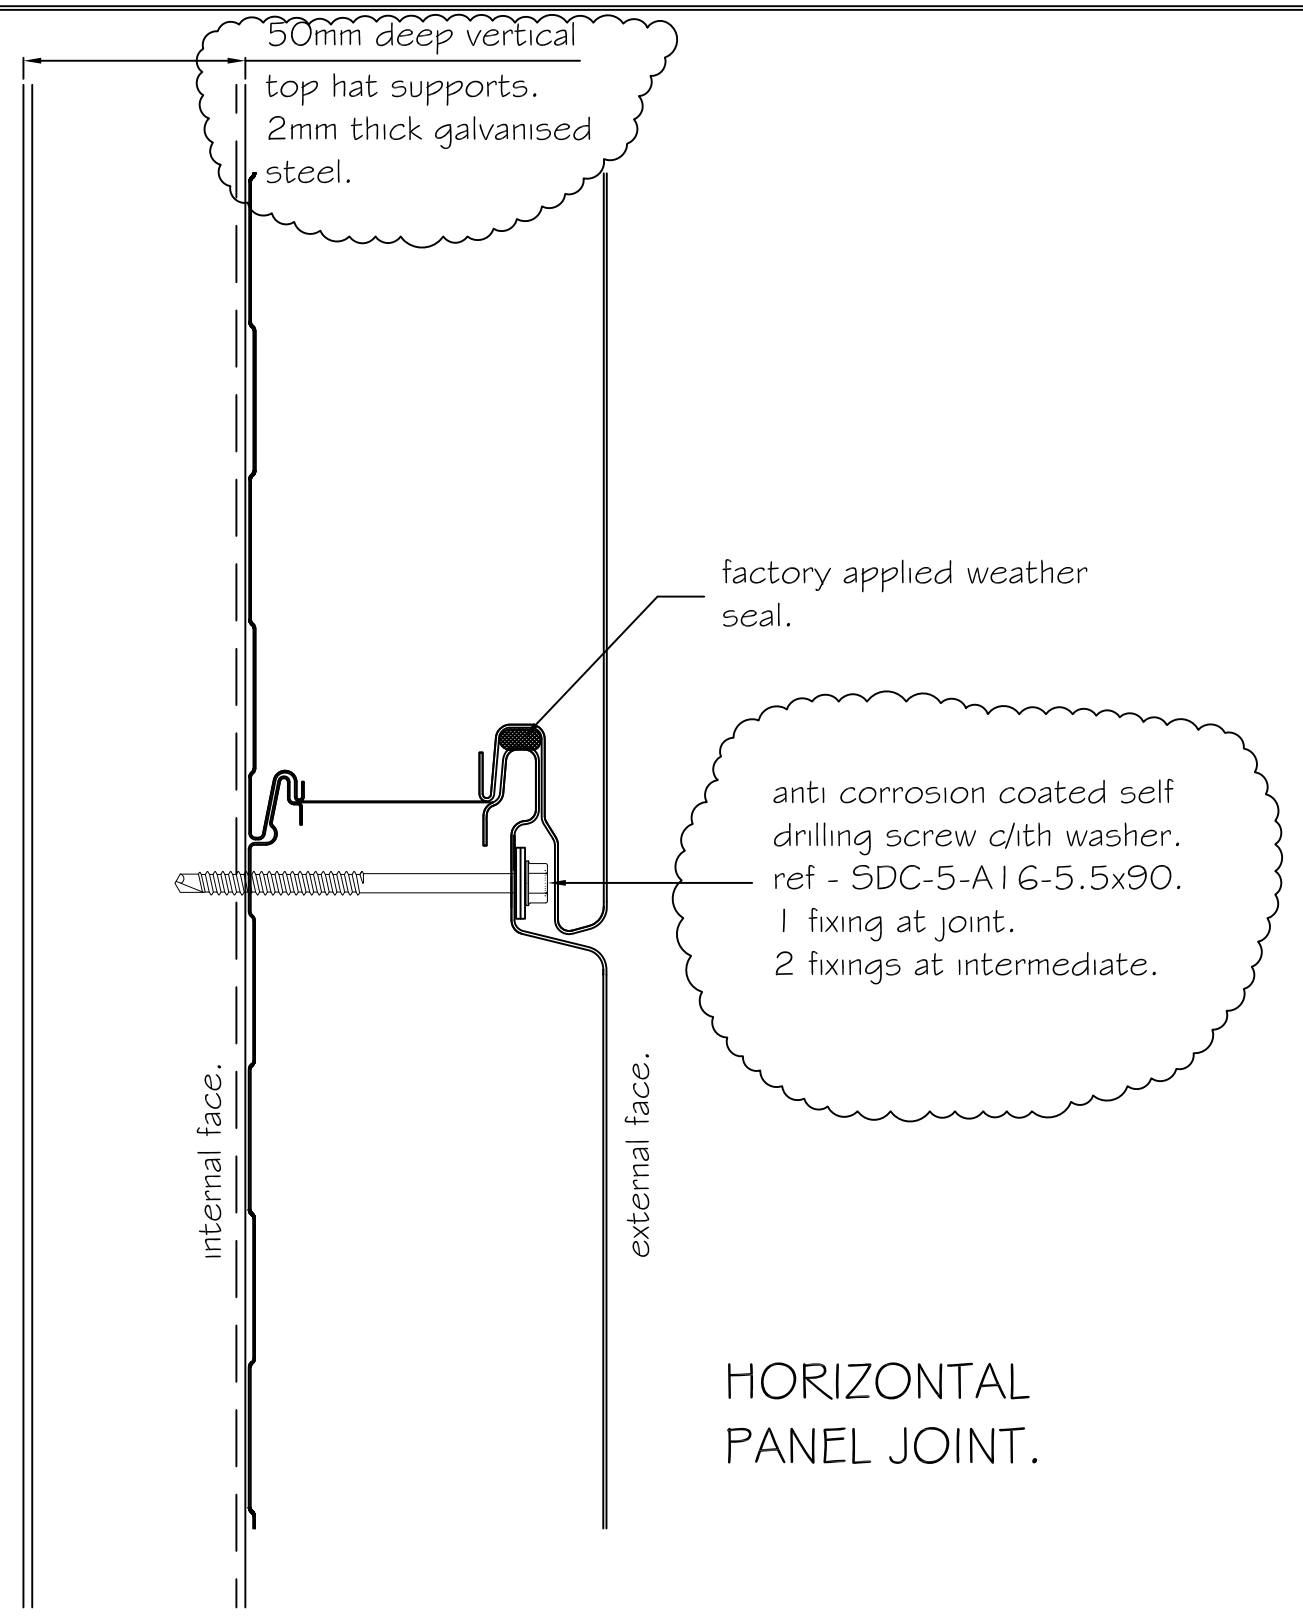

**HORIZONTAL
PANEL JOINT.**

ROOFDEC LIMITED



BRAITHWELL WAY,
HELLABY INDUSTRIAL ESTATE,
ROTHERHAM S66 8QY.
TEL: #####
FAX: #####
E-MAIL: #####

CONTRACT:
BBIC PHASE 5.
NEW BUILD OFFICE SPACE.
BARNSELY. S75 1JL.

TITLE:
KINGSPAN WALL PANEL.
SPECIFICATION.

DATE	REV	AMENDMENT
29/6/20	P2	FIXING REF ADDED.
22/5/20	P1	FIRST ISSUE FOR COMMENT

DRAWN BY: MOL	DRAWING STATUS: APPROVAL 1.
JOB No: C2268.	SCALE: NTS
DRAWING No: C2268 W - 108	REVISION
	P1 P2