

Darley Cliffe Hall, Rear Garden, Tree Removal Plan


Key

- Tree's That Require Removal
- New Tree's

All dimensions to be checked by contractor on site prior to providing final quotation.
 Design subject to obtaining any relevant planning permissions and any necessary building regulations.
 All finished surfaces to be a minimum 150mm below DPC.
 Construction Plan not to be scaled from please see setting out plan for dimensions.
 This drawing is not to be scaled from. Please see setting out plan for site dimensions



10 new native deciduous tree's to be added to replace to 3 removed

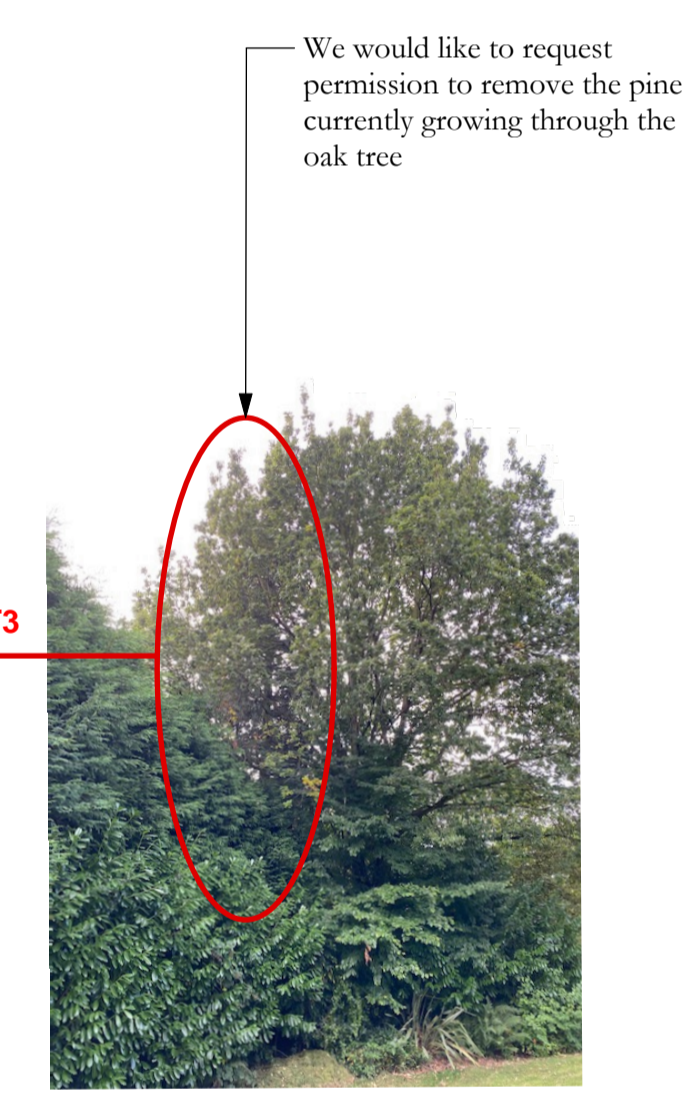


Notes:

Revision: Date: 00.00.00
 Rev Notes:

Project Title: Darley Cliffe Hall, Rear Garden, Tree Removal Plan

	Sqm Overall:	Place Initial & Date
	Drawing Received And Reviewed By Landscaper	
	Check By: PLR	
Drawn By: PLR Date: 24/09/21	Scale: 1/200 @ A1 Drawing No: 4R	Drawing Status: For Planning

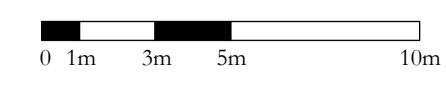

Bestall & Co, The Garden Design Studio, The Stables Courtyard, Renshaw Hall, Nr Sheffield, S21 3WB

E - hello@bestall.co
 T - 01246439340
 www.bestall.co.uk