
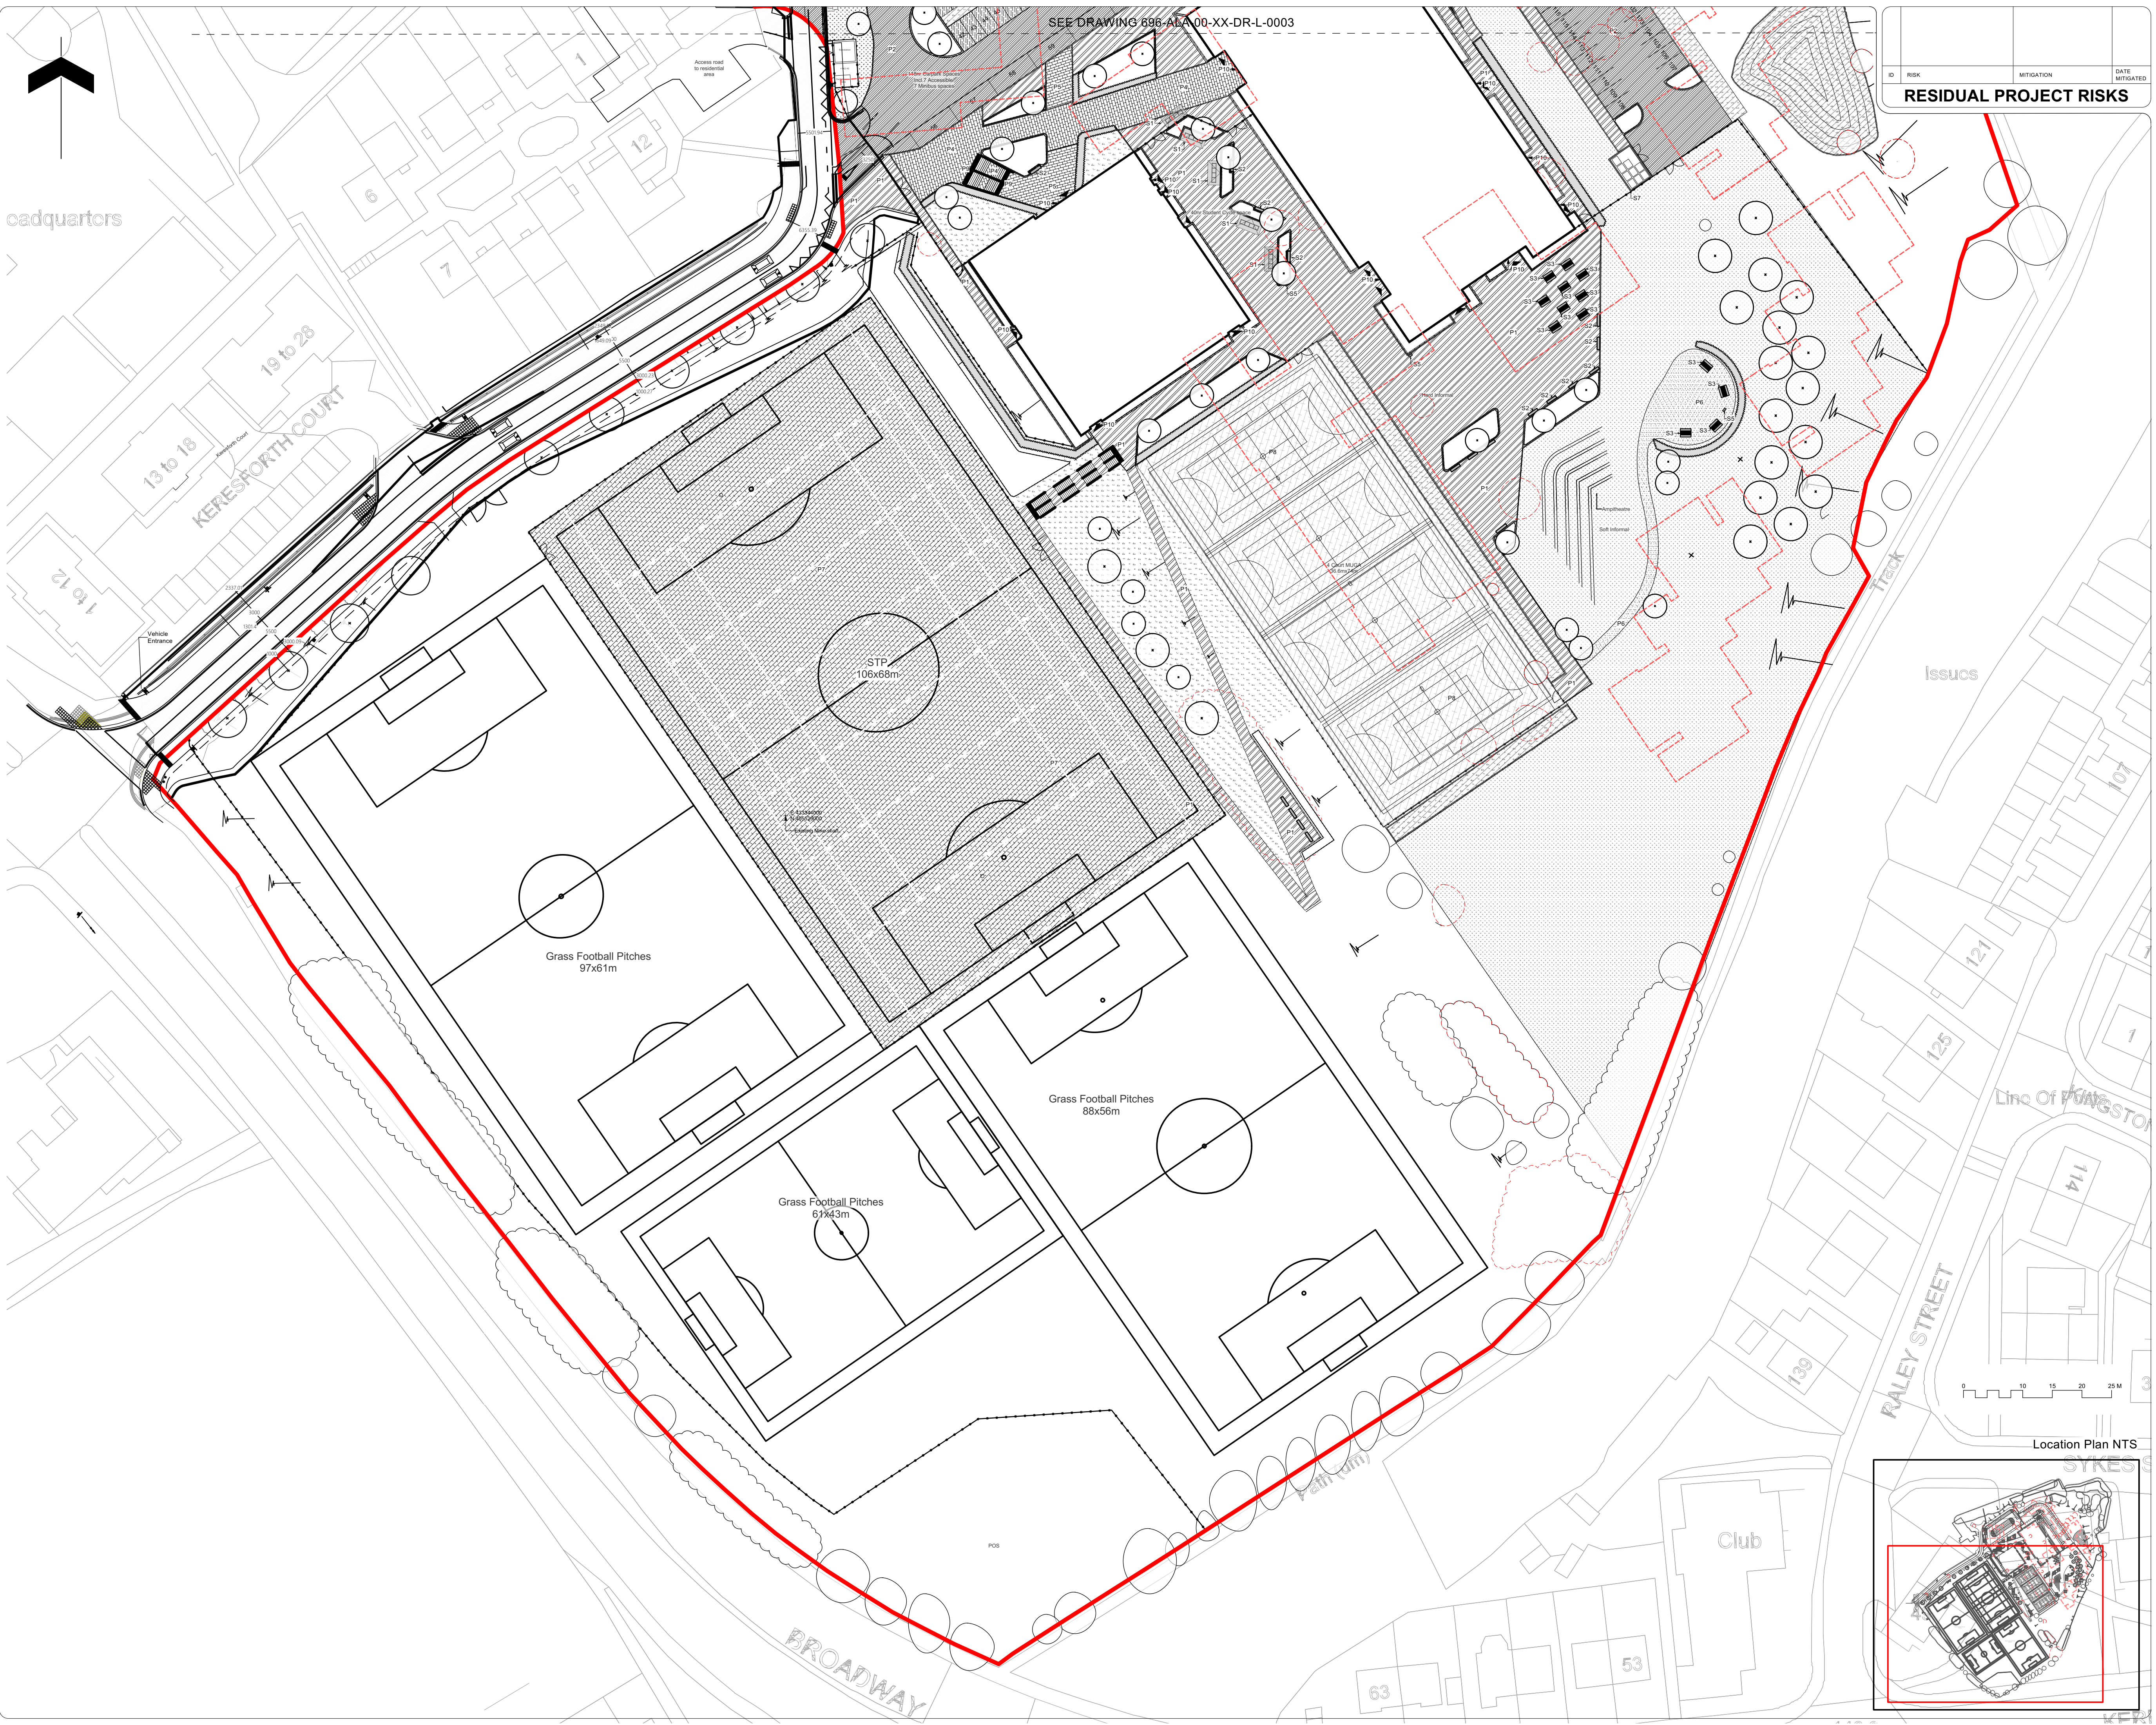


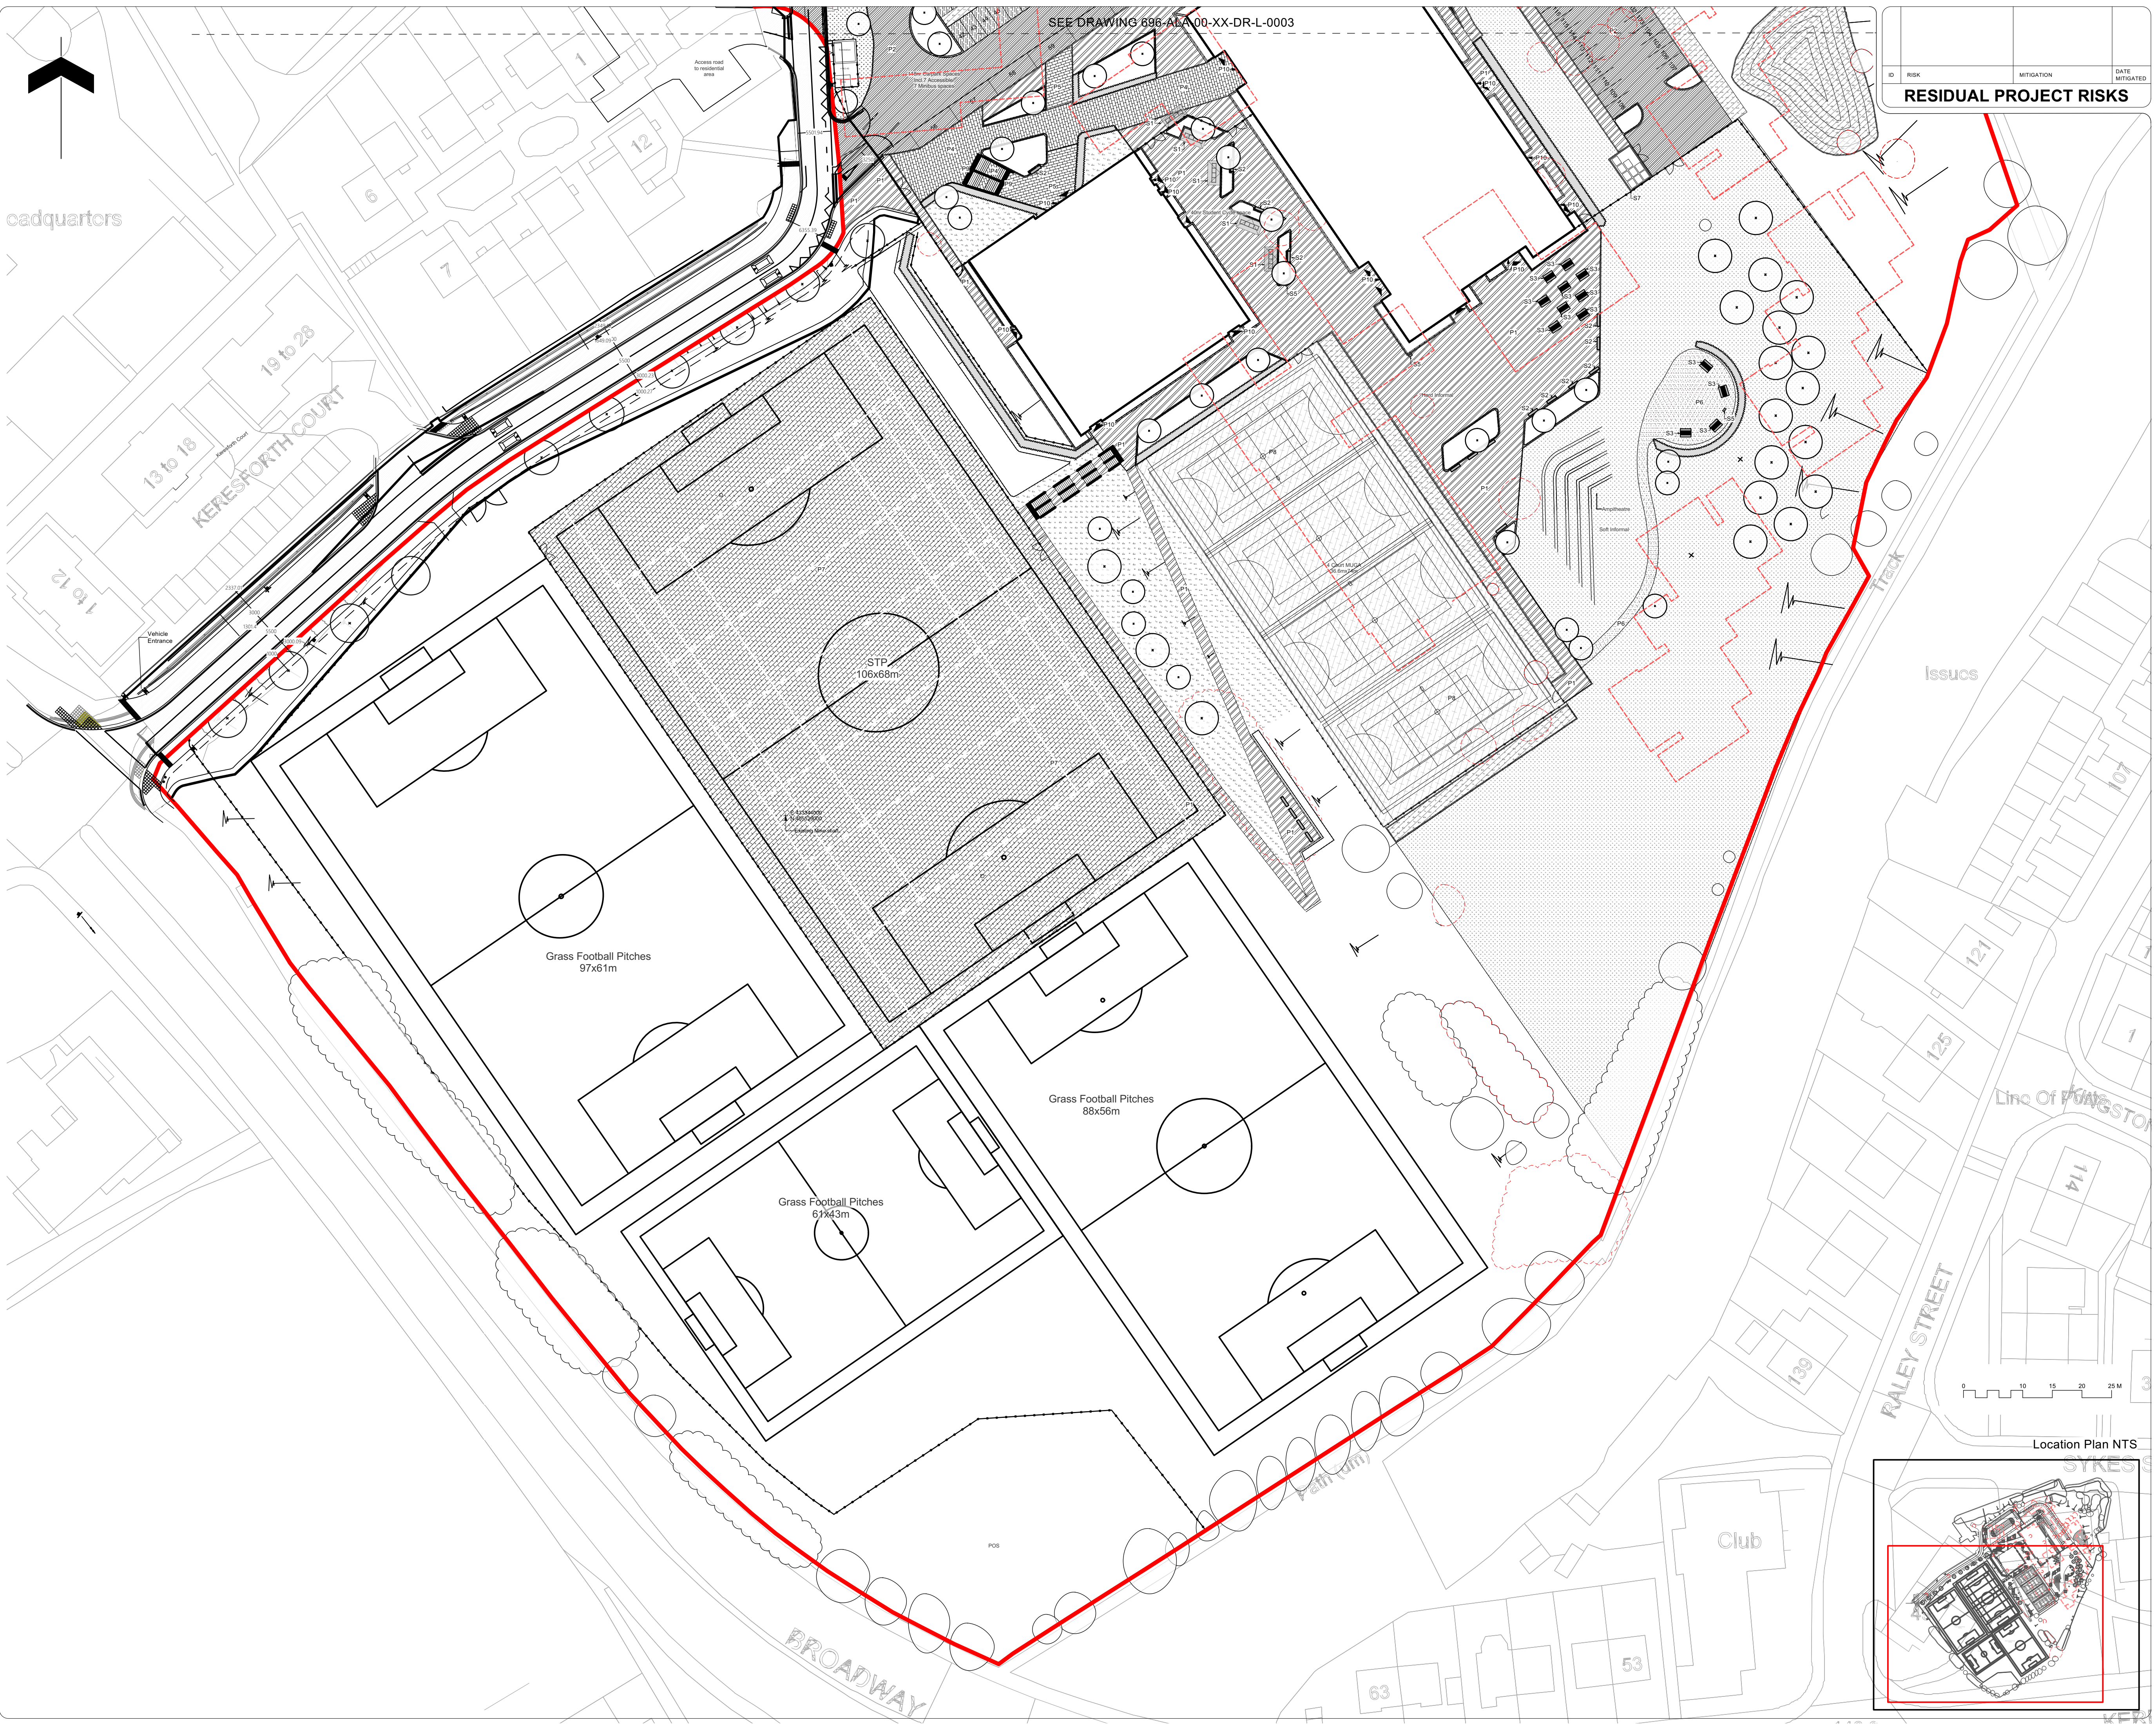

Note

Do not scale from this drawing for the purposes of construction or setting out.

RESIDUAL PROJECT RISKS

ID	RISK	MITIGATION	DATE MITIGATED
----	------	------------	----------------

KEY

- Contract Boundary
- Existing Tree To Be Removed
- Existing Building To Be Removed
- Existing Tree
- Proposed Building
- Planting**
- Proposed Tree
- Grass Seed
- Meadow Swale Planting
- Swale and Attenuation Pond
- Amenity Planting
- Planting Hedge
- Existing Vegetation
- Paving**
- Pedestrian Macadam Paving
- Vehicular Macadam Paving
- Drop off/pick up vehicular Parking Paving
- Herringbone Block Paving
- Herringbone Block Paving
- Resin Bound Gravel
- Synthetic Turf Pitch
- MUGA
- Conduity Tactile Paving
- Concrete Block Paving
- Hoggin Path
- Fencing and Structures**
- Proposed Timber Knee Rail
- Proposed Fencing
- Proposed Gate
- Furniture**
- Proposed Steps
- Proposed Electrical Vehicle charging point
- Cycle Shelter
- Proposed Bench
- Picnic bench seating
- Door Protection hoop

14/07/2023	P06	S38 layout added to reflect impact on pitches	LA	
28/06/2023	D01	Issued for Construction	LA	
23/01/2023	P05	PROJW limited from all drawings, changes made accordingly	PH	LA

REVISIONS

DATE	REV	DESCRIPTION OF REVISION	DRAWN BY	APPROVED BY
------	-----	-------------------------	----------	-------------

STATUS

- FOR CONSTRUCTION

ares

LANDSCAPE ARCHITECTS

Ares Landscape Architects LTD
Gatecrasher,
51 Eyre Lane
Sheffield
S1 4RS
t: 0114 276 2000
e: hello@aresdesign.co.uk
w: ares.eu.com

CLIENT:
BOWMER + KIRKLAND

PROJECT TITLE:
**TRINITY ACADEMY ST EDWARDS
BARNSELEY**

DRAWING TITLE:
General Arrangement 2 of 2

DRAWING SCALE: 1:500	DRAWN BY: PH	DRAWN DATE: 17/09/2021
PAPER SIZE: A1	APPROVED BY: LA	ALA PROJECT CODE: ALA696

DRAWING NUMBER: FS0954-ALA-XX-ZZ-DR-L-0004 ##	STATUS: FOR CONSTRUCTION	REVISION: P06
---	------------------------------------	-------------------------