
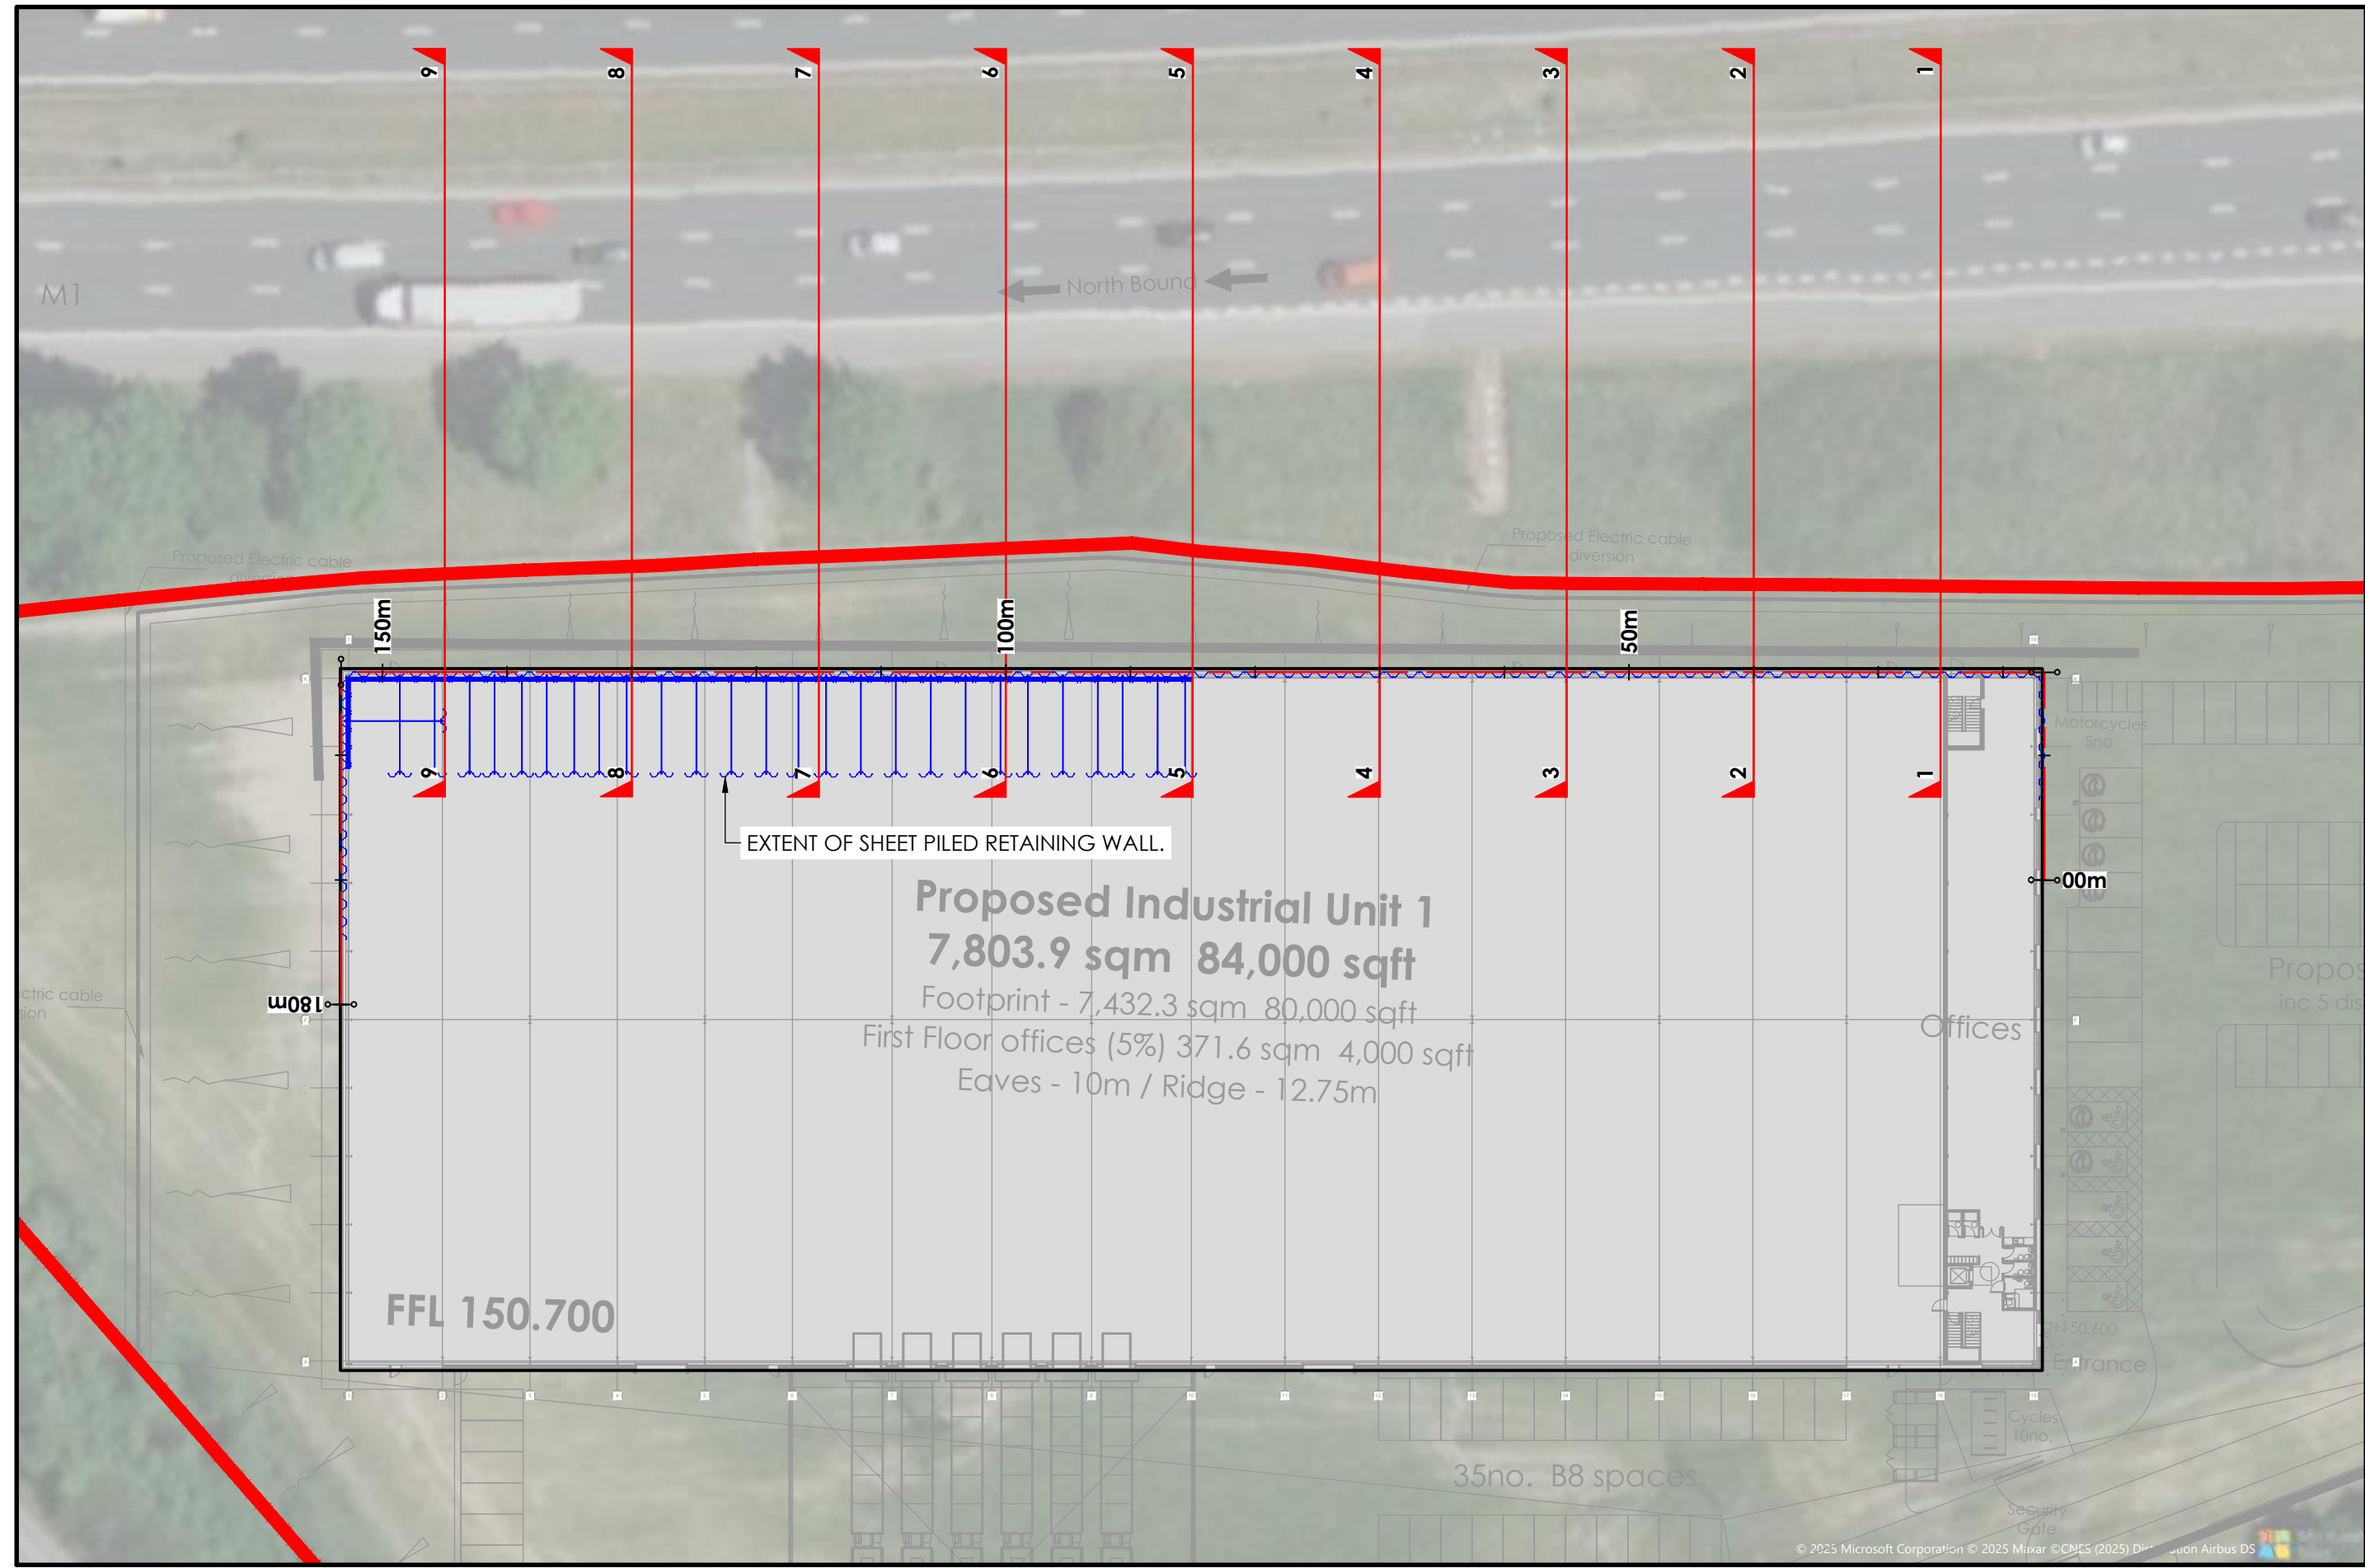
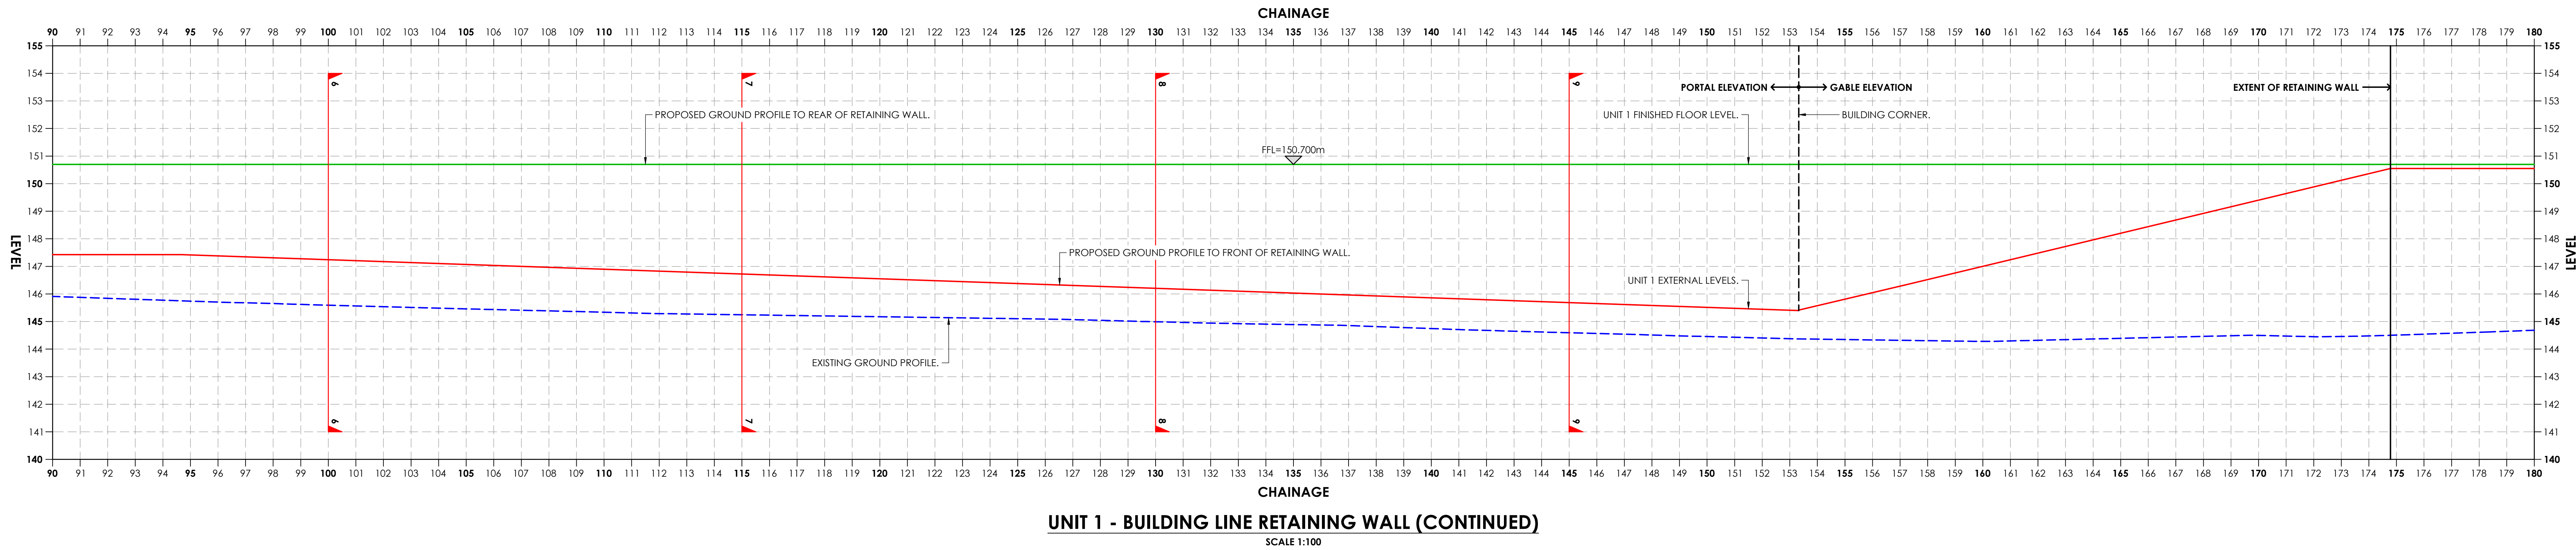


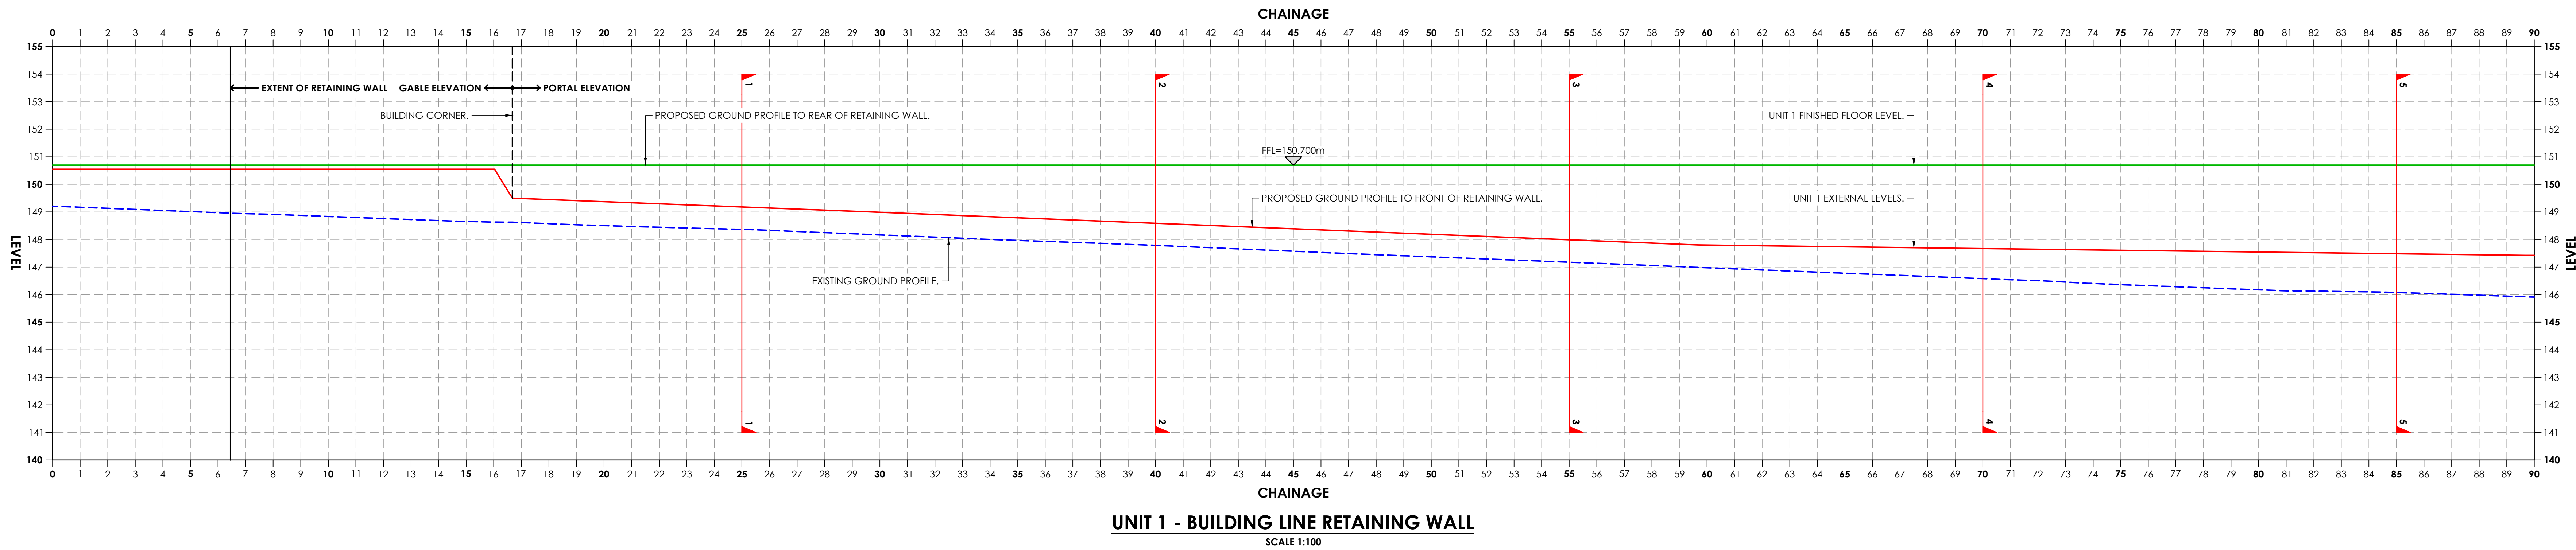

LEGEND	
---	TOPO SURVEY GROUND PROFILE
---	UNIT 1 INTERNAL GROUND PROFILE
---	UNIT 1 EXTERNAL GROUND PROFILE

P05	UPDATED TO SUB WORK KING'S SHEET PILED WALL PLAN AND SECTIONS.	27/01/26	MDP	JAC
P04	TOPO GROUND PROFILE UPDATED TO SUB LATEST SURVEY.	09/01/26	MDP	JAC
P03	ADDITIONAL SECTIONS ADDED.	03/12/25	MDP	JAC
P02	LEAD SURVEY GROUND PROFILE ADDED.	28/11/25	MDP	JAC
P01	FIRST ISSUE.	12/11/25	MDP	JAC
REV	DESCRIPTION	DATE	CHK	BY

Project
HIGHAM LANE NORTH, DODWORTH

Drawing Title
UNIT 1
BUILDING LINE RETAINING WALL
GENERAL ARRANGEMENT (WALL 5)