


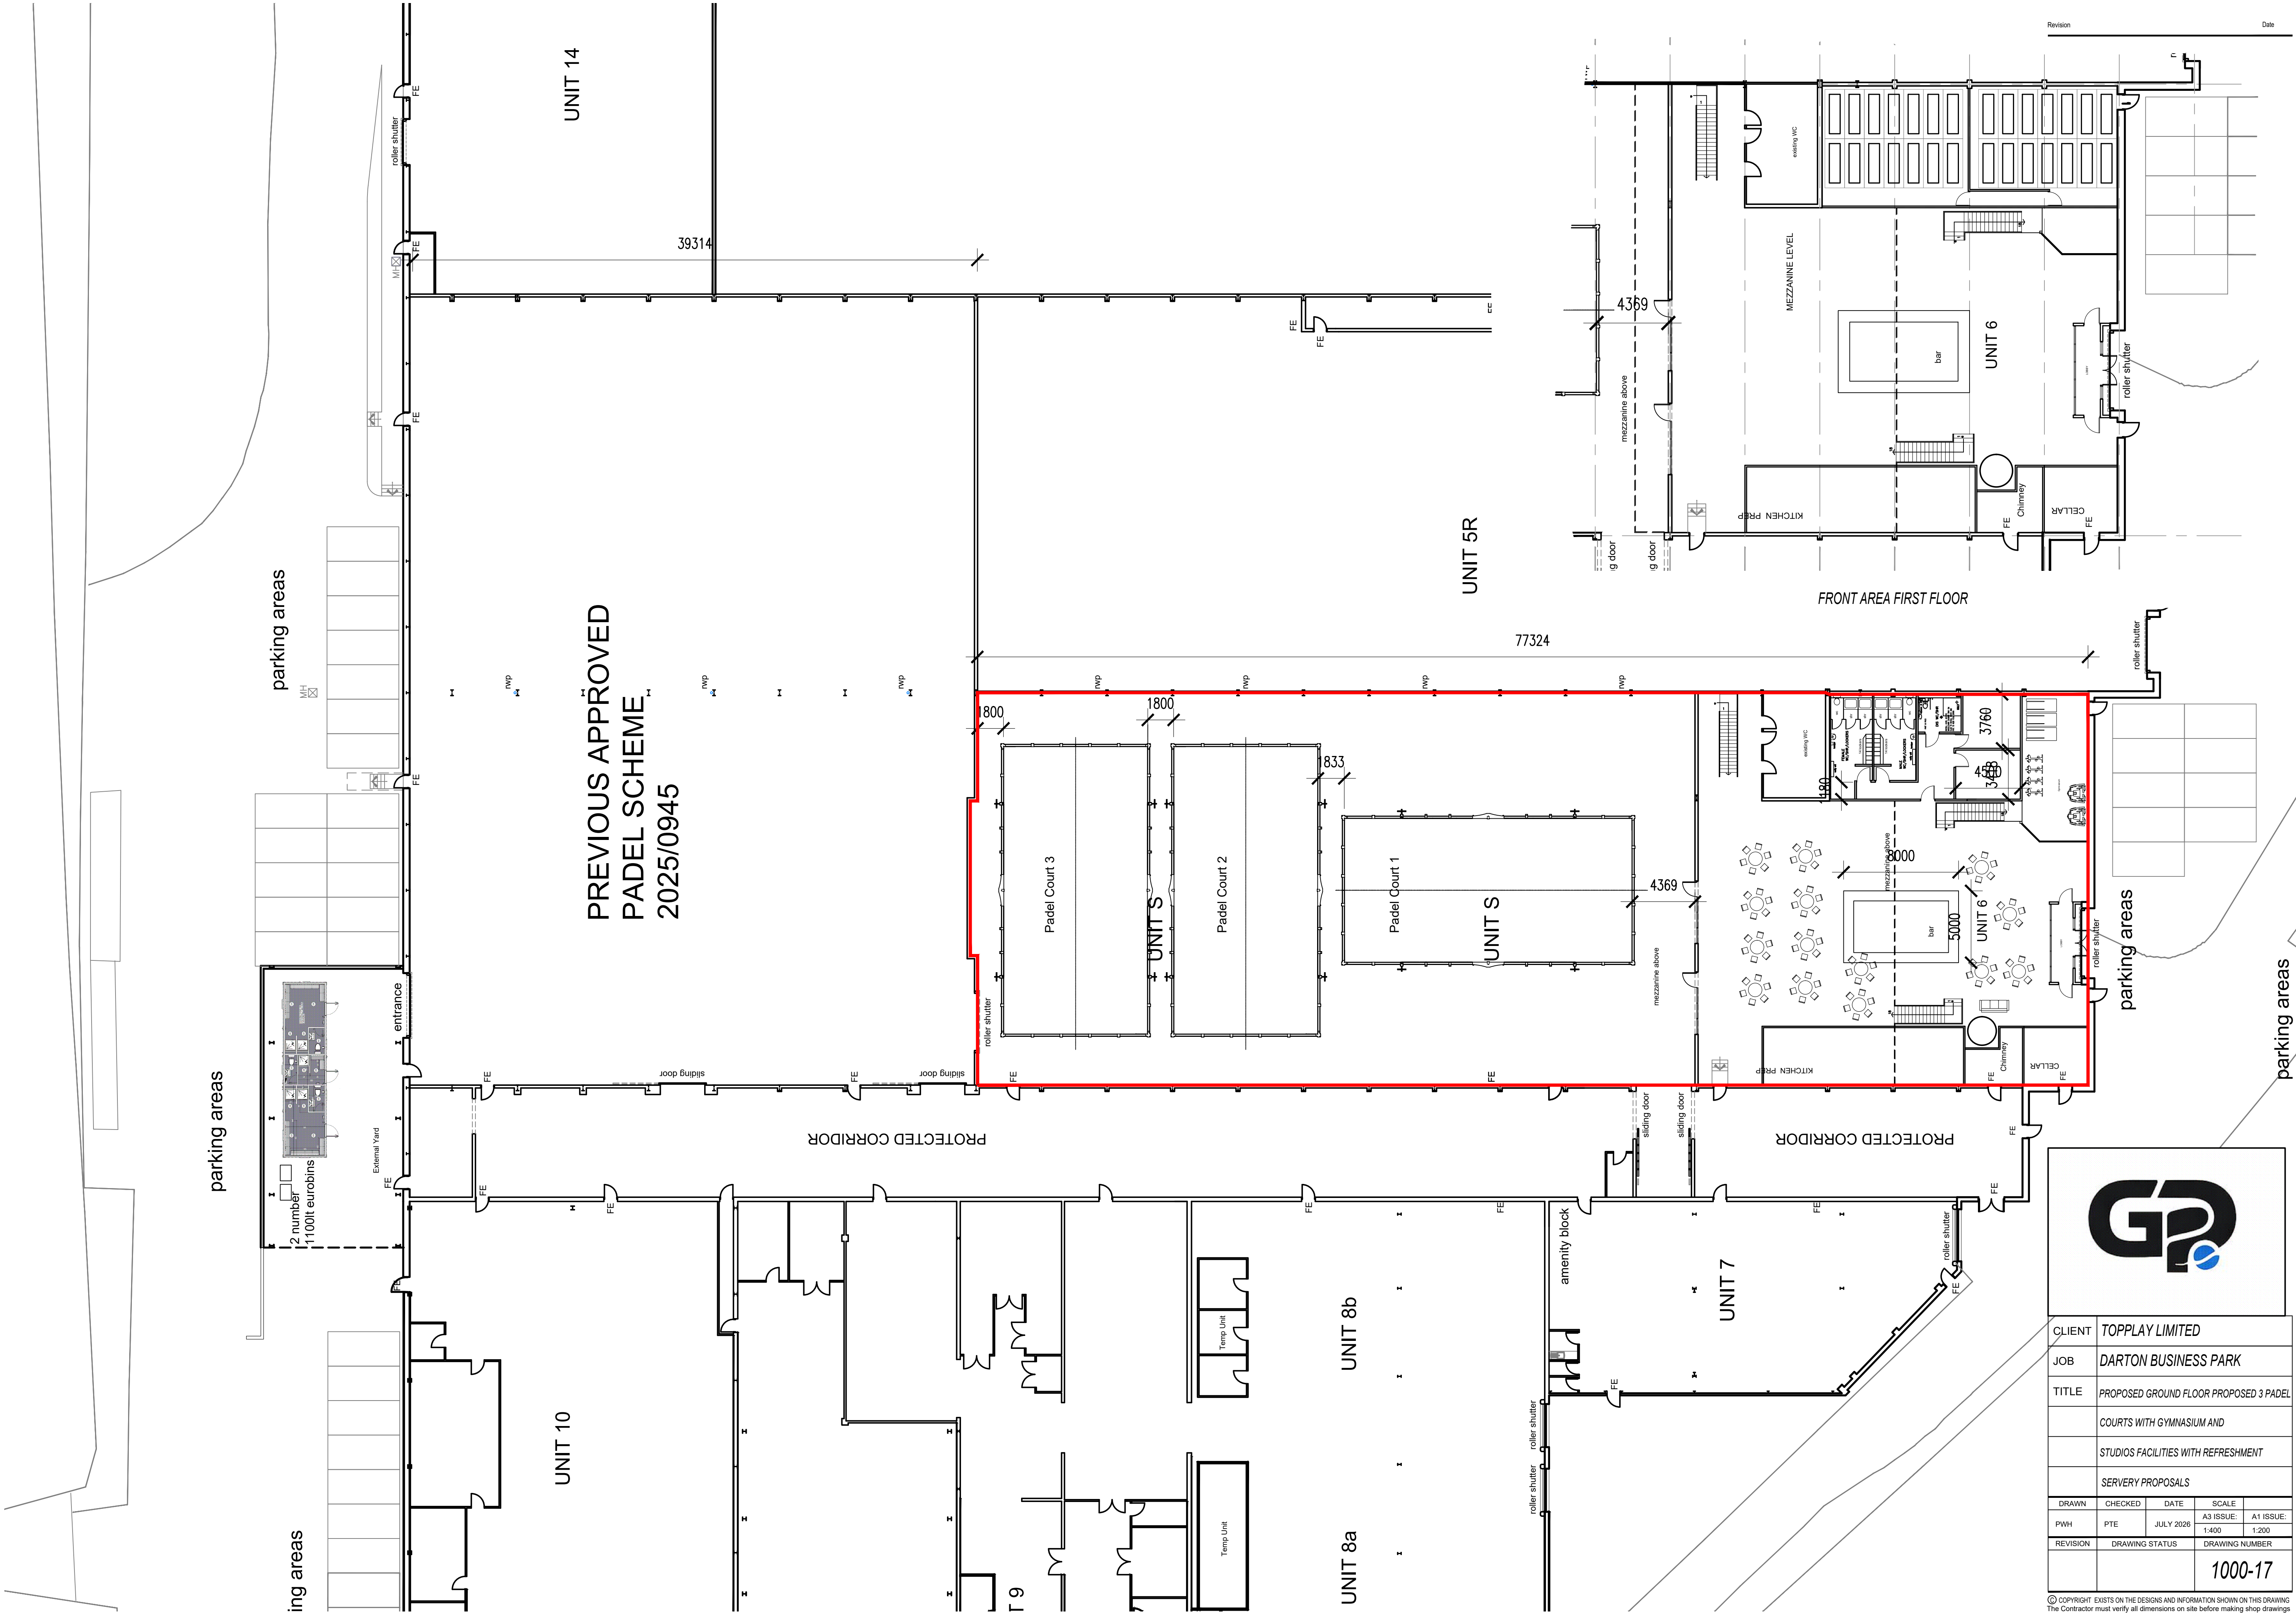



CLIENT	TOPPLAY LIMITED				
JOB	DARTON BUSINESS PARK				
TITLE	PROPOSED GROUND FLOOR PROPOSED 3 PADEL COURTS WITH GYMNASIUM AND STUDIOS FACILITIES WITH REFRESHMENT				
	SERVERY PROPOSALS				
DRAWN	CHECKED	DATE	SCALE		
PWH	PTE	JULY 2026	A3 ISSUE: 1:400	A1 ISSUE: 1:200	
REVISION	DRAWING STATUS		DRAWING NUMBER		
			1000-17		