
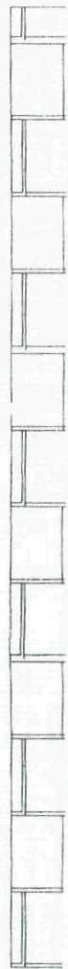


FFL

front elevation

SCALE 1:50

EXISTING HOUSE

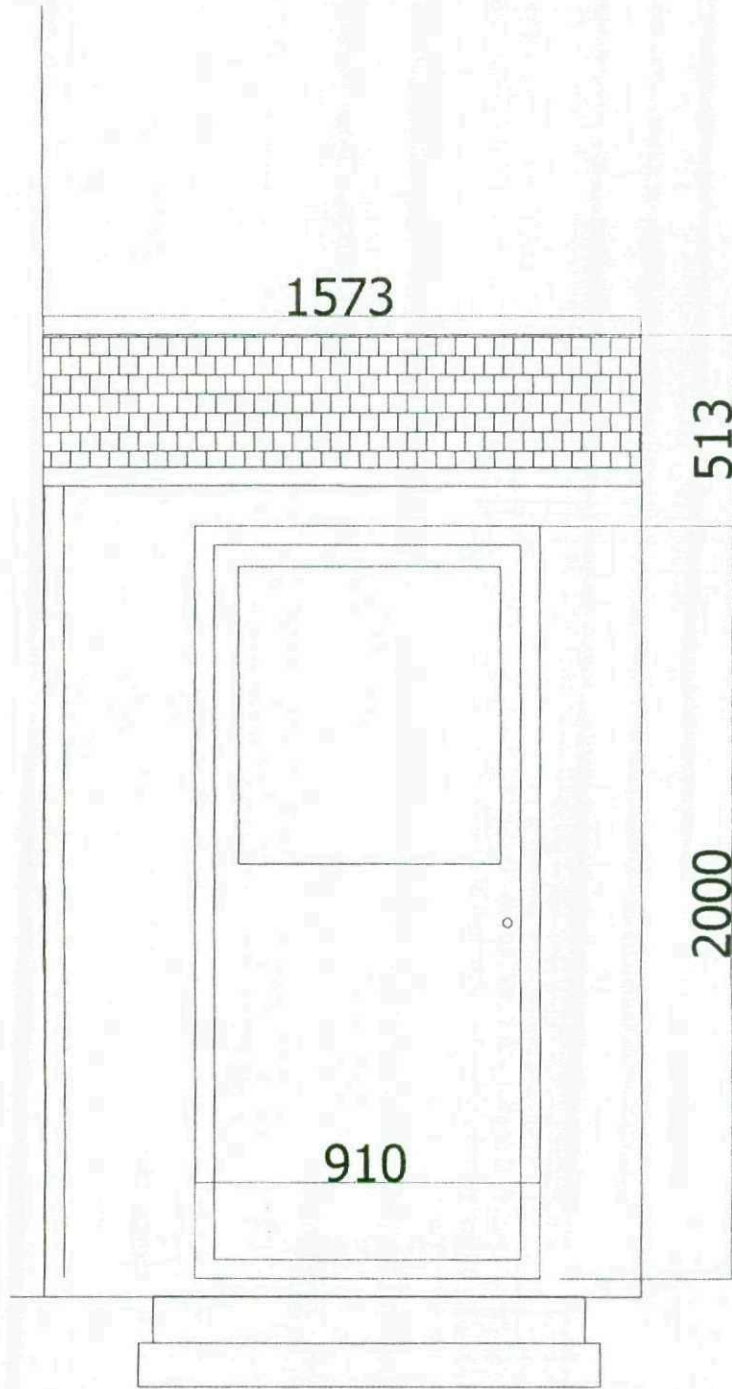

SIDE ELEVATION

SCALE 1:50