



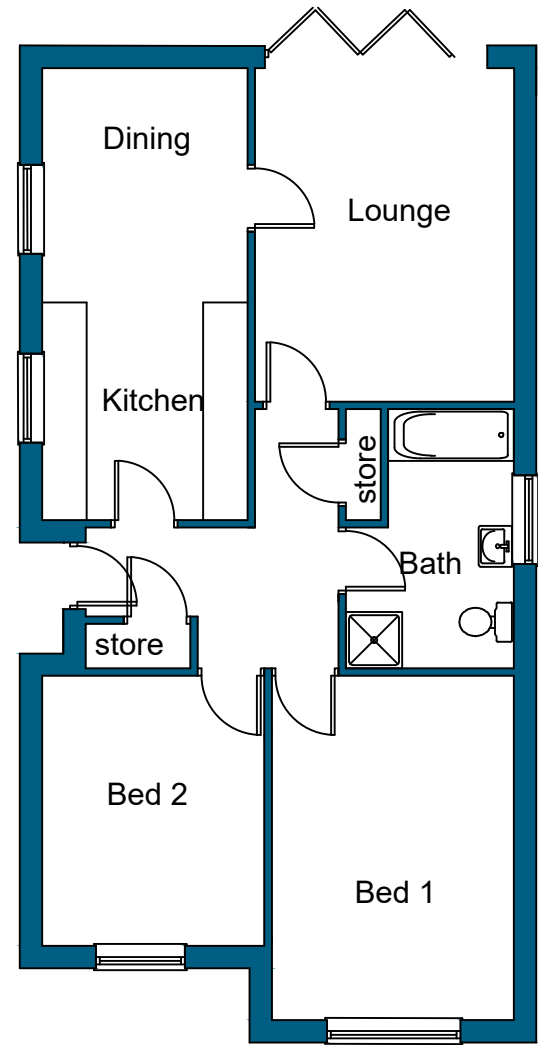


PLAN

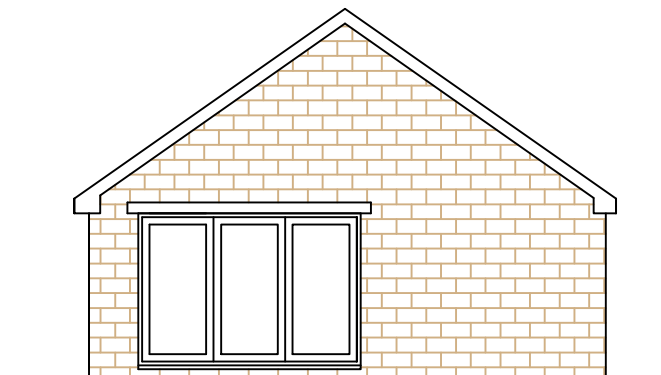

NORTH EAST ELEVATION




SOUTH WEST ELEVATION

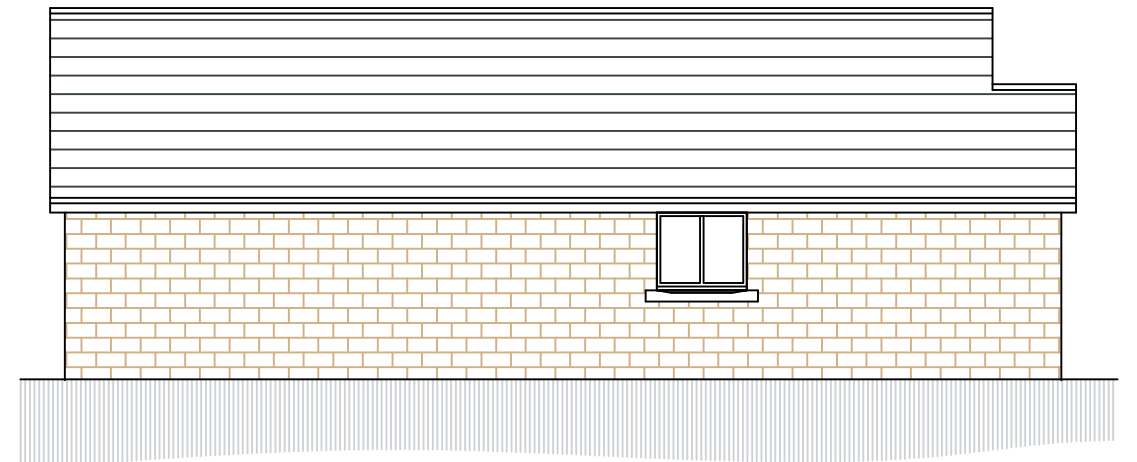

NORTH WEST ELEVATION



SOUTH EAST ELEVATION

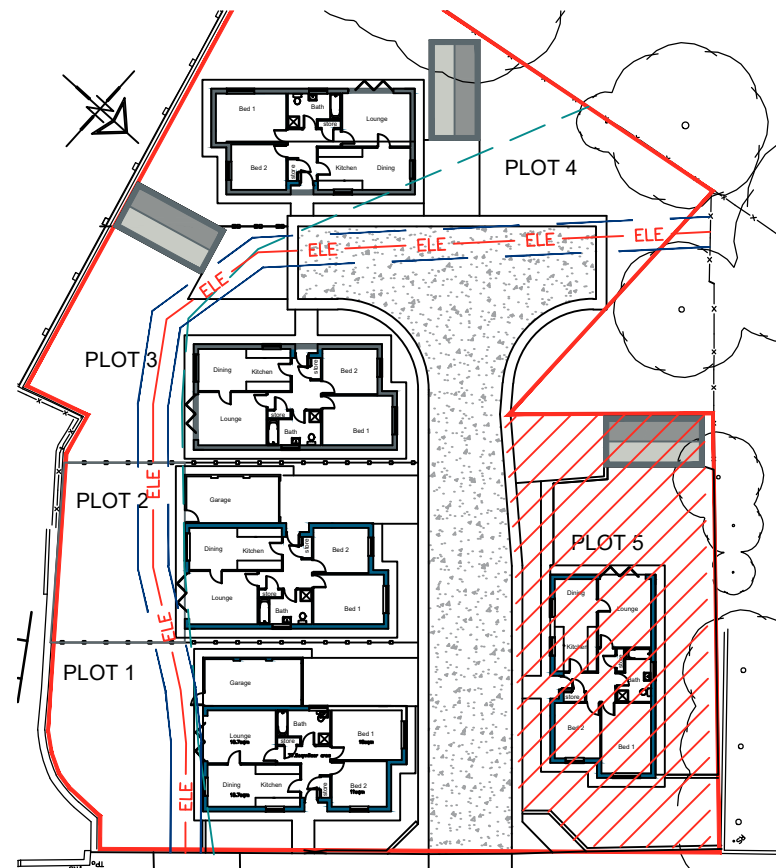

 White Agus Architectural Services			OFFICE ONE, DRILL HALL, 11 EASTGATE, BARNLEY. S70 2EU			Phone: 01226 208482 Email: info@whiteagus.co.uk Web: www.whiteagus.co.uk				
Project. RESIDENTIAL DEVELOPMENT AT ROYSTON W.M.C. CHURCH STREET ROYSTON, BARNLEY					Client. MR MARK DUNLAVEY					
Drawing Title. PLANS AND ELEVATIONS PLOT 5					Date. JUNE 2024		Scale. 1:100 @ A3			
					Ref. 23-227		Dwg. No. 05		Rev. A	
Date	Suffix	Description			Date	Suffix	Description			
19/07/2024	A	REVISED TO ELECTRIC CABLE POSITION								