





Plot 4
Front Elevation
North East Elevation




Plot 3
Rear Elevation
South West Elevation

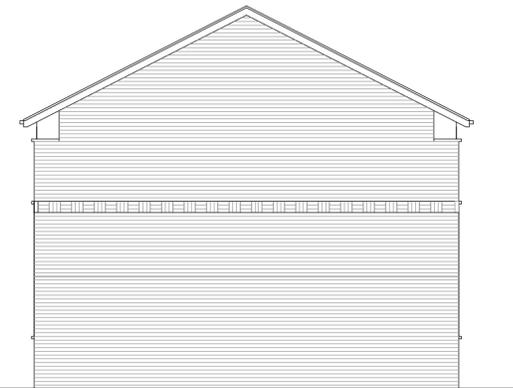


Side Elevation
Plots 3, 4
See site plan for orientation

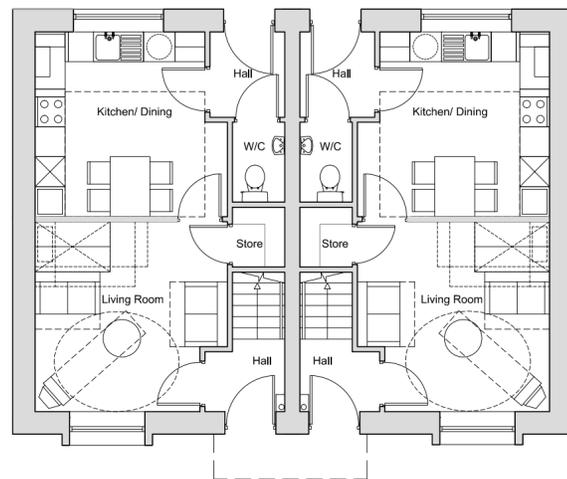


2B4P - Plot 4 2B4P - Plot 3
Ground Floor
Plot size - 76m²

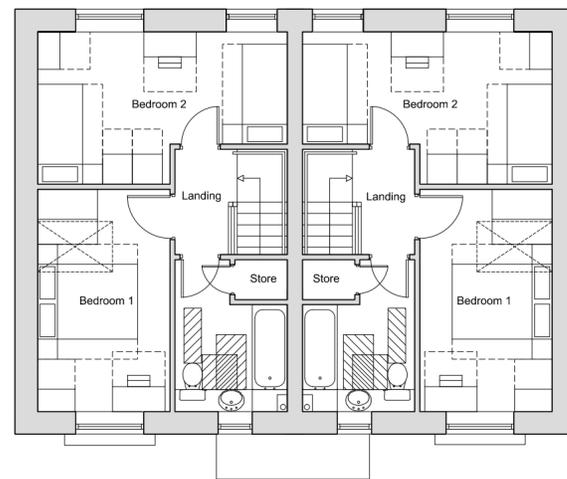

2B4P - Plot 4 2B4P - Plot 3
First Floor

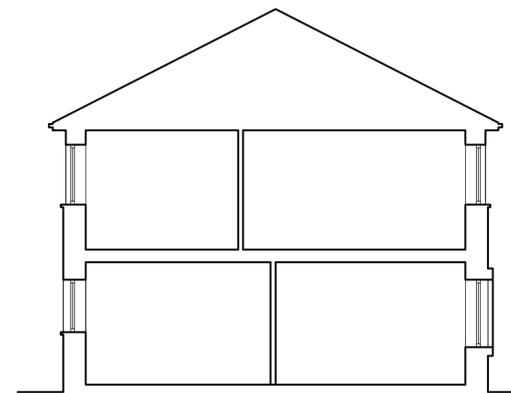

Section

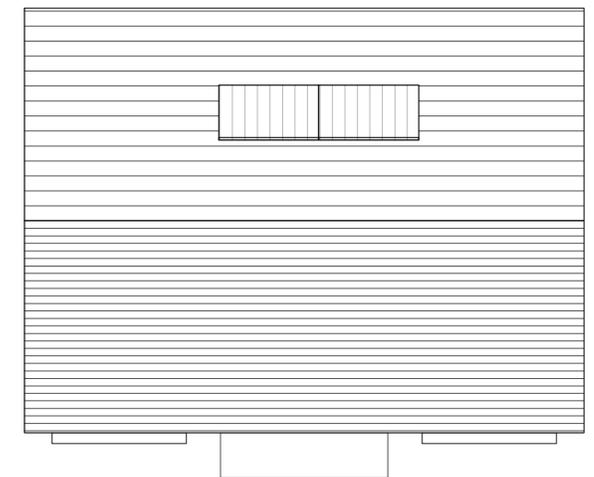

Roof Plan

Materials Schedule:

1. Interlocking low profile flat tile (dark grey)
2. Through coloured Render Sto, Weber or similar approved system 'Scraped' smooth finish (blue grey)
3. FL quality through coloured Facing Brickwork (red)
4. Alternating soldier & stack bonded feature band
5. Projecting Oriel window zinc wrapped
6. Double glazed Softwood windows, stained finish from renewable managed European Forests
7. Timber Security door to achive PAS-24 Manse Masterdor or similar approved.
8. Standing Seam Canopy
9. Solar Panels
10. Light grey composite flat panel.

drawing status	
■	approval
■	construction
■	preliminary
■	record
■	information
■	comment
■	tender

Scale 1:100 @ A2
Date November 2009
Drawn RJJ
Dwg.No 2121.30.041A

2B4P Unit Plans & Elevations Plots 3 & 4 Edwins Close, Barnsley Yorkshire Housing

