



CHURCH LANE
HOYLANDSWAINE
HOUSE TYPES & GARAGES


Space to live.




David Wilson Homes




FRONT ELEVATION

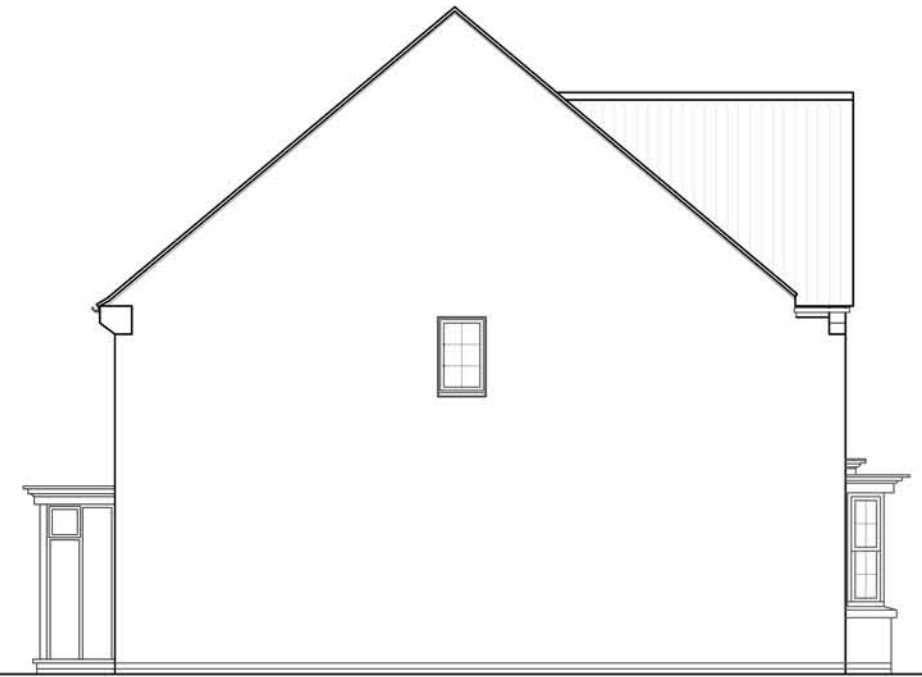

SIDE ELEVATION

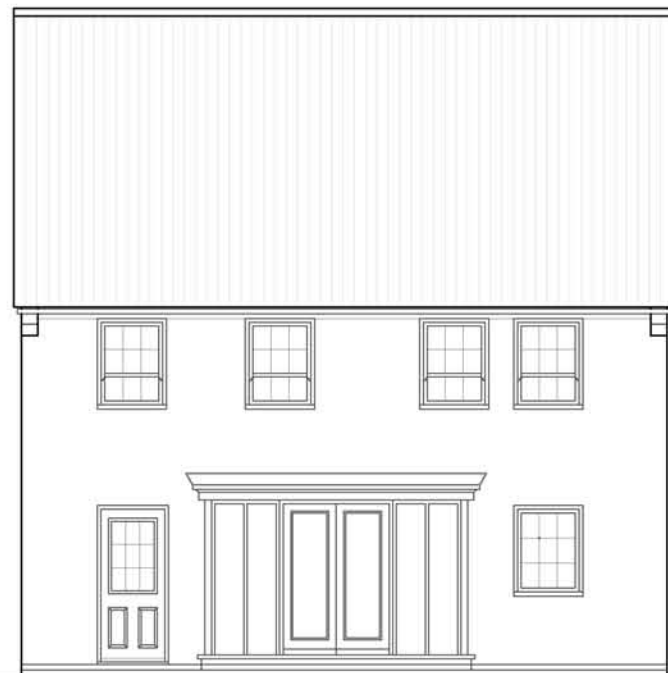

REAR ELEVATION

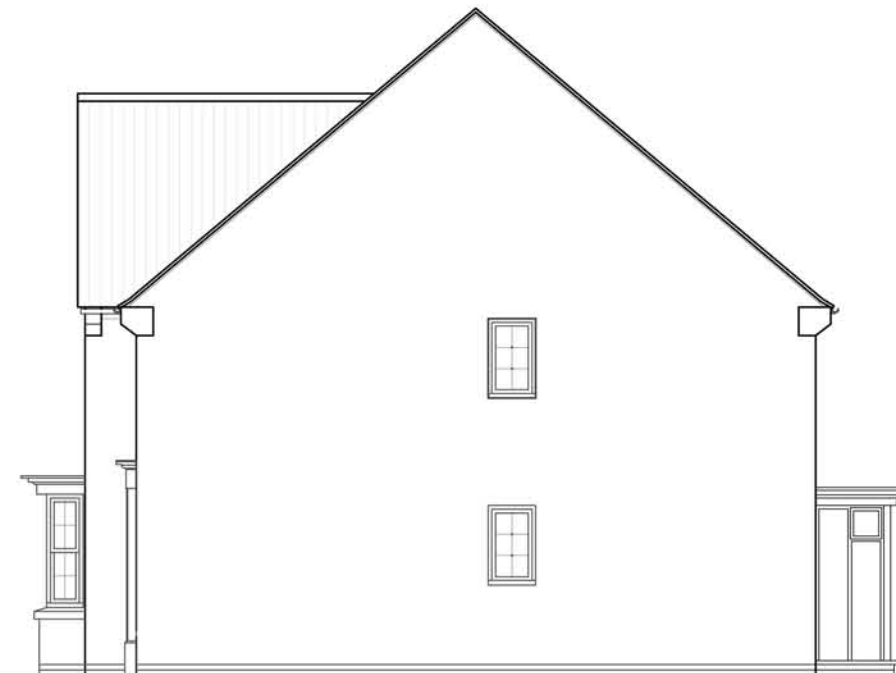

SIDE ELEVATION

ELEVATIONS 469
HOYLANDSWAINE

Jan 2014


1:100

DWG No: AD-469/01 Rev: -


Space to live.

David Wilson Homes



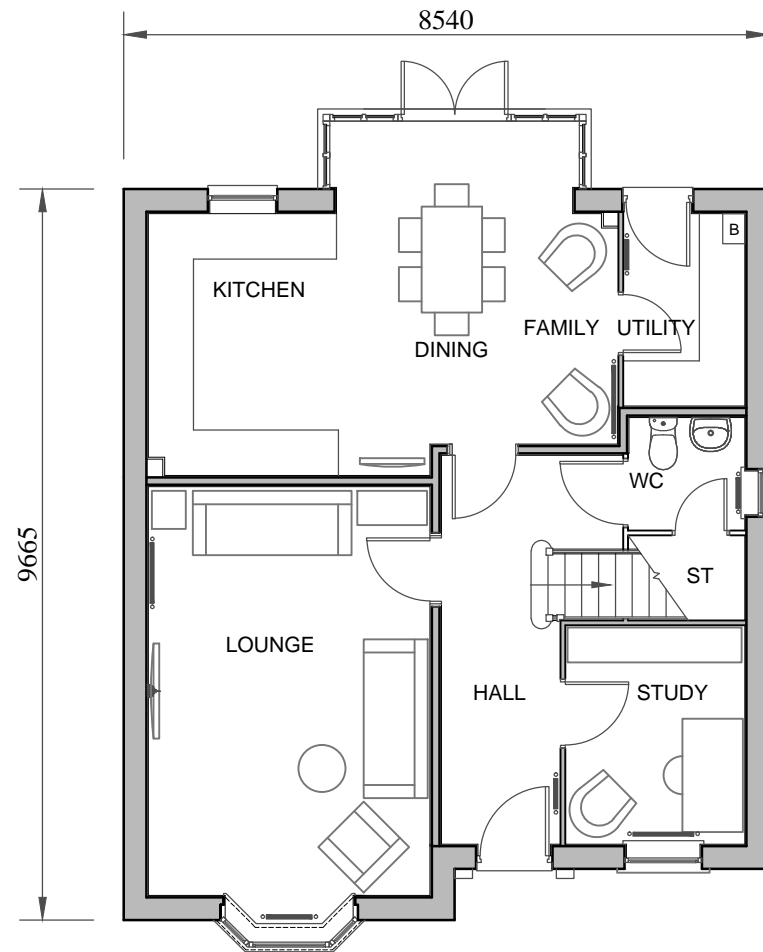

GROUND FLOOR PLAN

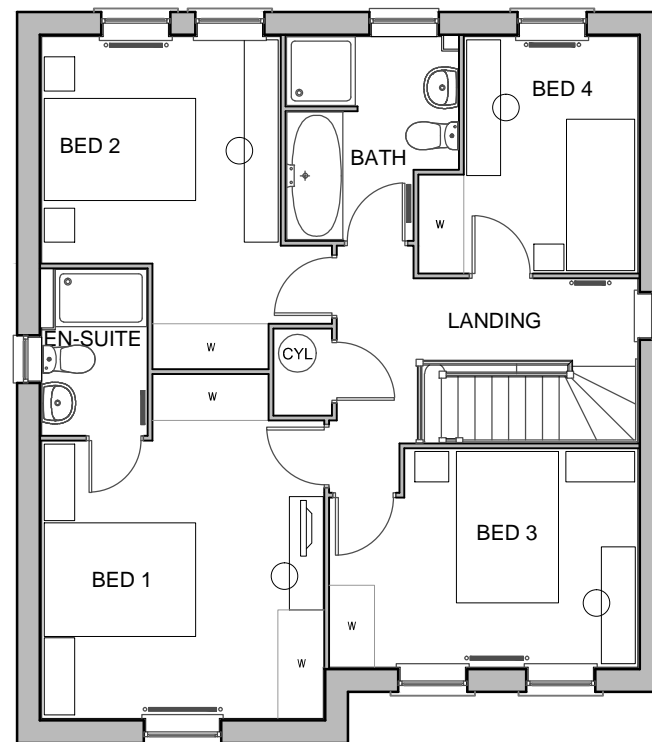

FIRST FLOOR PLAN

FLOOR PLANS 469 HOYLANDSWAINE

Jan 2014

1:100

DWG No: AD-469/02 Rev: -


Space to live.




David Wilson Homes




FRONT ELEVATION

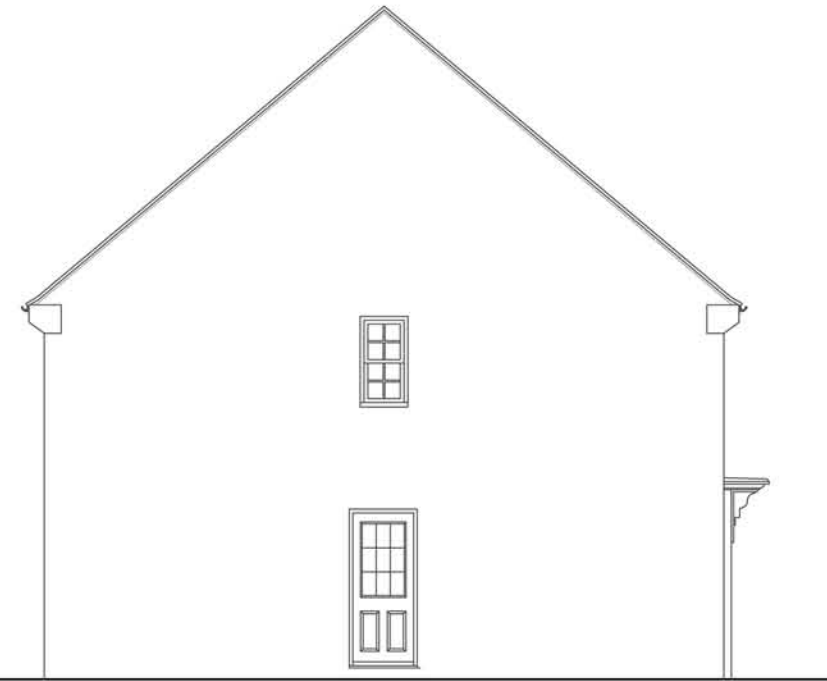

SIDE ELEVATION

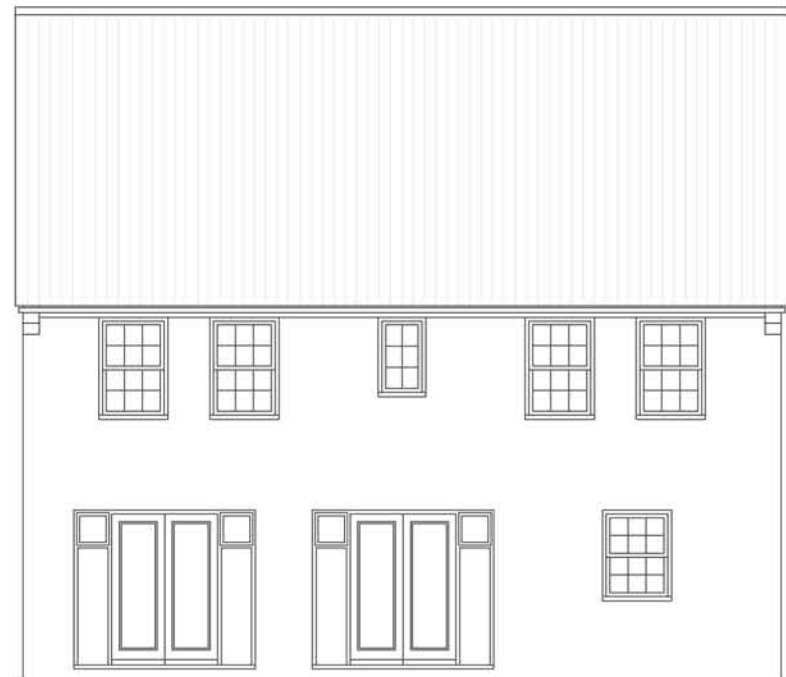

REAR ELEVATION

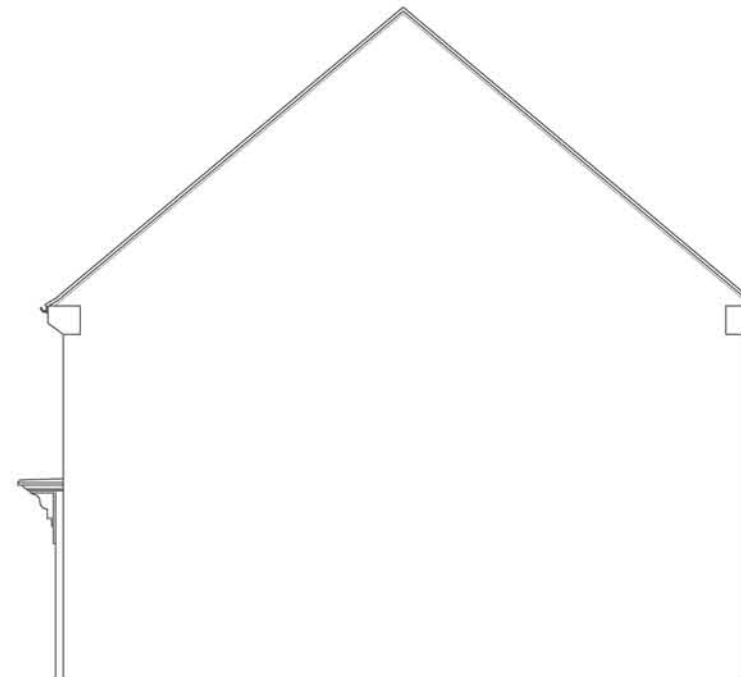

SIDE ELEVATION

ELEVATIONS 497 HOYLANDSWAINE

Jan 2014


1:100

DWG No: AD-497/01 Rev: -


Space to live.



David Wilson Homes

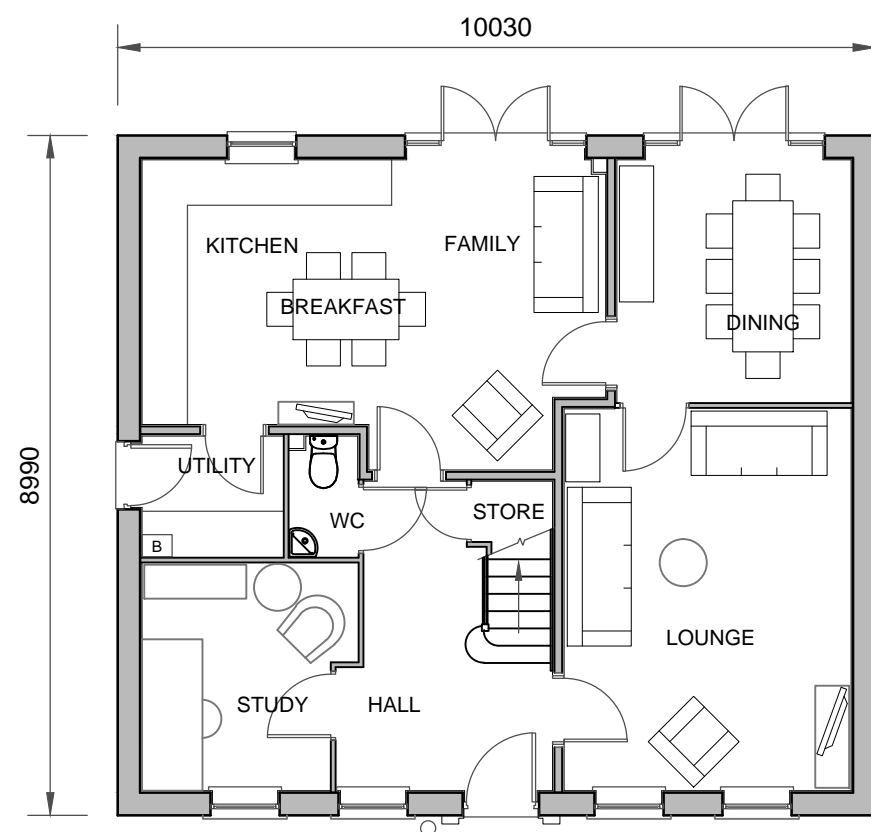

GROUND FLOOR PLAN

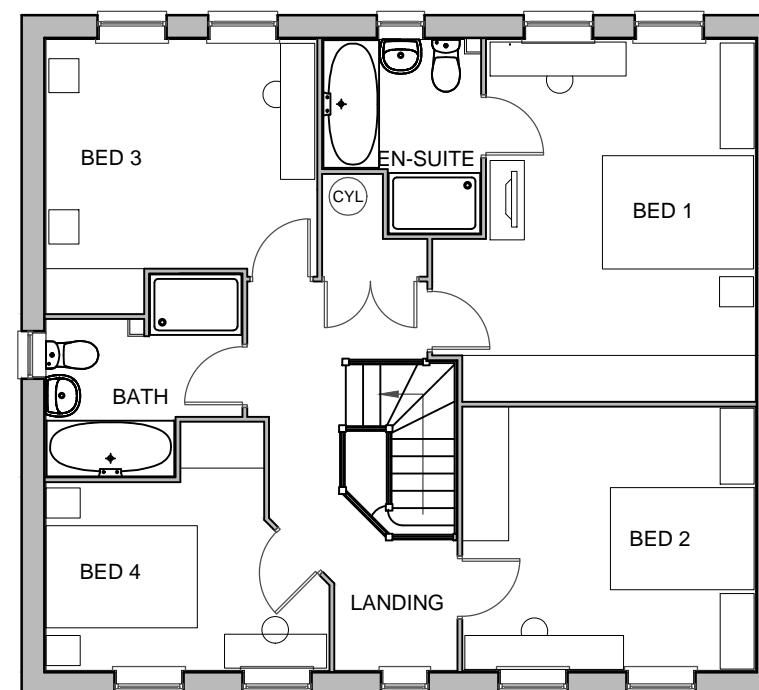

FIRST FLOOR PLAN

FLOOR PLANS 497 HOYLANDSWAINE

Jan 2014

1:100

DWG No: AD-497/02 Rev: -


Space to live.



David Wilson Homes




FRONT ELEVATION

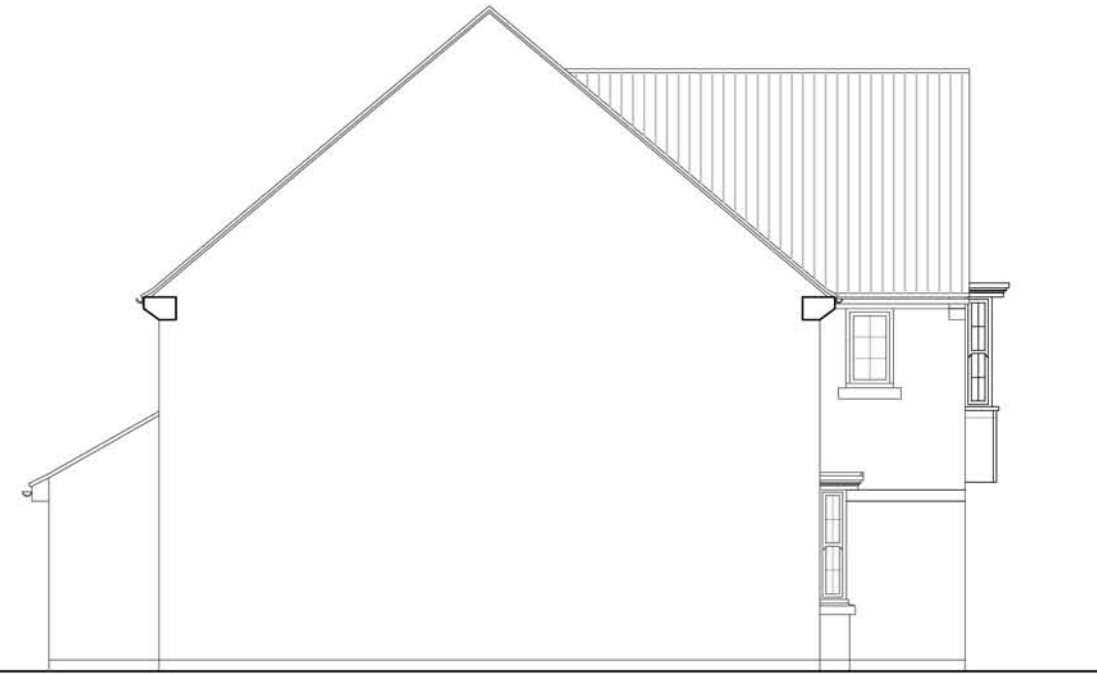

SIDE ELEVATION



REAR ELEVATION

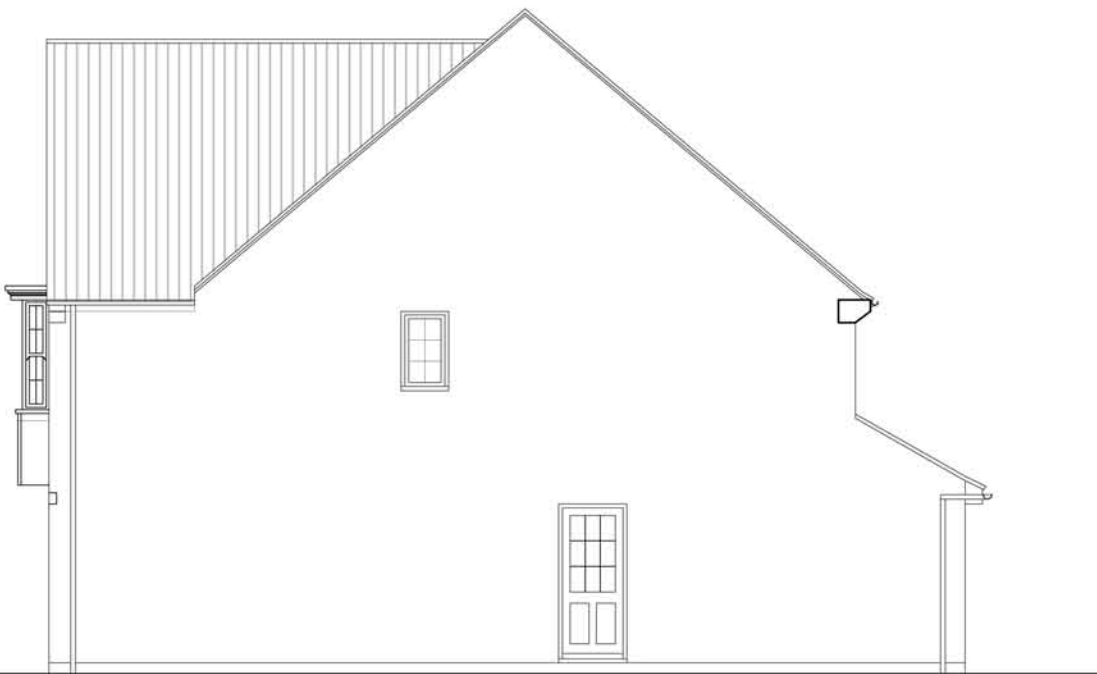

SIDE ELEVATION

ELEVATIONS 454
HOYLANDSWAINE

Jan 2014


1:100

DWG No: AD-454/01 Rev: -


Space to live.



David Wilson Homes

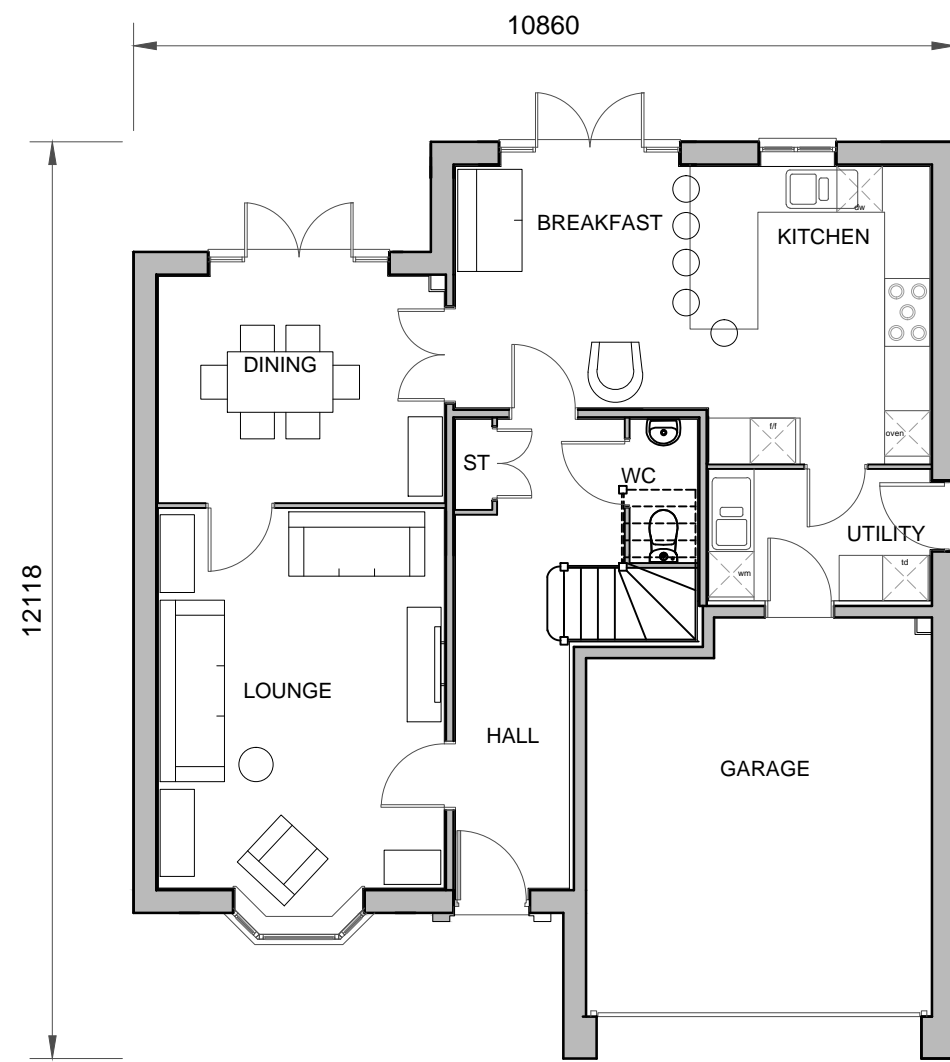

GROUND FLOOR PLAN

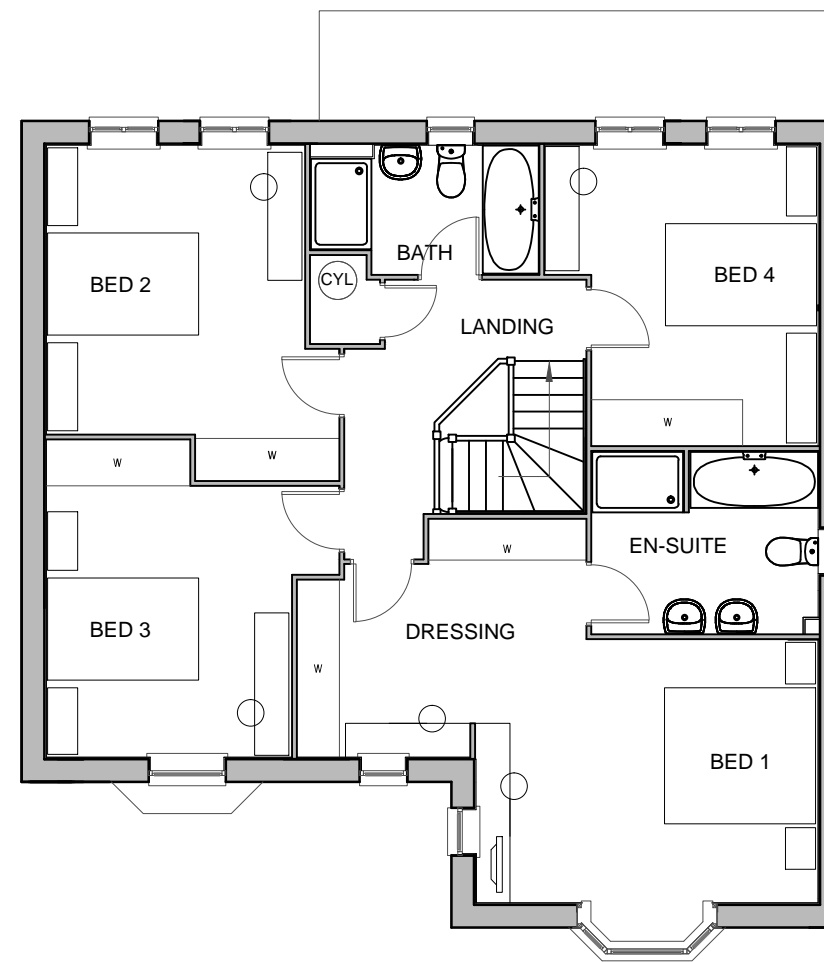

FIRST FLOOR PLAN

**FLOOR PLANS 454
HOYLANDSWAINE**

Jan 2014

1:100

DWG No: AD-454/02 Rev: -

Space to live.




David Wilson Homes



FRONT ELEVATION

SECONDARY FRONT ELEVATION

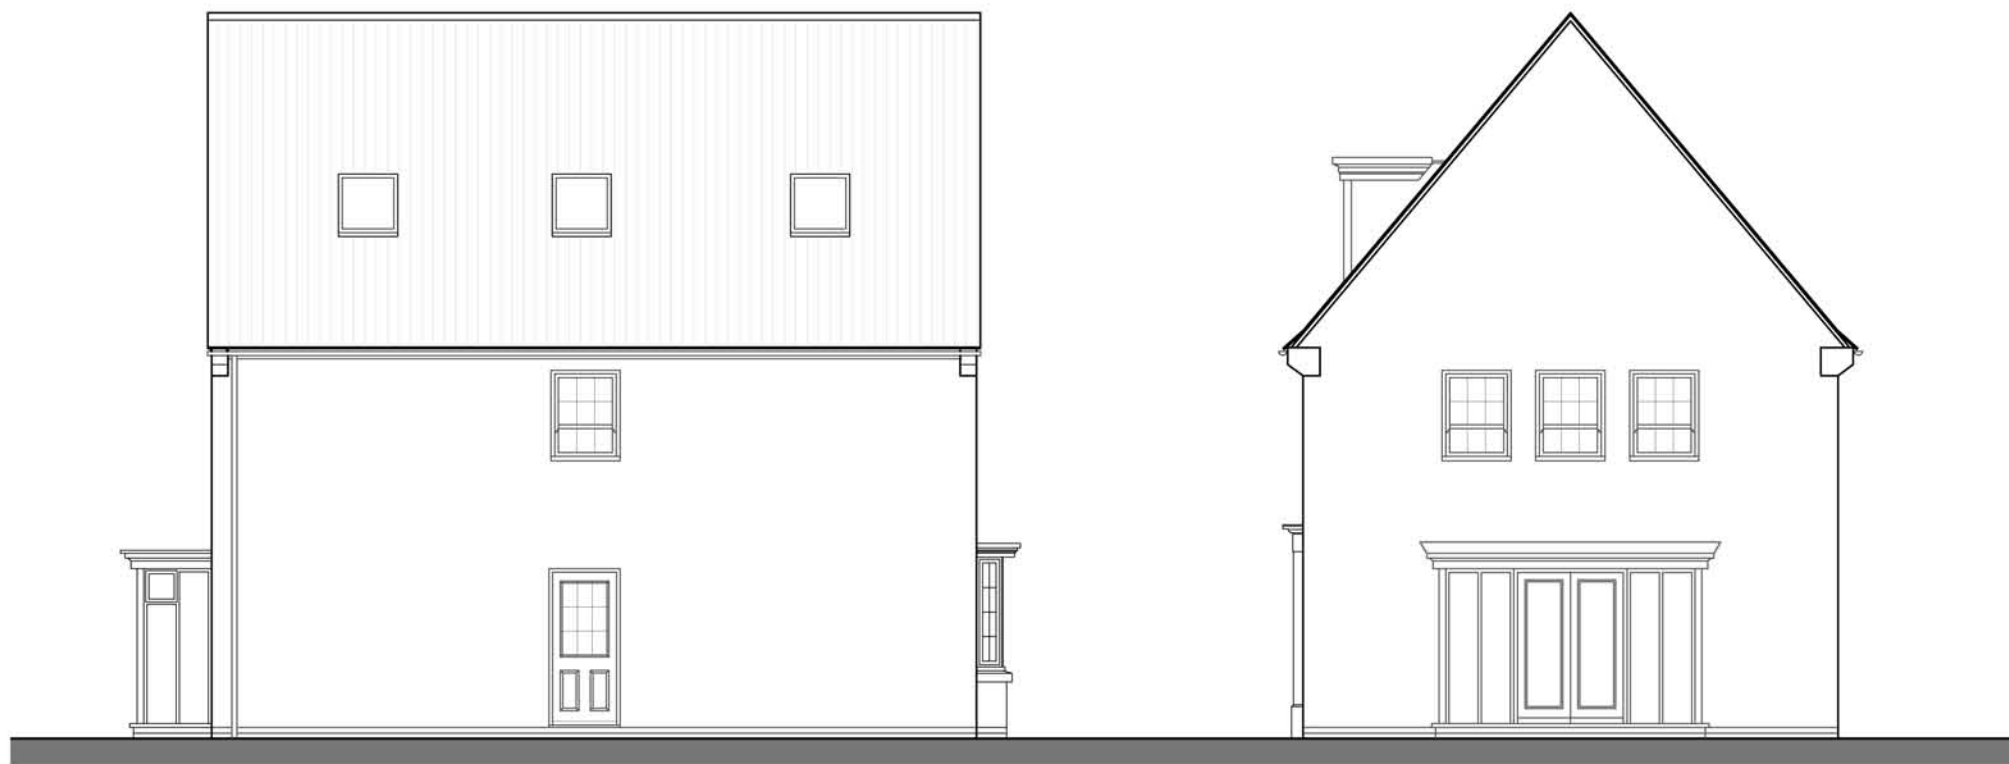

REAR ELEVATION

SIDE ELEVATION

ELEVATIONS 534
HOYLANDSWAINE

Jan 2014


1:100

DWG No: AD-534/01 Rev: -


Space to live.




David Wilson Homes

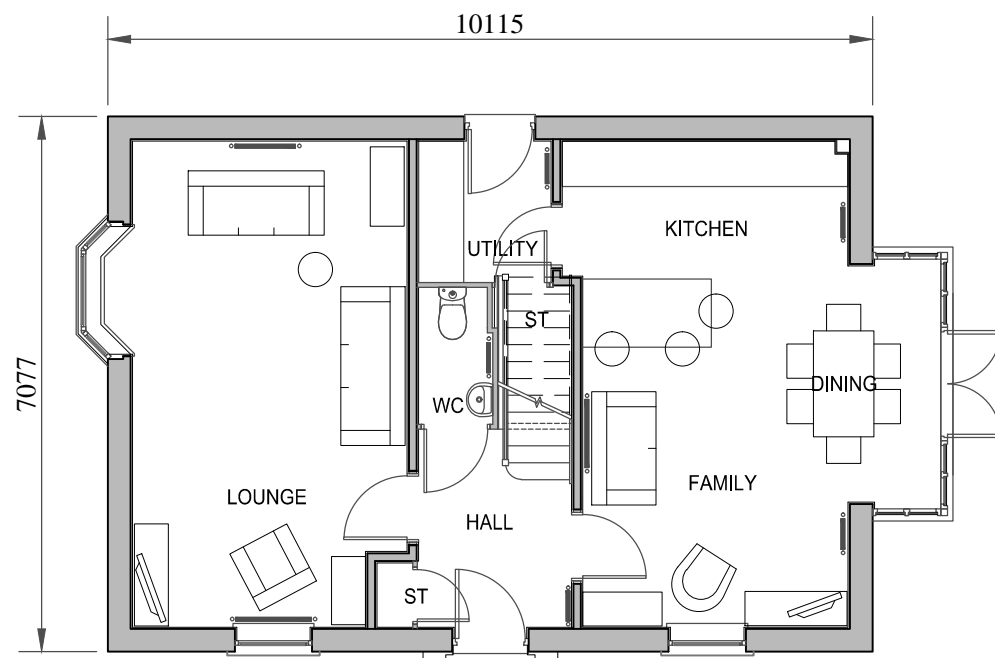

GROUND FLOOR PLAN

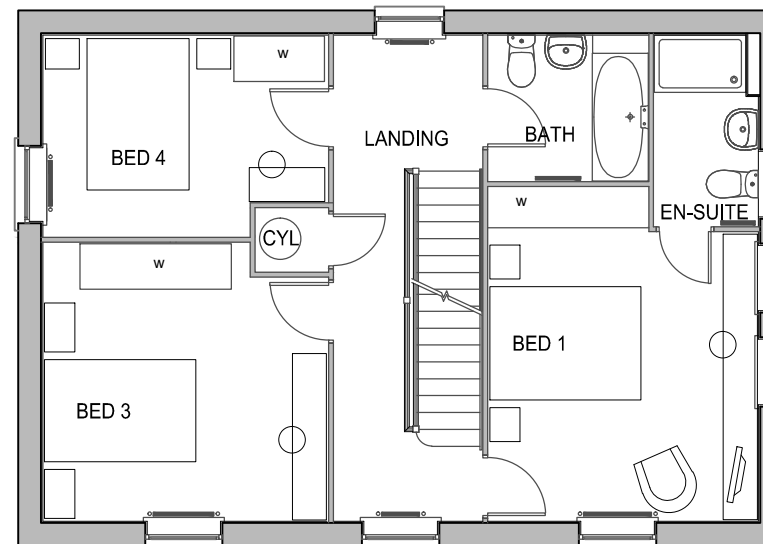

FIRST FLOOR PLAN

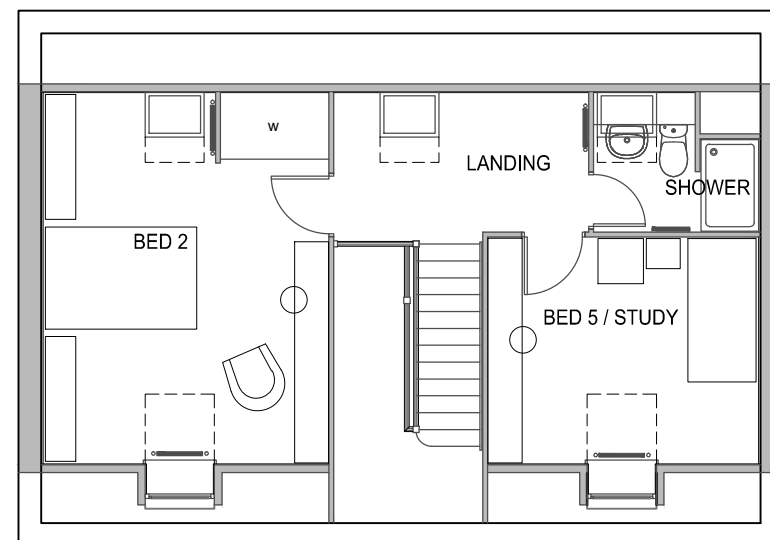

SECOND FLOOR PLAN

**FLOOR PLANS 534
HOYLANDSWAINE**

Jan 2014

1:100

DWG No: AD-534/02 Rev: -



FRONT ELEVATION

SIDE ELEVATION



REAR ELEVATION

SIDE ELEVATION

ELEVATIONS 500 HOYLANDSWAINE

Jan 2014


1:100

DWG No: AD-500/01 Rev: -


Space to live.

David Wilson Homes




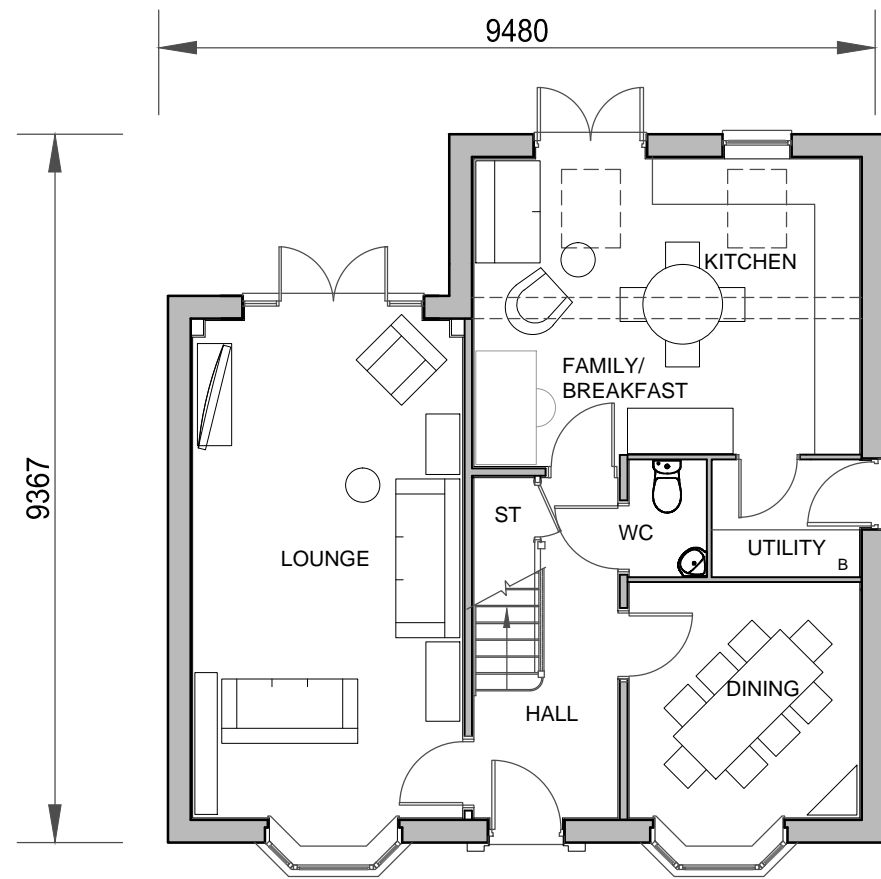

GROUND FLOOR PLAN

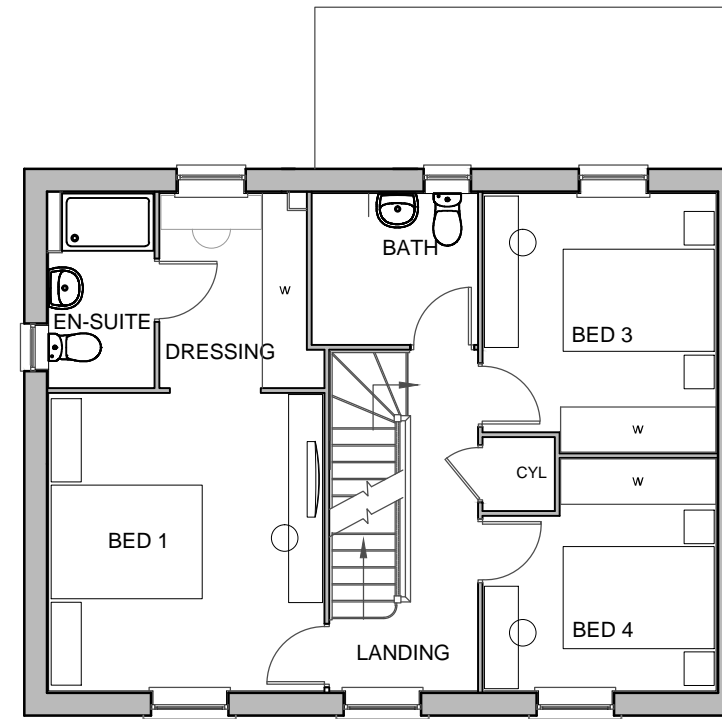

FIRST FLOOR PLAN

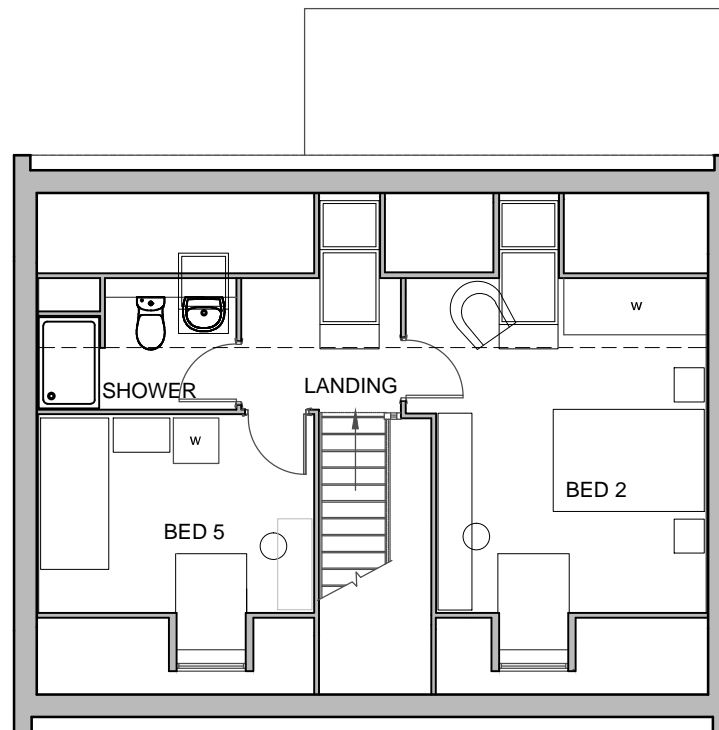

SECOND FLOOR PLAN

FLOOR PLANS 500 HOYLANDSWAINE

Jan 2014

1:100

DWG No: AD-500/02 Rev: -

Space to live.



David Wilson Homes



FRONT ELEVATION

SIDE ELEVATION



REAR ELEVATION

SIDE ELEVATION

ELEVATIONS 500C HOYLANDSWAINE

Oct 2014


1:100

DWG No: AD-500C/01 Rev: -


Space to live.

David Wilson Homes




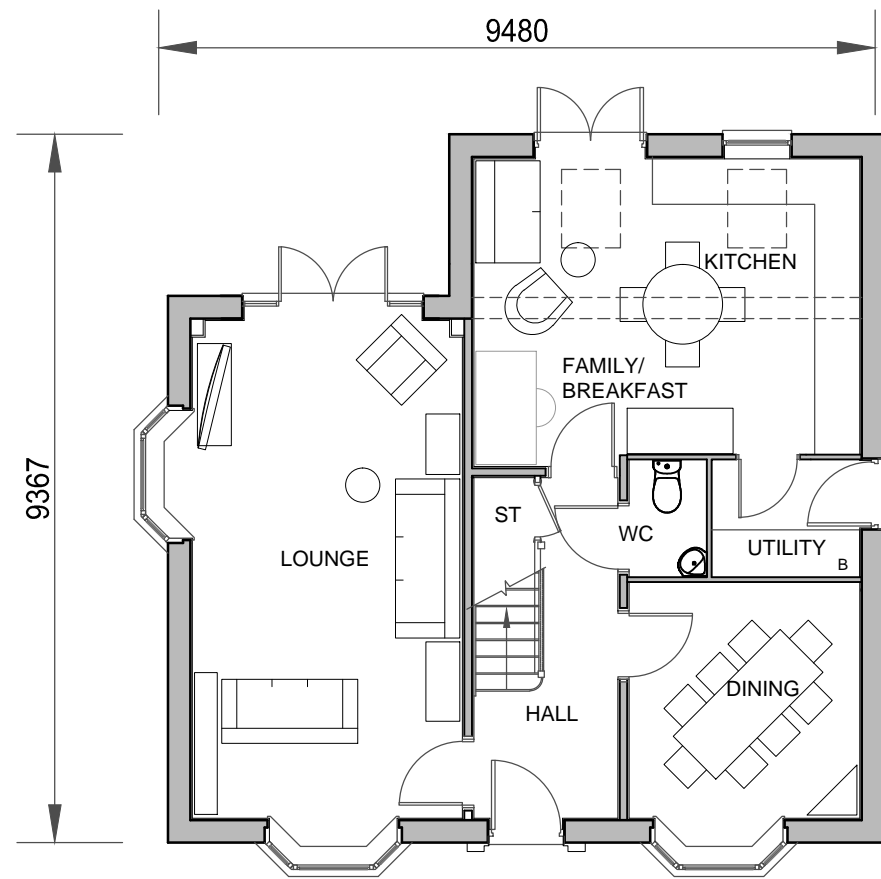

GROUND FLOOR PLAN

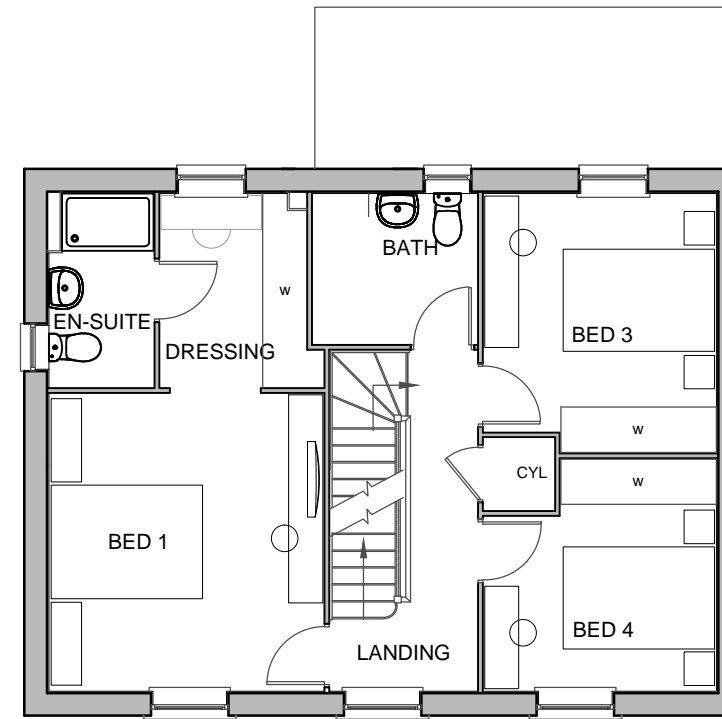

FIRST FLOOR PLAN

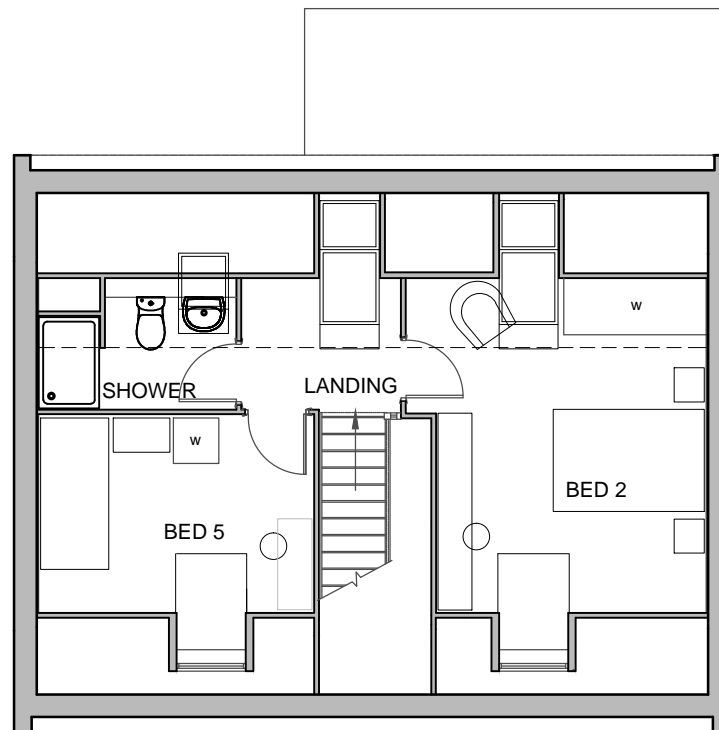

SECOND FLOOR PLAN

**FLOOR PLANS 500C
HOYLANDSWAINE**

Oct 2014

1:100

DWG No: AD-500C/02 Rev: -

Space to live.



David Wilson Homes




FRONT ELEVATION



SIDE ELEVATION



REAR ELEVATION

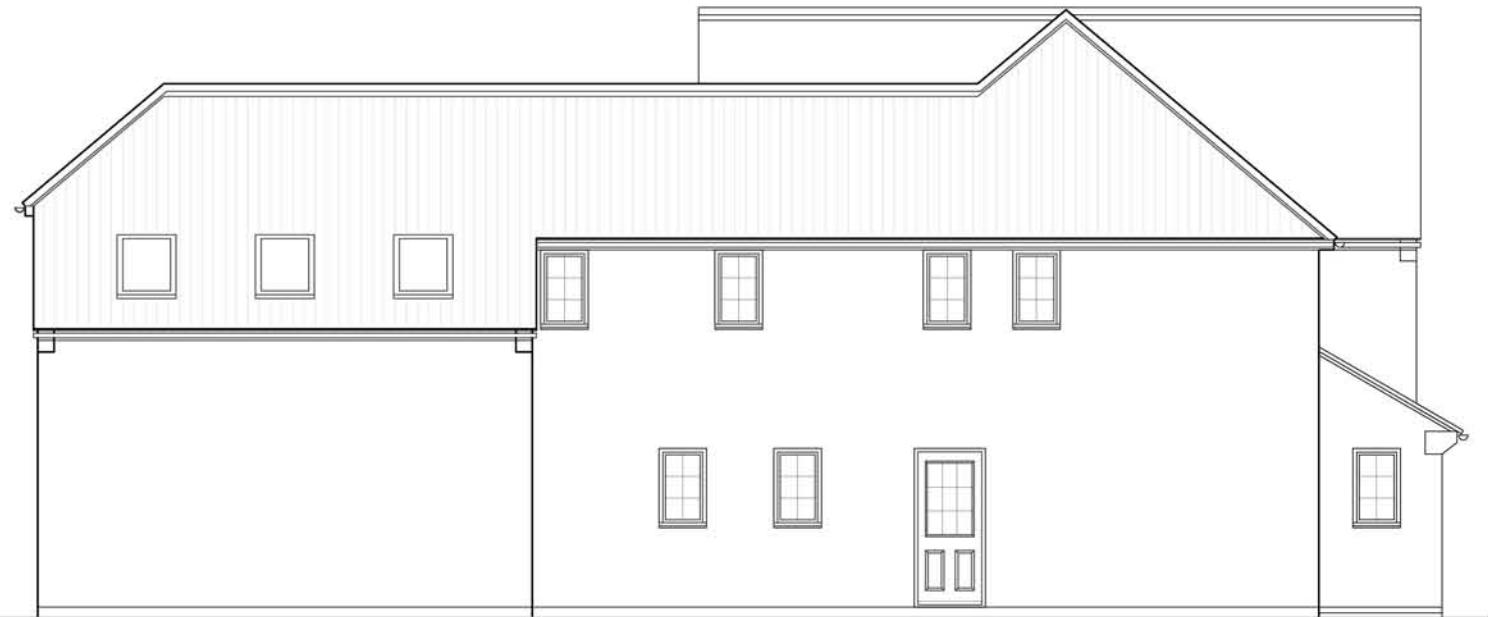

SIDE ELEVATION

ELEVATIONS 546
HOYLANDSWAINE

OCTOBER 2014

1:100

DWG No: HS-546/01 Rev: -

Space to live.

David Wilson Homes





FRONT ELEVATION

SIDE ELEVATION



REAR ELEVATION

SIDE ELEVATION

ELEVATIONS 536
HOYLANDSWAINE

Jan 2014


1:100

DWG No: AD-536/01 Rev: -


Space to live.

David Wilson Homes




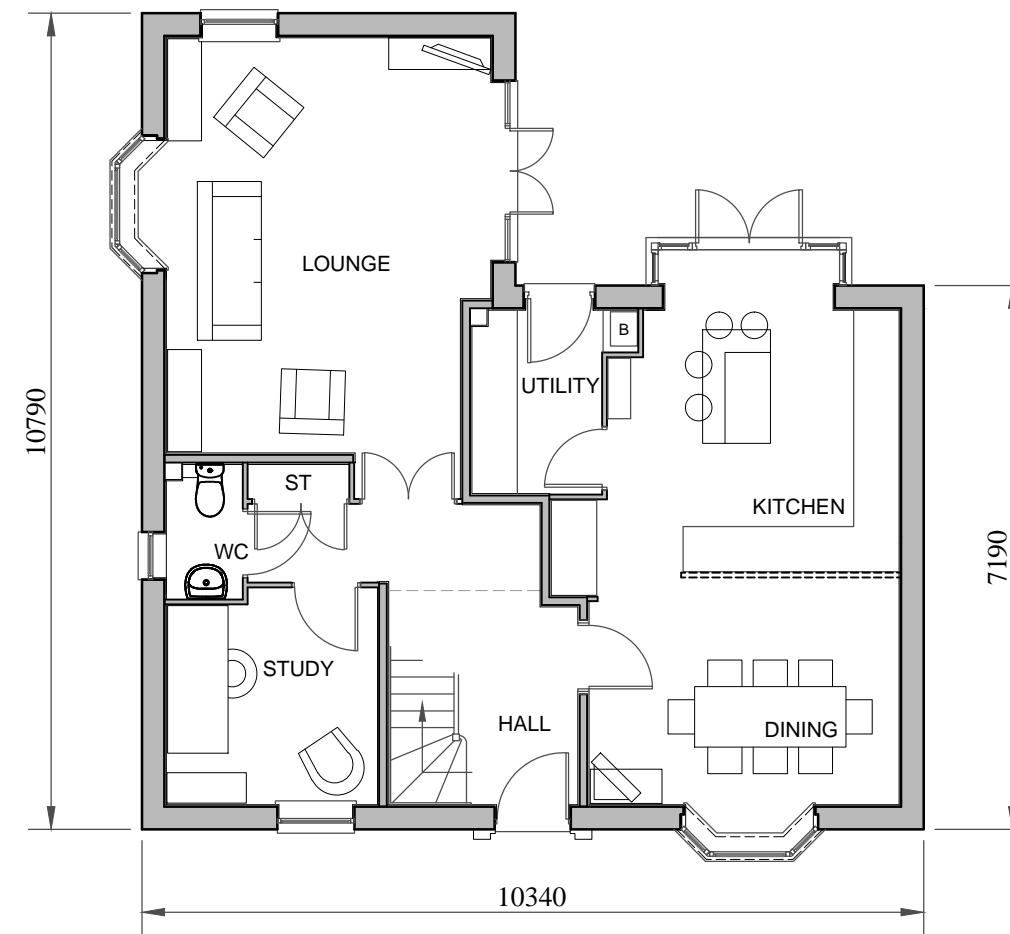

GROUND FLOOR PLAN

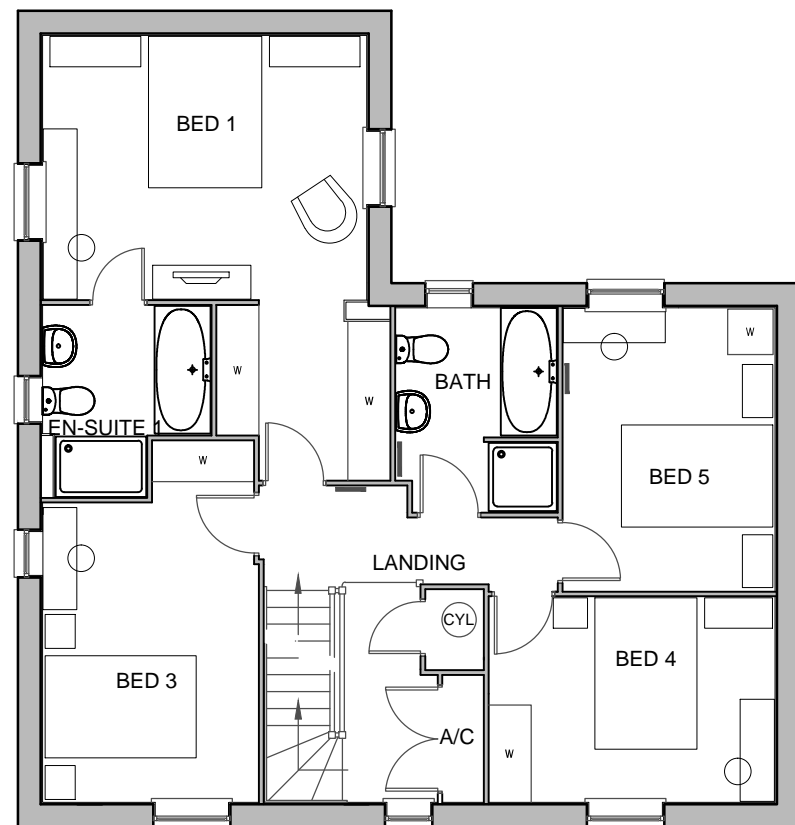

FIRST FLOOR PLAN

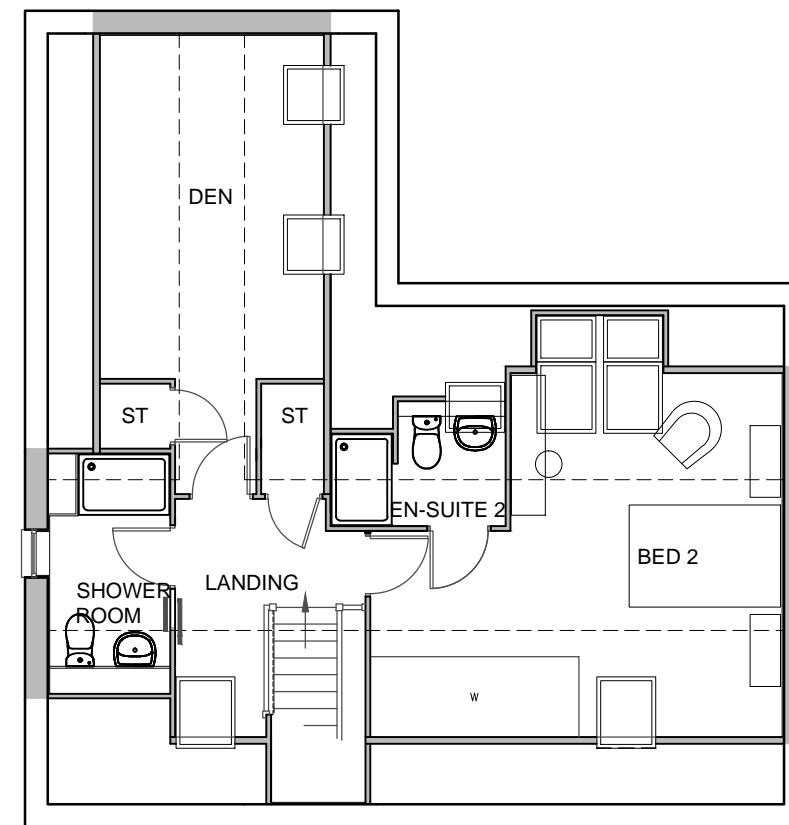

SECOND FLOOR PLAN

**FLOOR PLANS 536
HOYLANDSWAINE**


Jan 2014
1:100
DWG No: AD-536/02 Rev: -





FRONT ELEVATION



SIDE ELEVATION

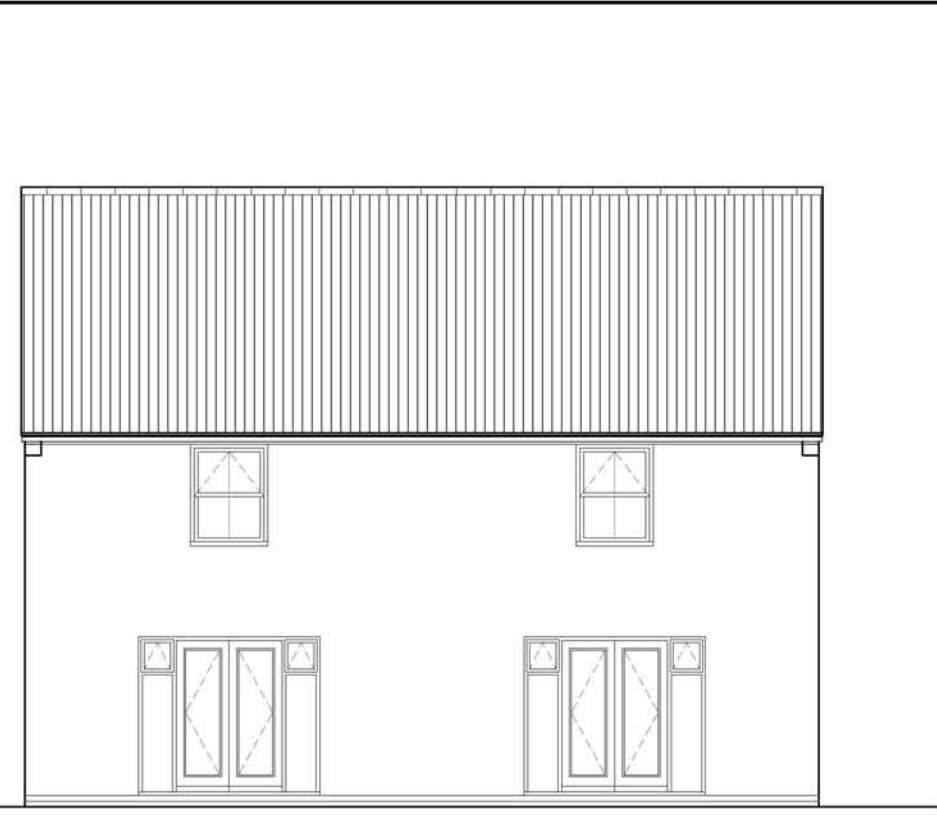


REAR ELEVATION

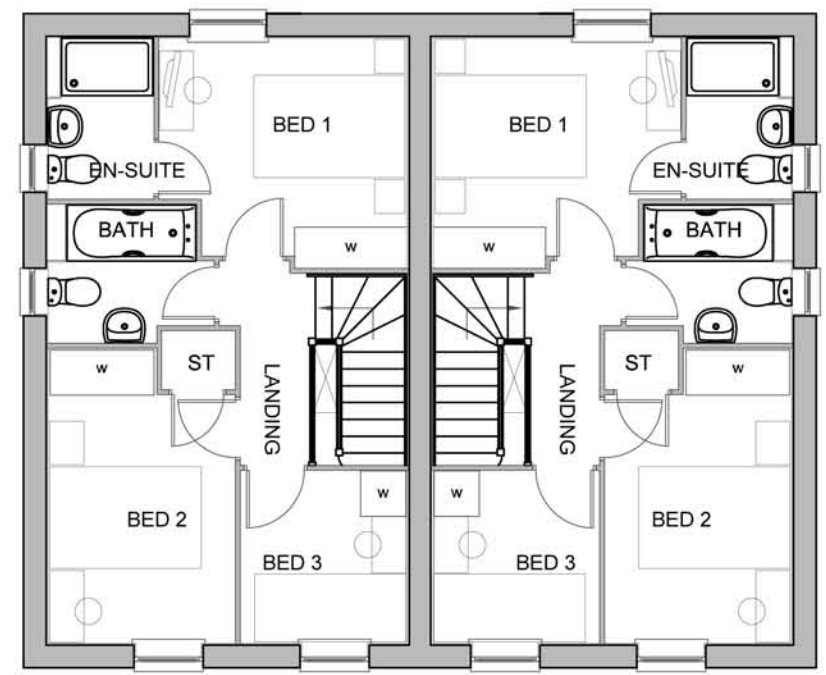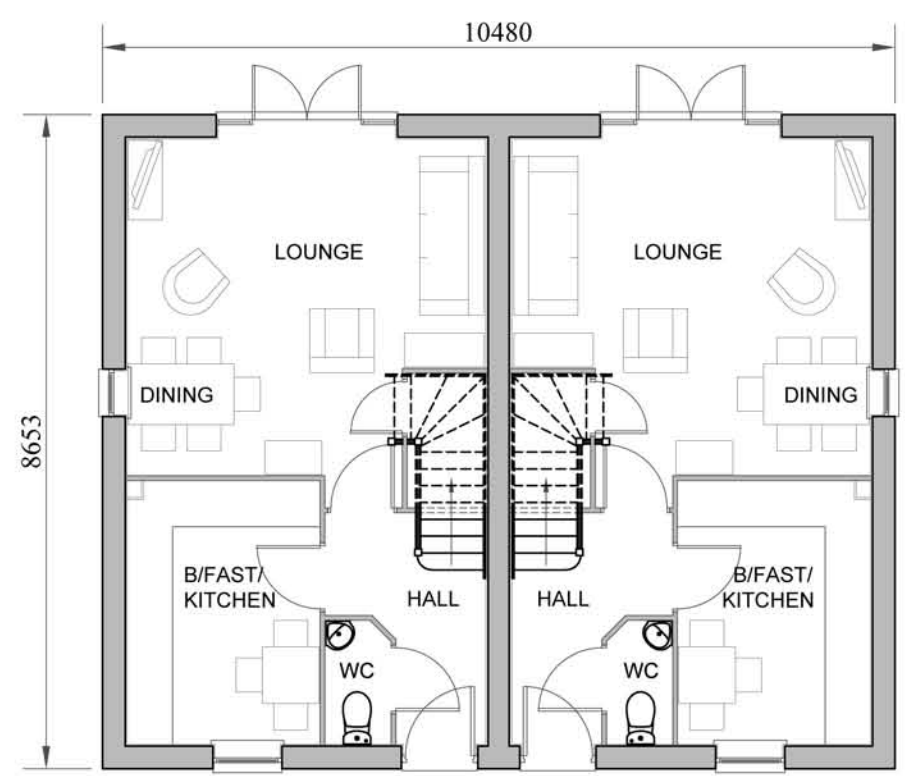

SIDE ELEVATION

**383
HOYLANDSWAINE**


Jan 2014
1:100 / 1:200
DWG No: AD-383/01 Rev: -

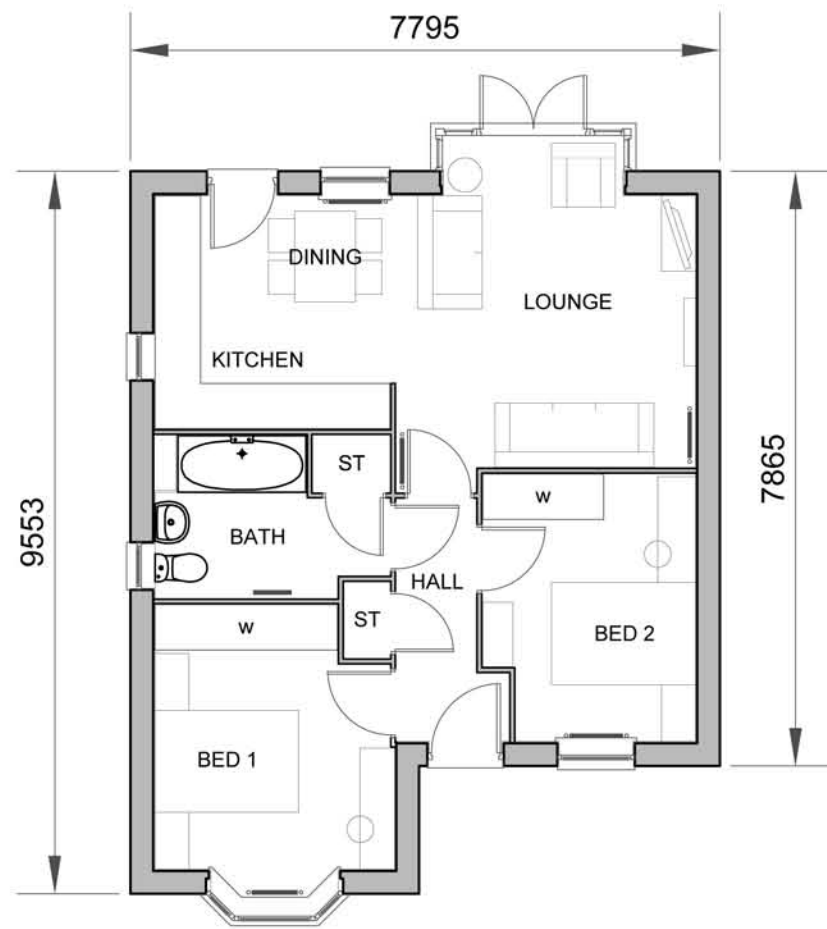


GROUND FLOOR
PLAN




FRONT ELEVATION

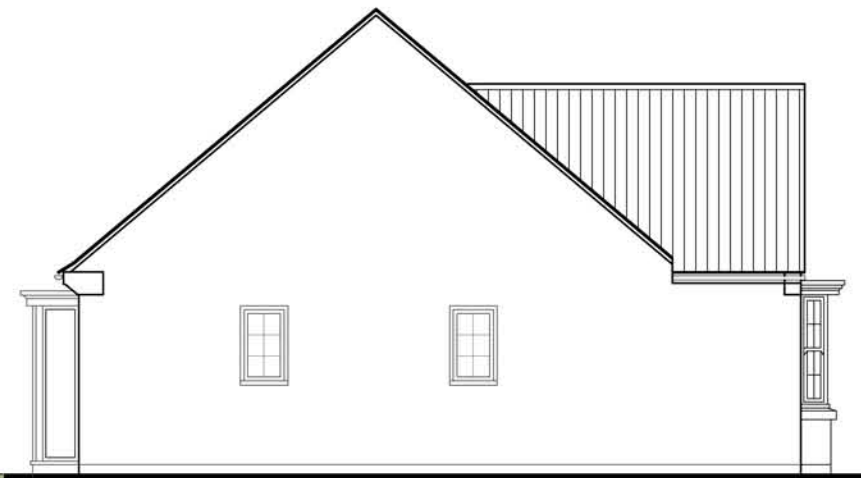

SIDE ELEVATION

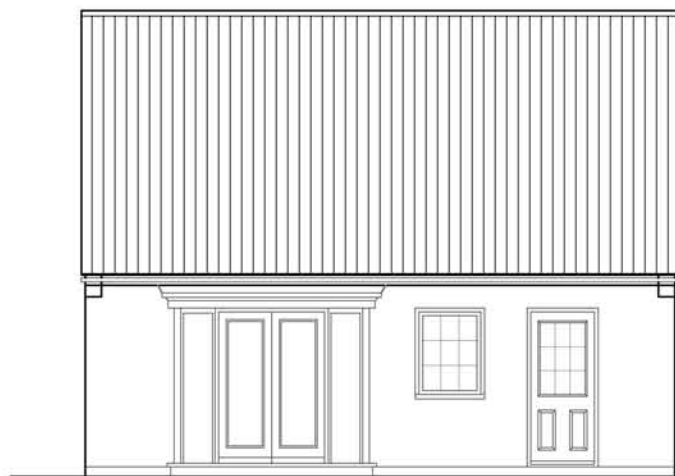

REAR ELEVATION

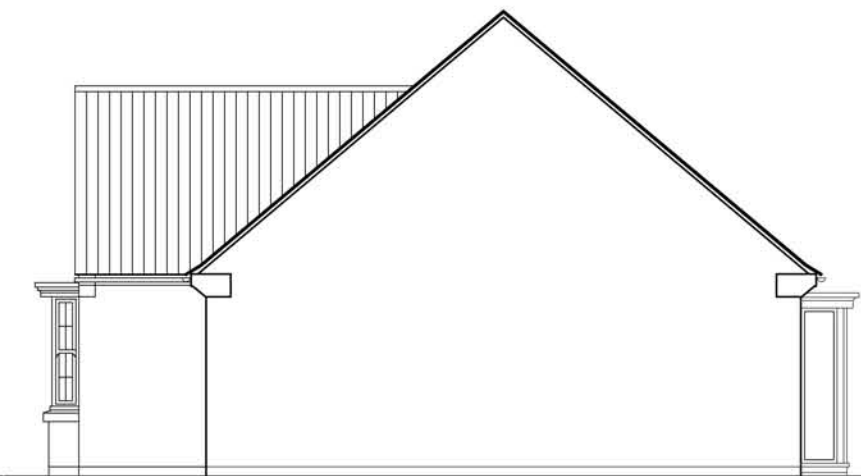

SIDE ELEVATION

ELEVATIONS & PLANS
BERRINGTON
HOYLANDSWAINE

Nov 2014


1:100

DWG No: AD-BER/01 Rev: -


Space to live.




David Wilson Homes

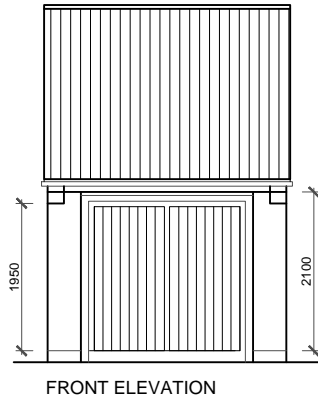


FRONT ELEVATION

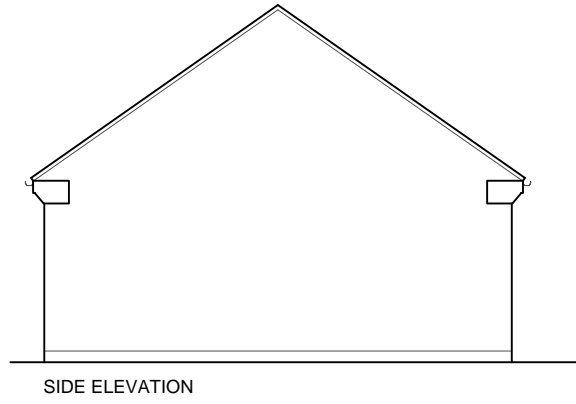

SIDE ELEVATION

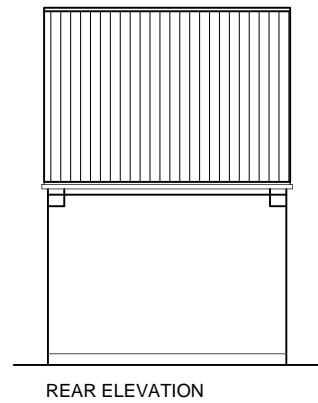


REAR ELEVATION

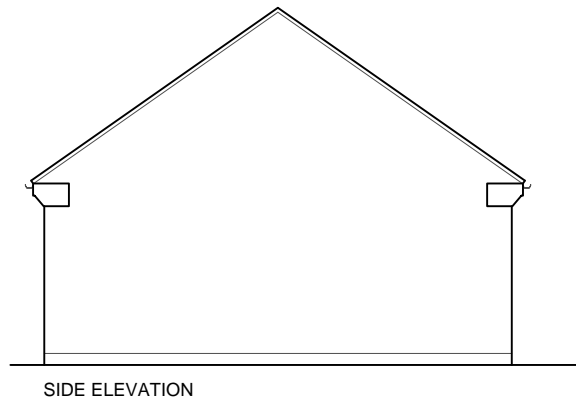

SIDE ELEVATION


Optional Door-
Please refer to
Specific Site
Layout to confirm
requirement/position.

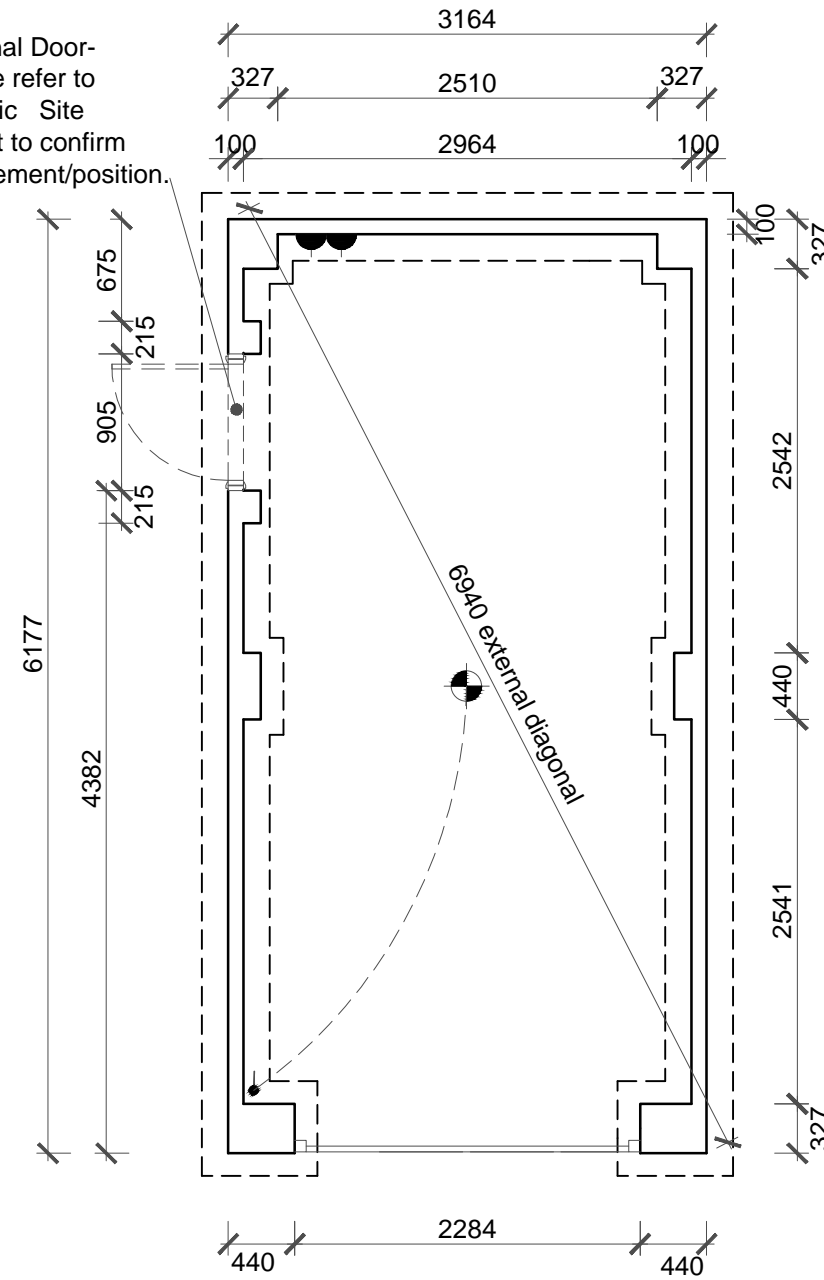


FOUNDATION PLAN

GARAGE SINGLE

Feb 2014
1:50/1:100
DWG No: GS/01 Rev: -

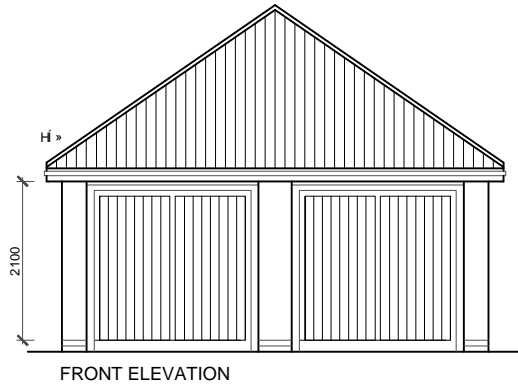


FRONT ELEVATION

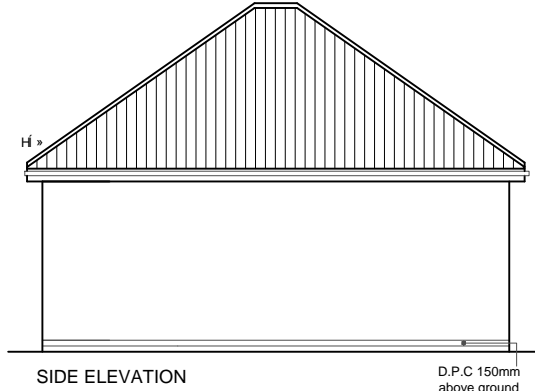


SIDE ELEVATION

D.P.C 150mm above ground level

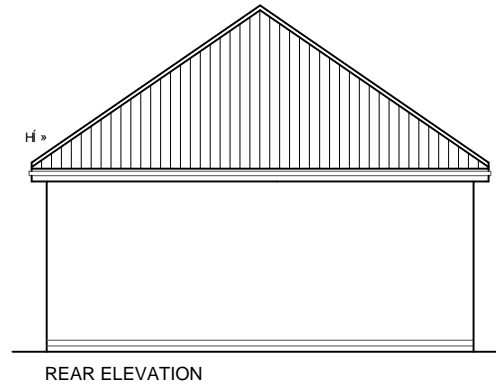


REAR ELEVATION

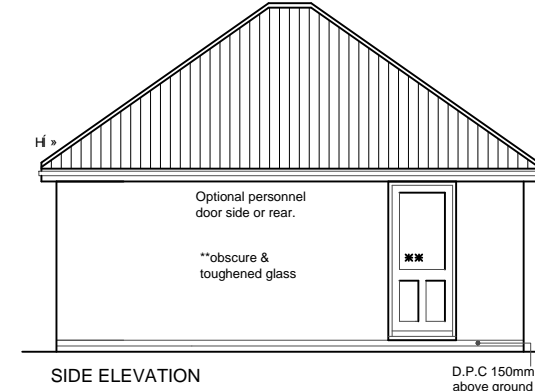

SIDE ELEVATION

Optional personnel door side or rear.
**obscure & toughened glass

D.P.C 150mm above ground level

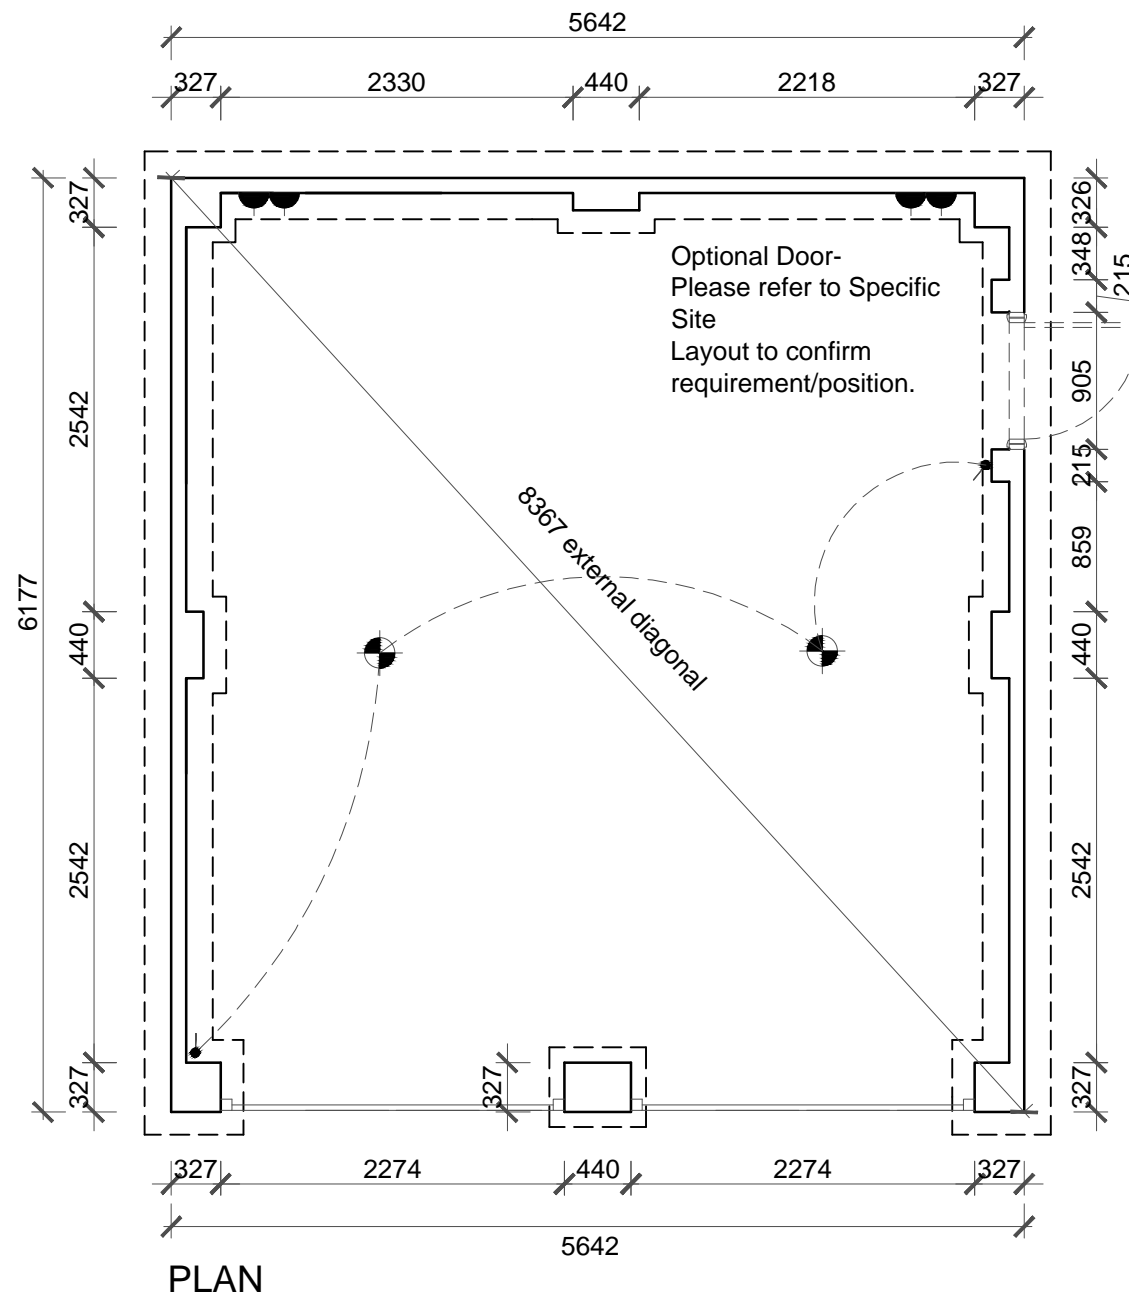

GARAGE DOUBLE

Feb 2014


1:50/1:100

DWG No: GD/01 Rev: -


Space to live.

David Wilson Homes



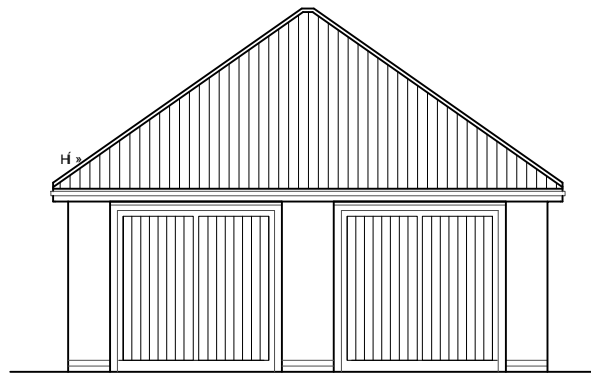


FRONT ELEVATION

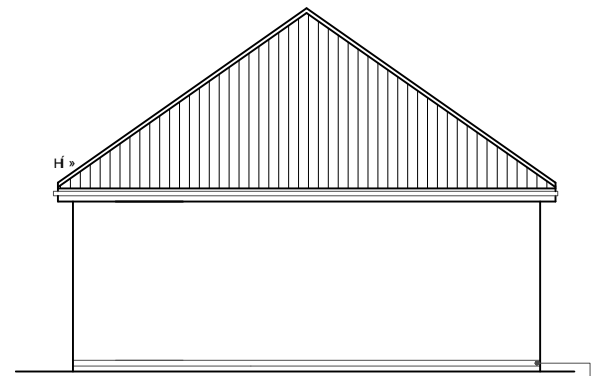


SIDE ELEVATION

D.P.C 150mm
above ground level

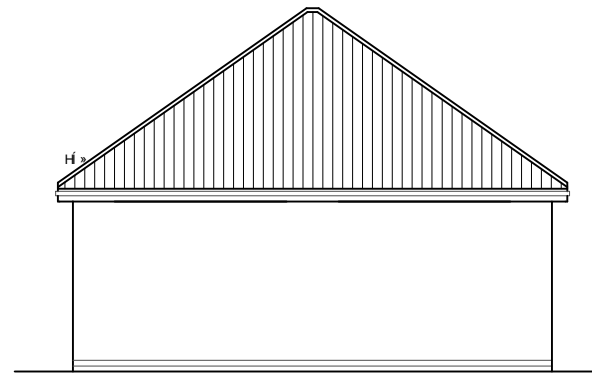


REAR ELEVATION

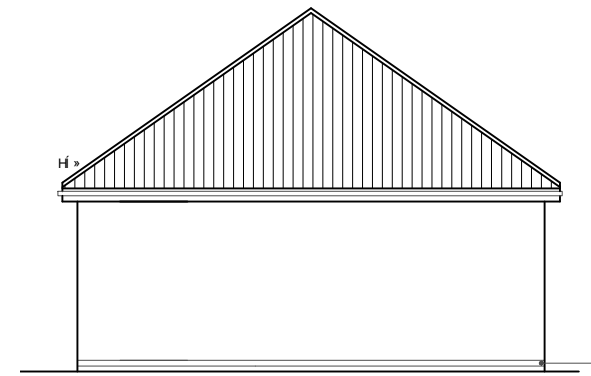

SIDE ELEVATION

D.P.C 150mm
above ground level

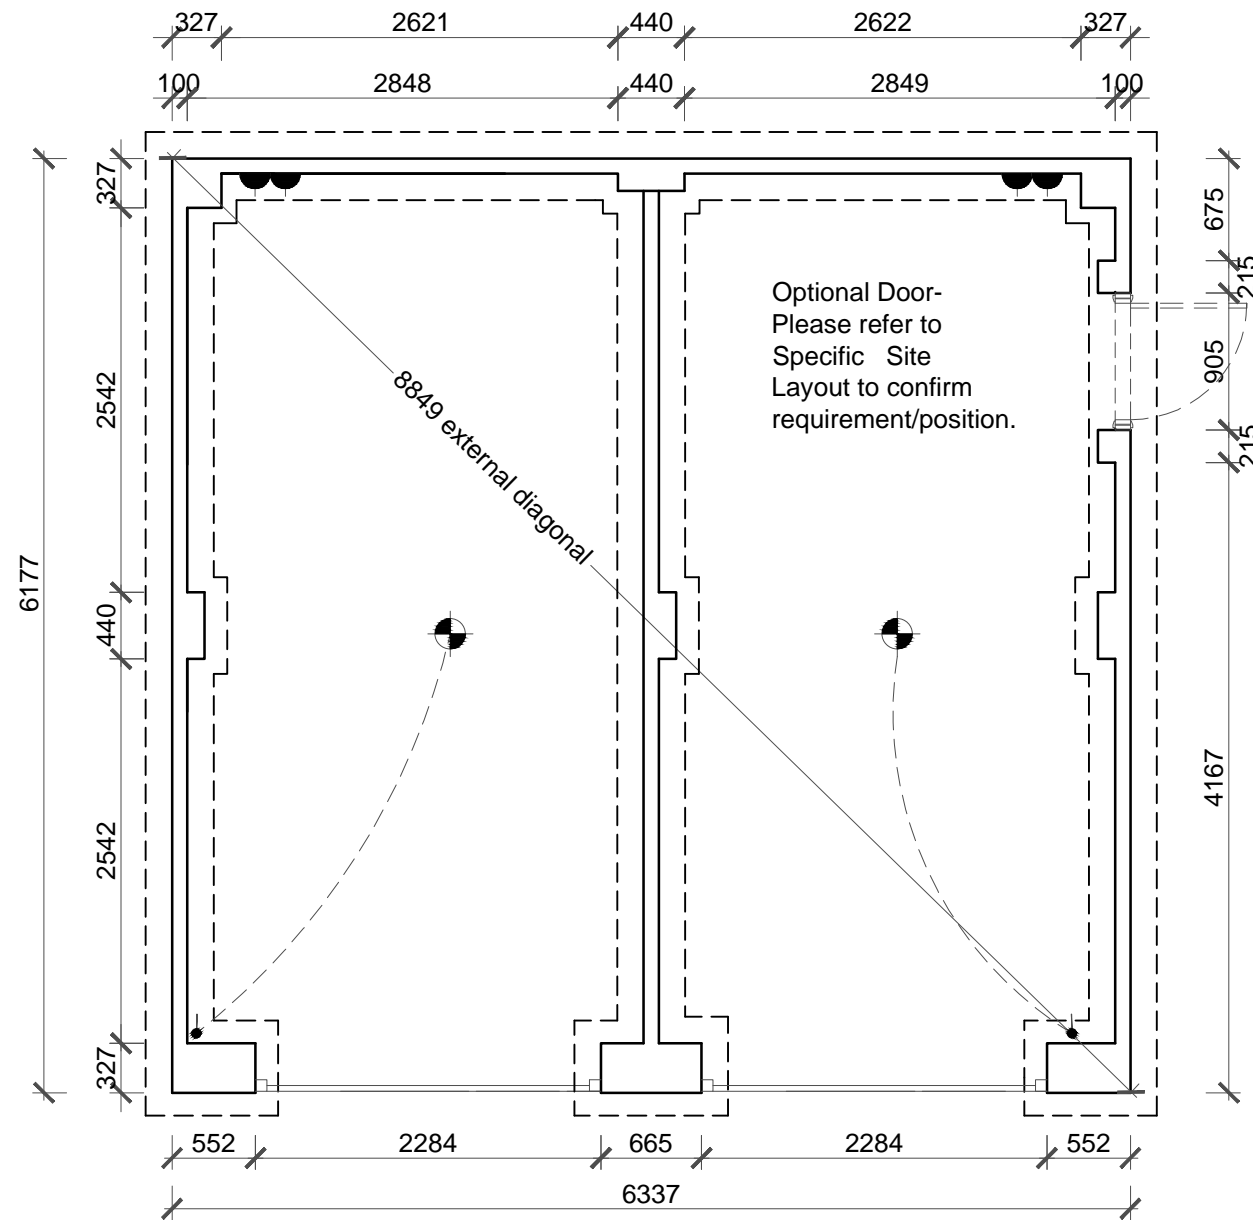

FOUNDATION PLAN

GARAGE TWIN


Feb 2014
1:50/1:100

DWG No: GT/01 Rev: -


Space to live.

David Wilson Homes



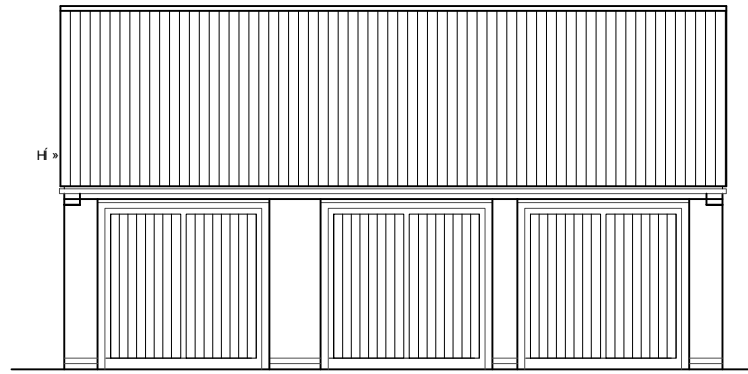


FRONT ELEVATION

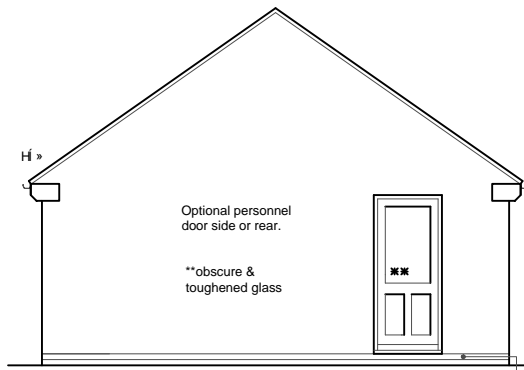


SIDE ELEVATION

D.P.C 150mm above ground level

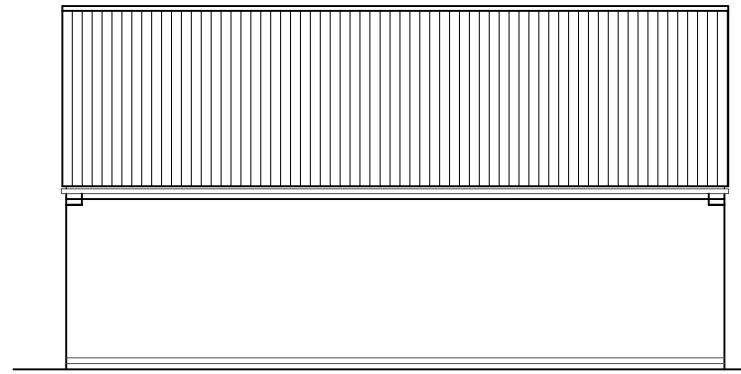


REAR ELEVATION

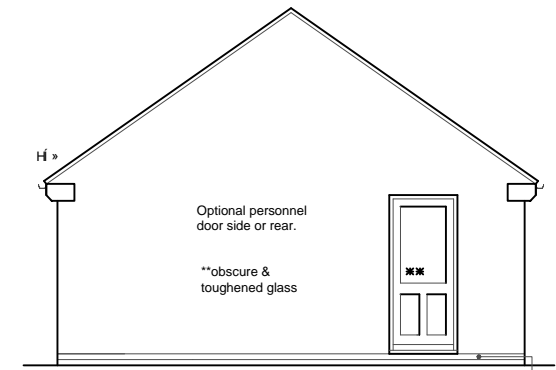

SIDE ELEVATION

D.P.C 150mm above ground level

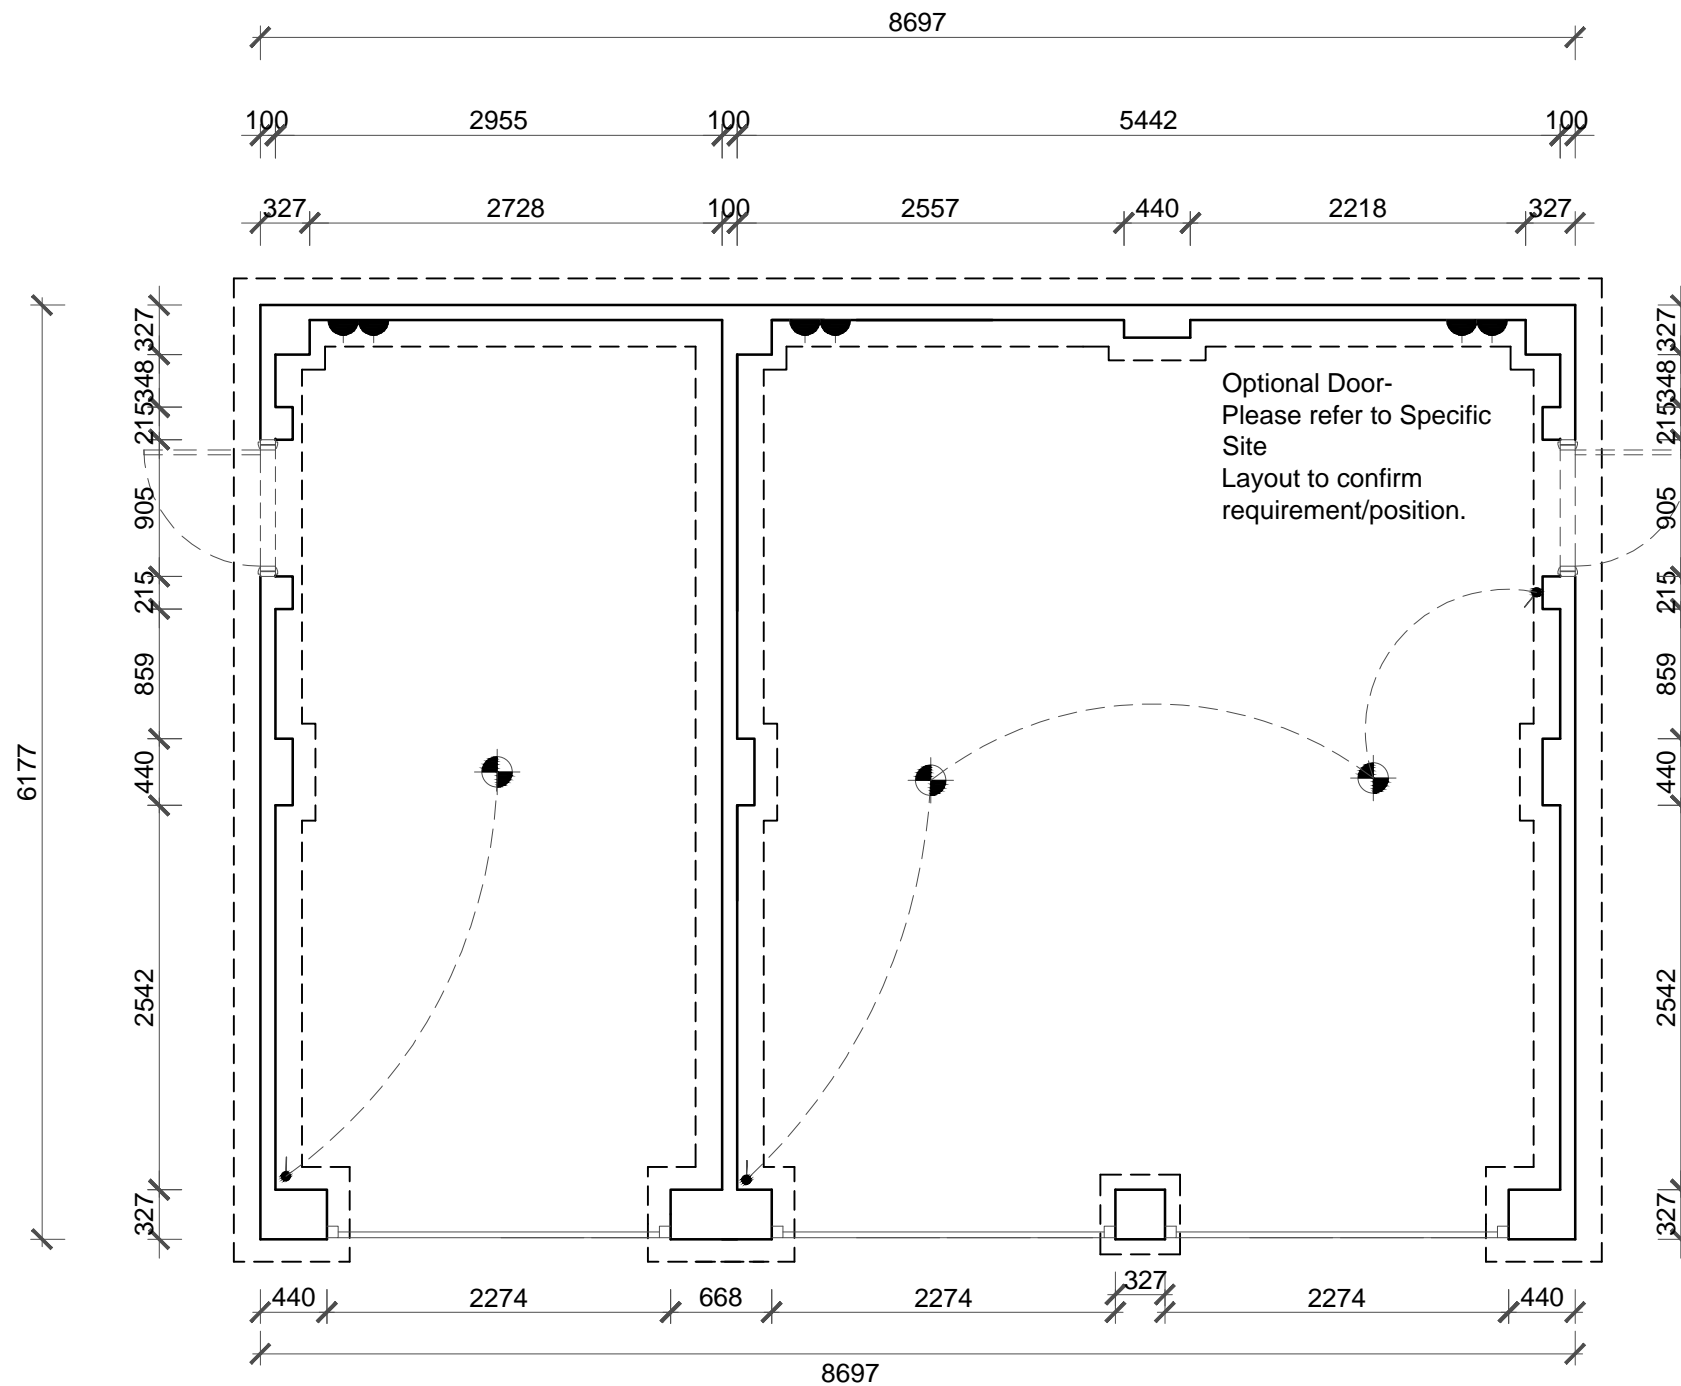

PLAN

GARAGE TRIPLE Plots 1 & 2

Feb 2014
1:50/1:100
DWG No: GT/01 Rev: -