



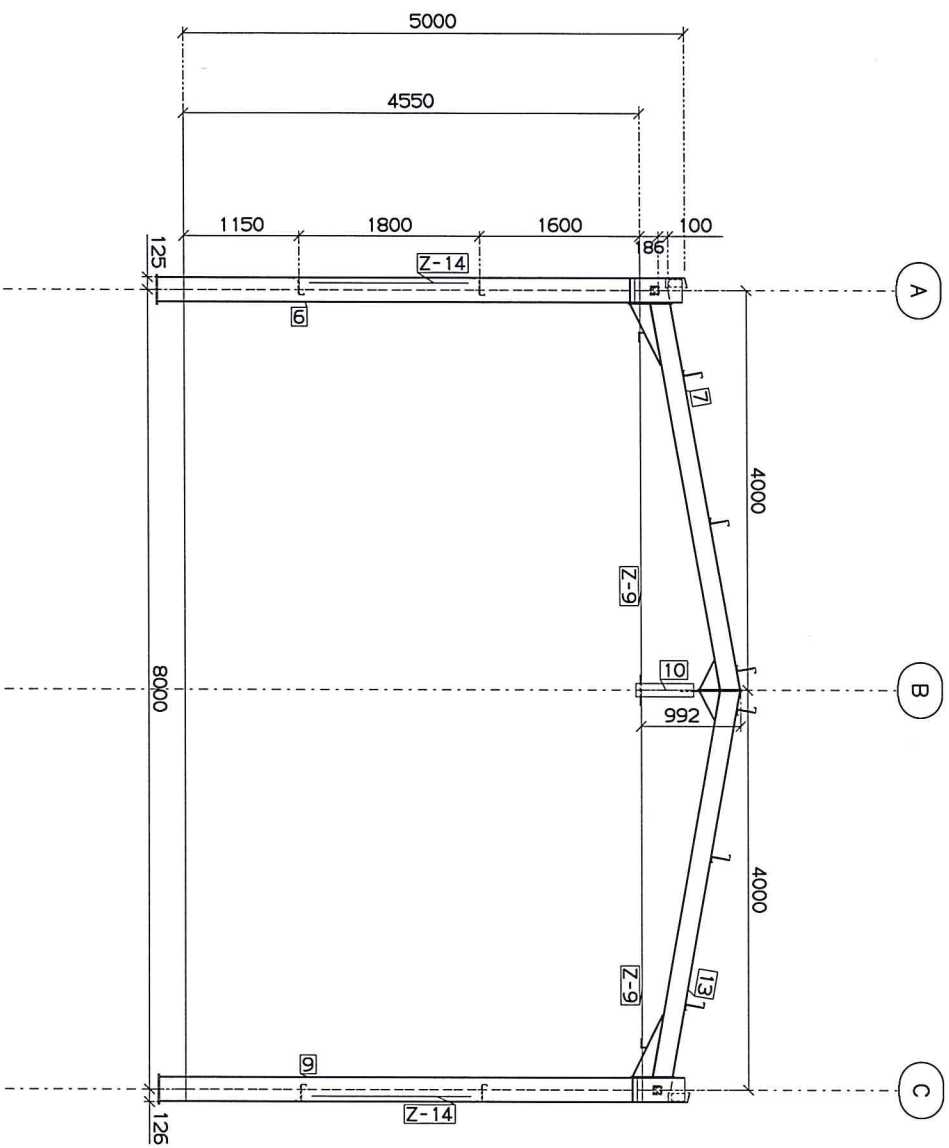

DEC	DATE	SIGN	STRUCTAD				
CUTTING			DRAWN		TOON	30/09/19	KIT BUILDINGS DIRECT Unit 16, Hilton Industrial Estate, Sutton Lane, Hilton, Derby, DE65 5FE. Tel: 01283 735522 - Mob: 07966 440 896 Fax: 01283 735806 Email: concladltd@aol.com
PLATING			CHECKED				
WELDING			GENERAL NOTES:				
CHECKING			IND				
PAINTING			TITLE KIT				
			SCALE		JOB No	DWG No.	REV
			NTS		404	3	

[illegible]

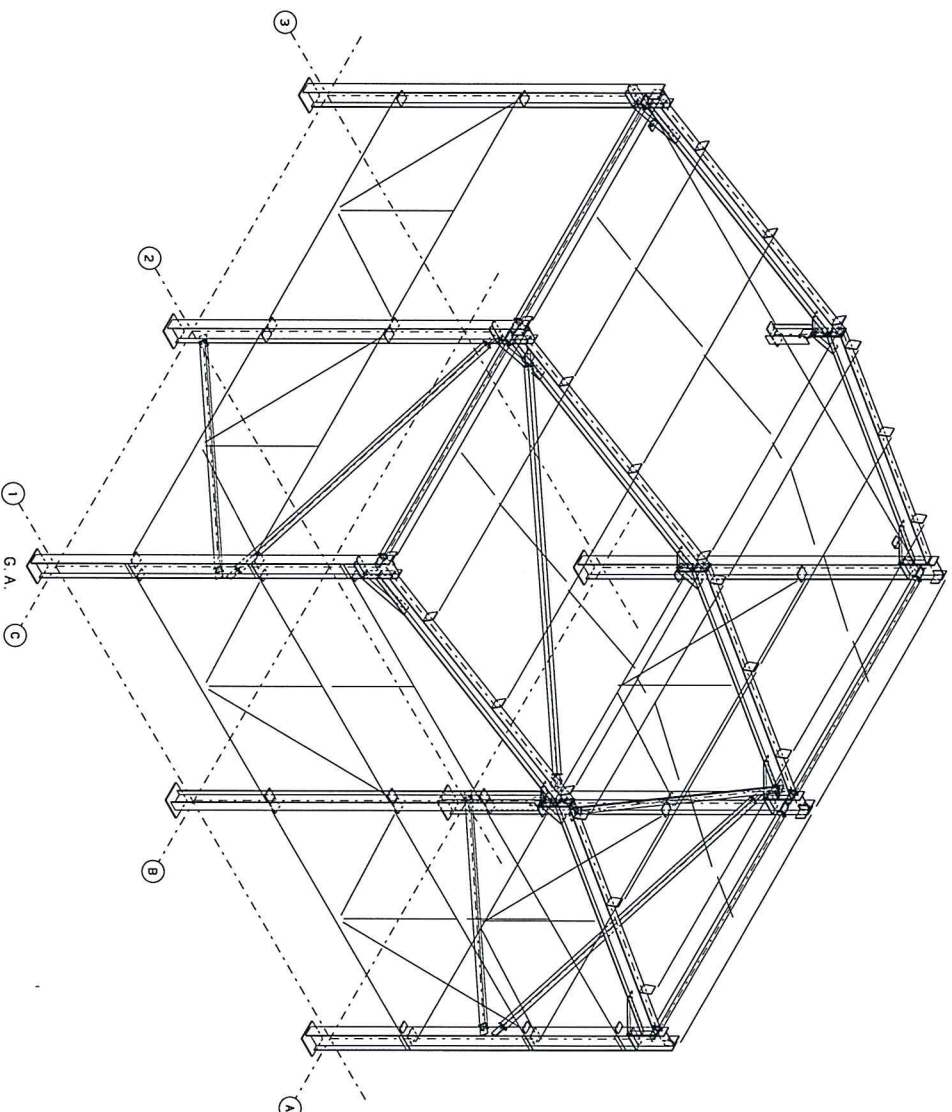

STRUCAD

CUTTING		GENERAL NOTES:					
PLATING		CLIENT RONSLEY	DRAWN	TOWN	30/09/19		
WELDING			CHECKED				
CHECKING			PROJECT IND				
PAINTING		TITLE KIT					
KIT BUILDINGS DIRECT Agricultural & Industrial Structures Unit 16, Hilton Industrial Estate, Sutton Lane, Hilton, Derby, DE65 5FE Tel:01283 736522 - Mob:07966 440 896 Fax:01283 736906 Email: concludt@aol.com							
SCALE		JOB No	DWG No.		REV		
NTS		404	hd				

KIT BUILDINGS DIRECT.

Technical Review.

30/09/2019.

Mr Paul Ronksley.

To cut out the possibility of error when supplying your new building we have listed down the main components which forming a major part of your structure and ask for your approval by ticking the box or your comments if required.

All to be read in conjunction with our quote ref 404 Dated 10th June 2018.

- ☐ **Structural Calculations will be provided to satisfy your local council.**
- ☐ **The Roof pitch will be 10 deg.**
- ☐ **The Roof sheeting will be Box Profile NOT Anti Conn in Juniper Green**
- ☐ **Check all drawing dimensions and confirm you are happy.**
- ☐ **The Steelwork will be Painted Grey.**
- ☐ **The Stanchions bases are 300mm below floor level.**
- ☐ **The Vertical cladding will be box profile single skin NOT anti conn in Juniper Green.**
- ☐ **No drip flashing will NOT be supplied.**
- ☐ **No Rooflights are required.**
- ☐ **You have unloading facilities and good access for Attics.**
- ☐ **You are happy with the drawings provided for approval.**

Comments.

Signed and Dated Please.....