

Notes

Previous Revisions

No.	Description	Date	By
-----	-------------	------	----



Existing Walls



Proposed Walls



Demolished Walls



Proposed Steelwork (Indicative)



Do not scale from this drawing. Use figured dimensions only, which are displayed in millimeters unless stated otherwise. The contractor is requested to check all dimensions before work is put in hand. Any discrepancies within the drawing should be reported prior to commencement of works.

Copyright of this drawing belongs solely to Studio 307 Architecture. This drawing must only be used for the purpose for which it is supplied and its contents must not be reproduced for any purpose without written permission.

Project 8 Woodside View, S63 8GZ

Client Miss Yearsley

Title Proposed Floor Plans

Number 26004-DR-A-2002

Scale As indicated@A3


Revision

Description


Stage Planning

Drawn TD


Date

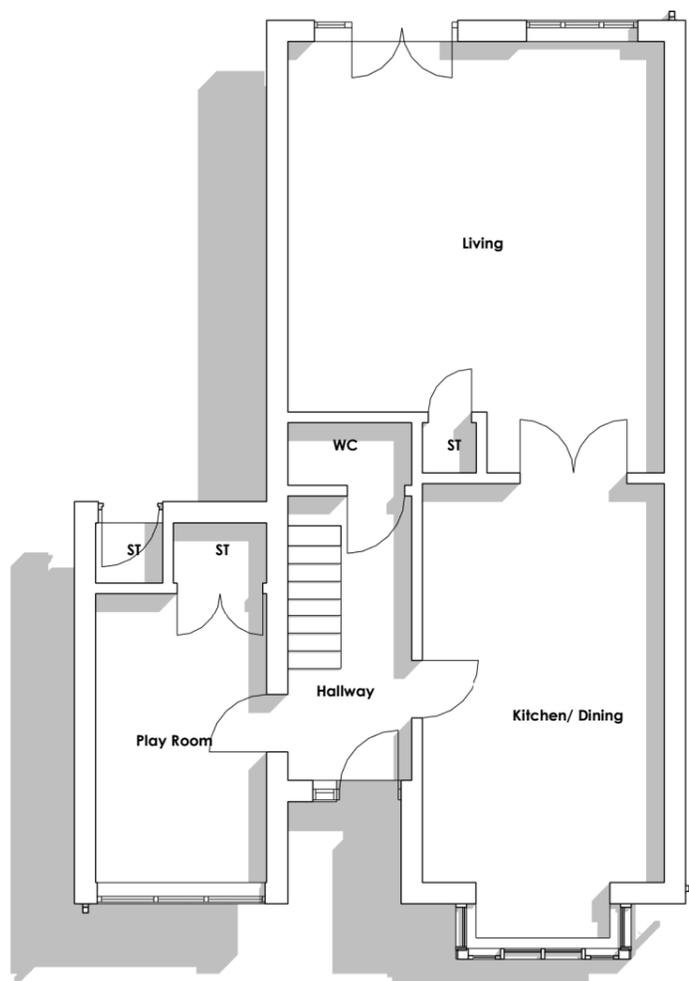

Ground Floor 1 : 100

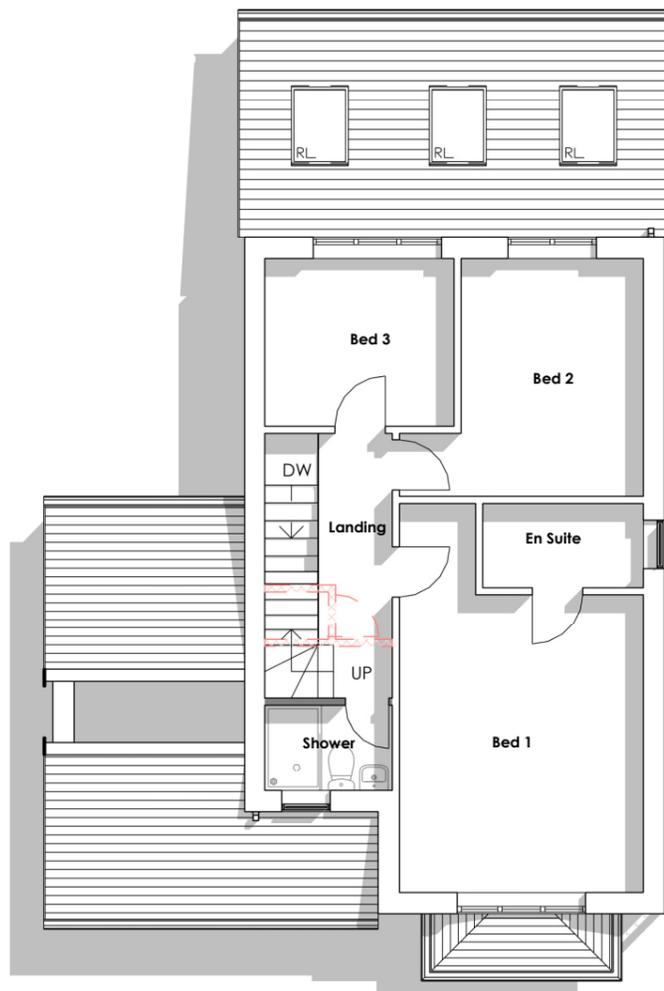

Proposed First Floor Plan 1 : 100

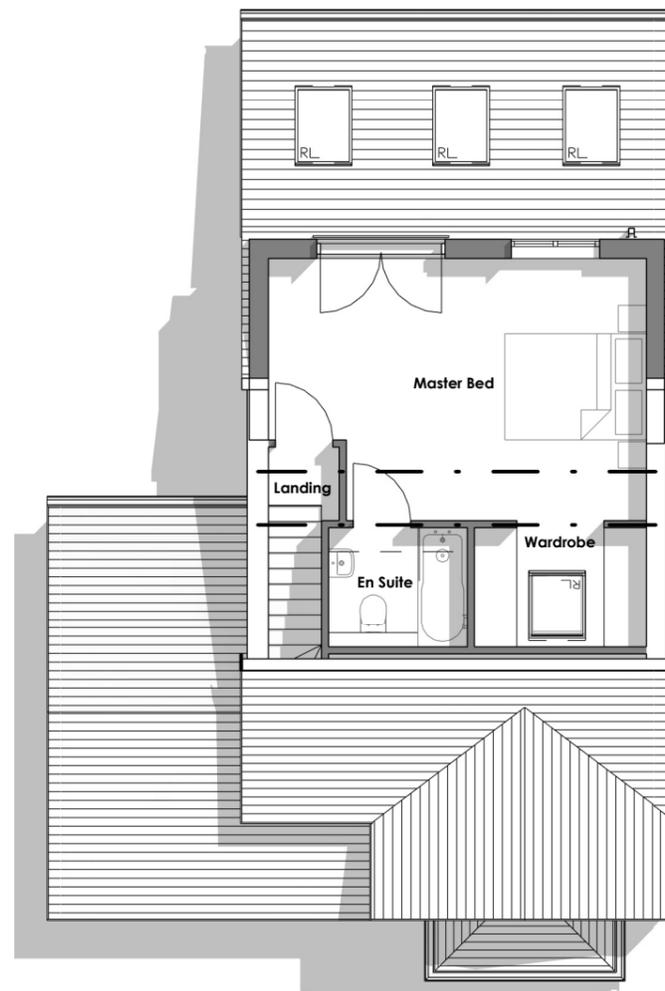

Proposed Loft Plan 1 : 100



SCALE 1:100 @ A3-Landscape