



Side Elevation




Front Elevation

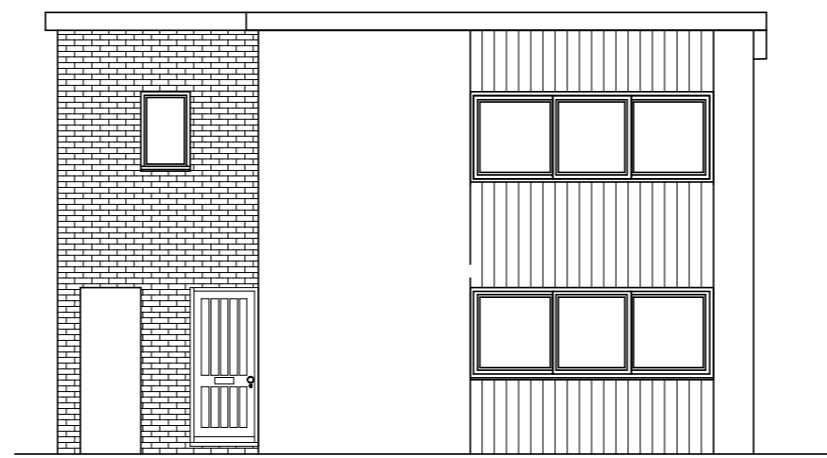


Rear Elevation

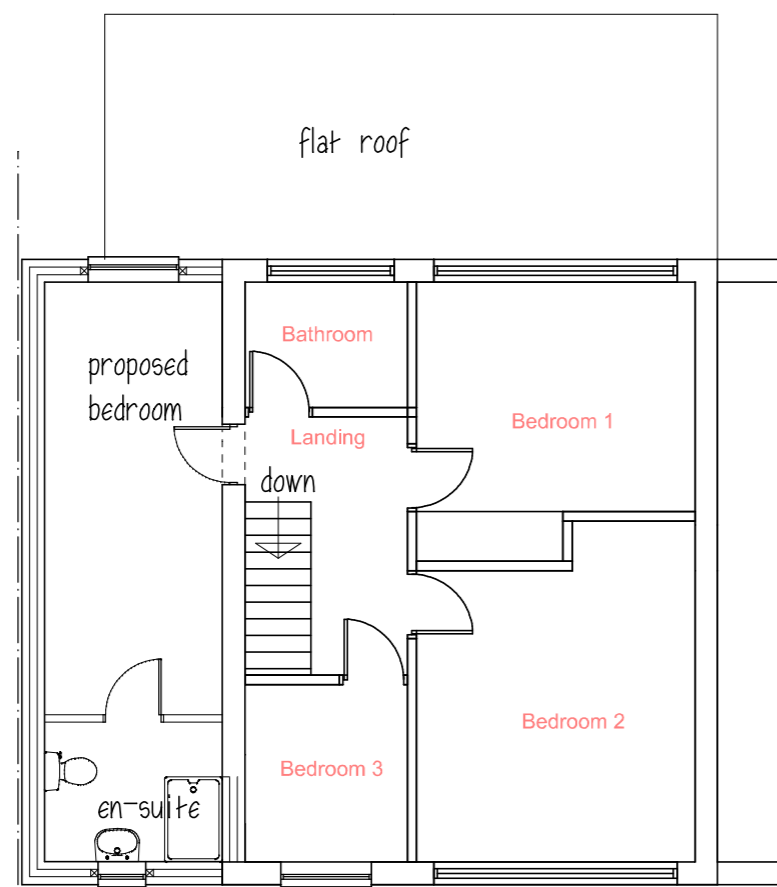

First Floor Plan

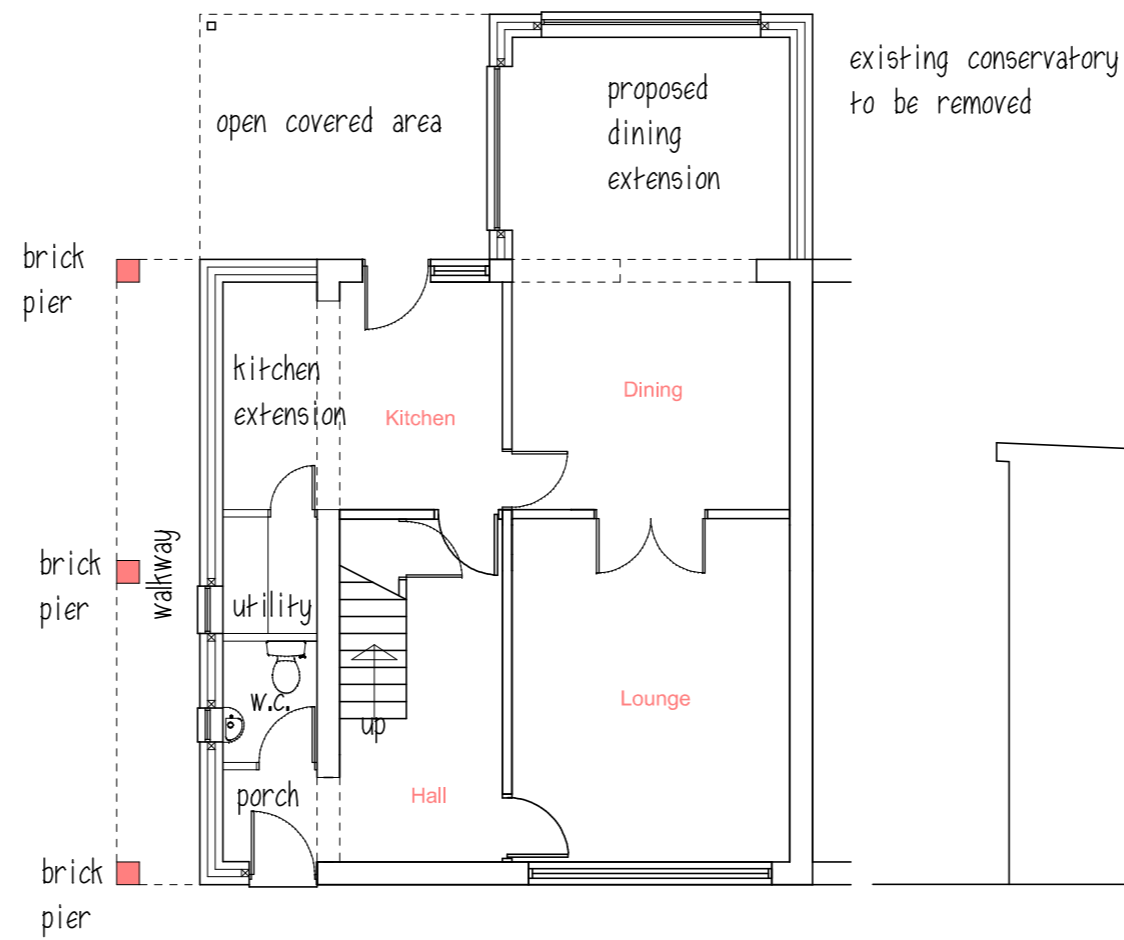

Ground Floor Plan

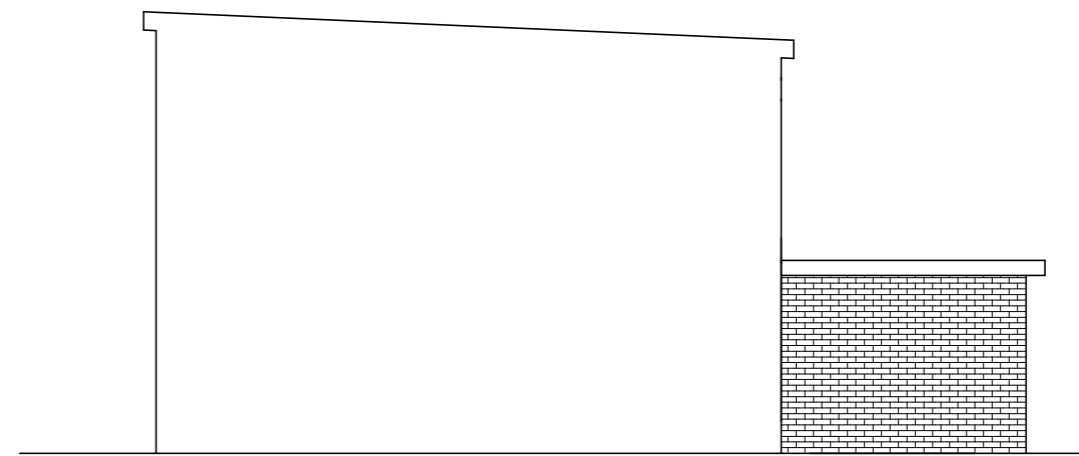

Side Elevation

Mr & Mrs SNELLING


PROPOSED EXTENSIONS
14 LIMES CLOSE
STAINCROSS
BARNSELYS75 6JS

PROPOSED PLANS & ELEVATIONS

1:100@A2 OCT 2023 Rev C

Peter Thompson

"Linwood"
Barnsley Road
Dodworth

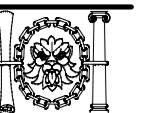

M.C.I.A.T.

Barnsley S75 3JR m. 07973251730
e-mail peter-thompson@hotmail.co.uk

telf. 01226 201391