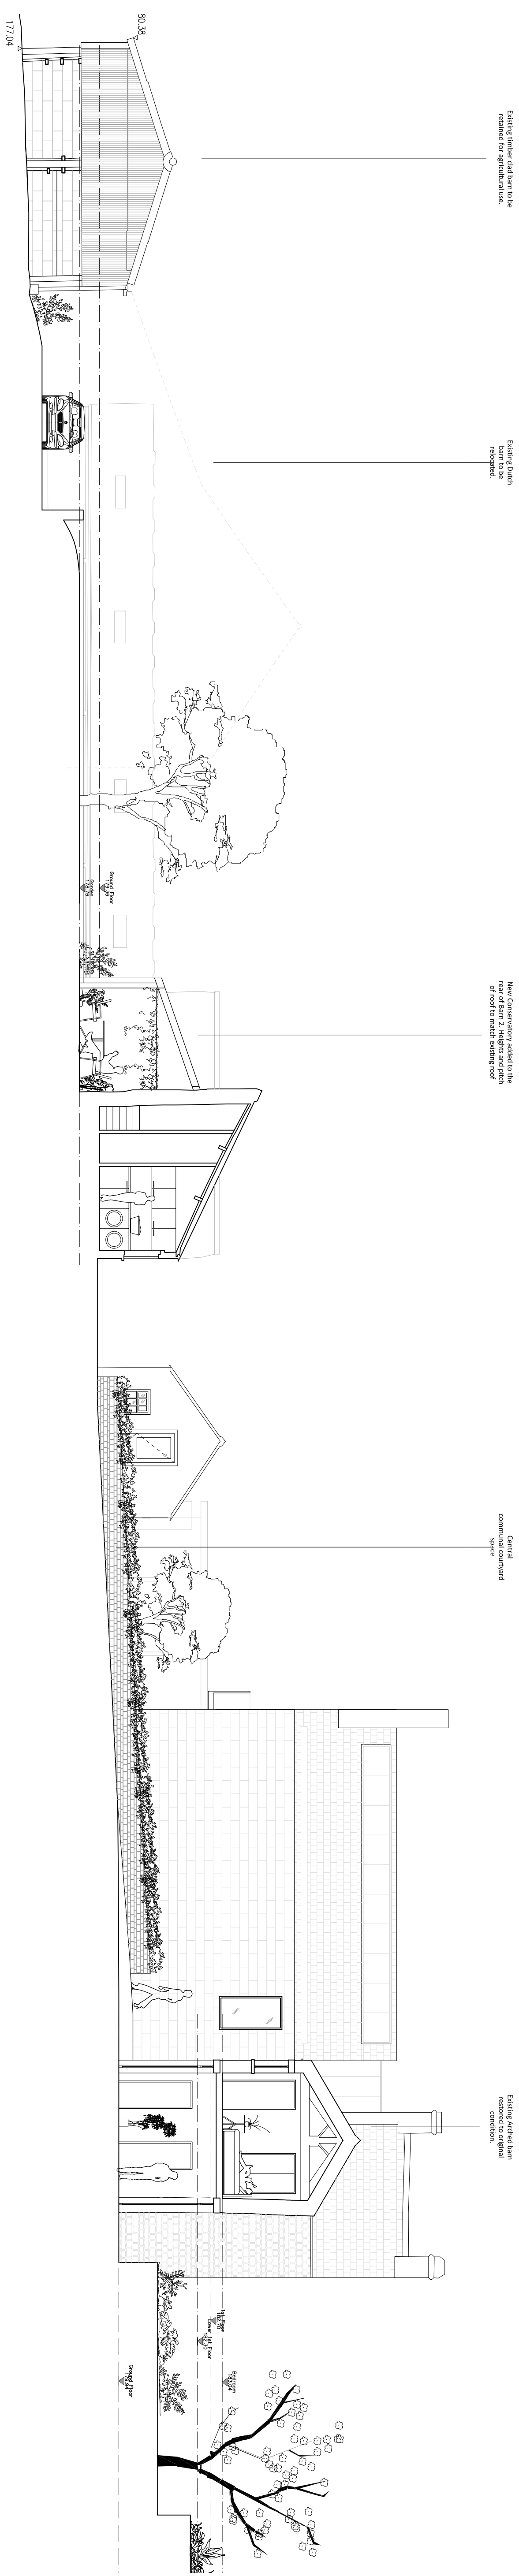
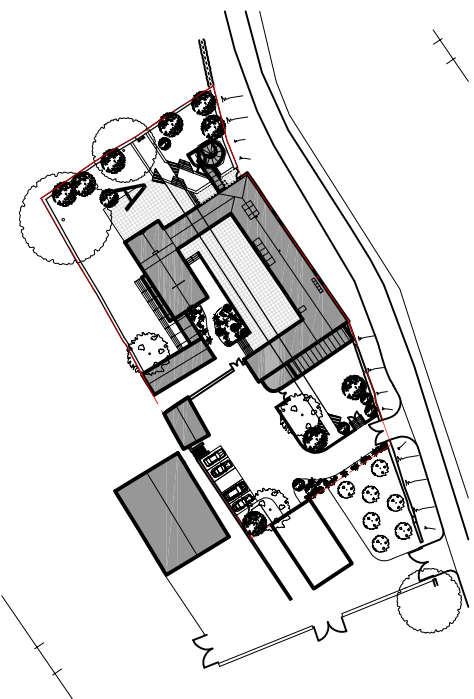
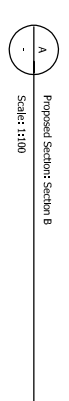
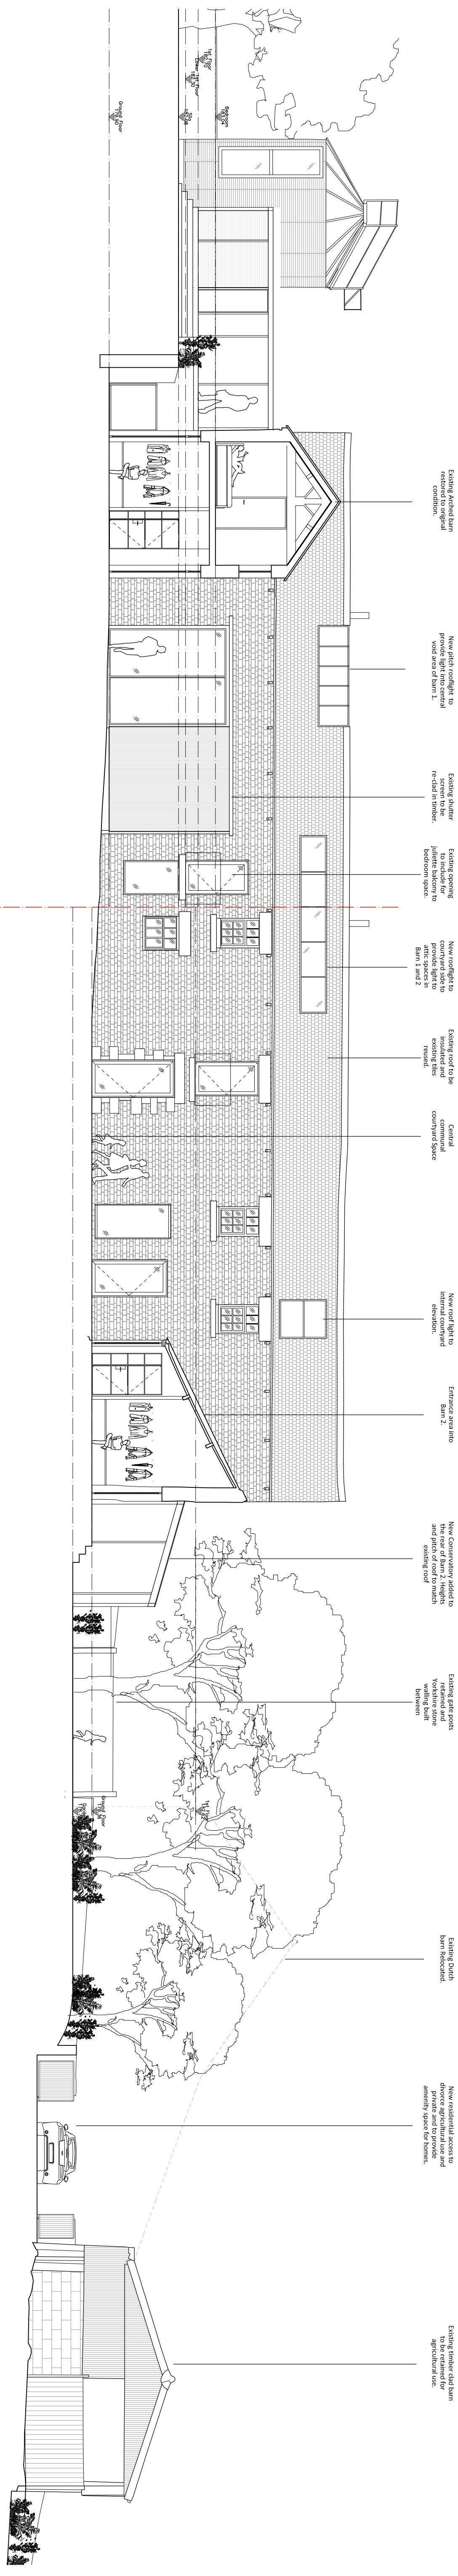
Proposed Section 1000
Scale 1:1000

Proposed Section: Section 1
Scale: 1:200

Site - Proposed Sections

1:100@A1

Lower Eastfield Farmstead
Miller Family

PL(02)110

group ginger

architecture, urban design and creative intelligence

Revision

