

SECTION E-E
SCALE: H 1:100, V 1:100. DATUM: 15,000

Rev	Date	Drawn	Designed	Checked	Approved
2	24.7.18	PW	GP		
1	17.7.18	PW	GP		

JBA consulting

Second Avenue
Isle of Man
IM3 4LT
British Isles

www.jbaconsulting.com
t +44 (0)1624 885100
f +44 (0)1624 885101
e info@jbaconsulting.com

Offices at: Colwell, Dorchester, Edinburgh, Exeter, Hazeldean Heath, Limerick, Newcastle upon Tyne, Oxtford, Newport, Salford, Sligo, Tisbury, Tisbury, Wellingford and Wymington

for

The Garganey Trust
Wombwell Wetlands Extension Scheme
Wings Across the Ings
Sections Sheet 1

This document is the property of Wombwell Wetlands Extension Scheme. It shall not be reproduced in whole or in part, nor distributed to a third party, without the permission of Wombwell Wetlands Extension Scheme.


Scale: 1:100 @ A1

Digital File Name: 20163858-WT07-2-Sections 02


Drawing Number: 20163858-WT07

Drawn: Peter Wilkinson 24.7.2018
Designed: Greg Parkinson 24.7.2018
Checked: Approved:
Rev.: 2 Sheet No.: 1 of 1 Status:

1. For location of Section C-C refer to drawing No WT03

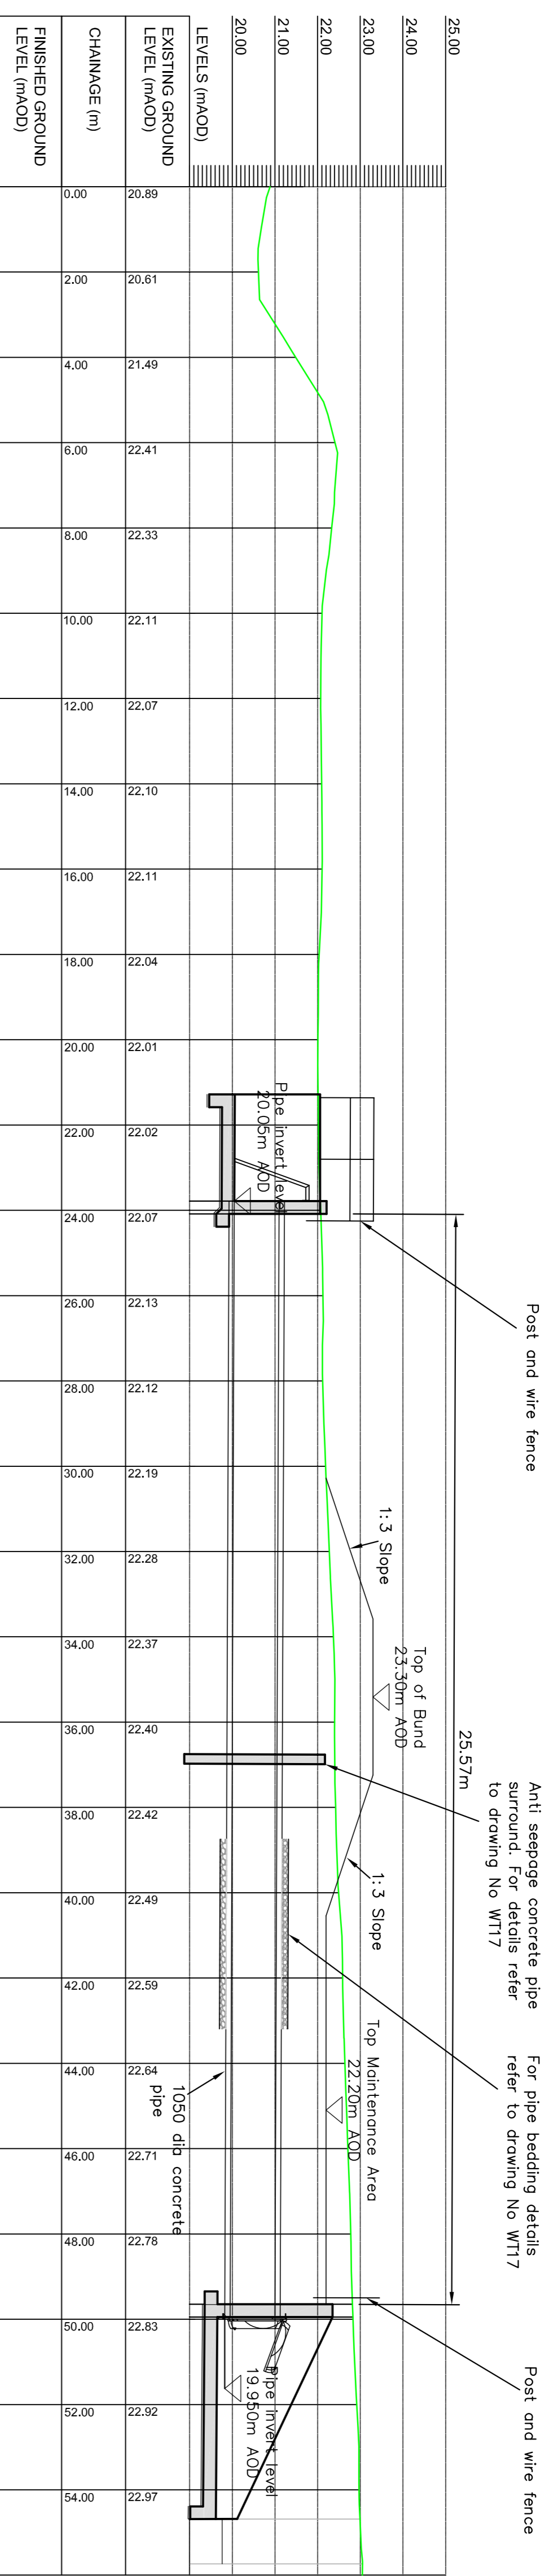

SECTION C-C
SCALE 1:100

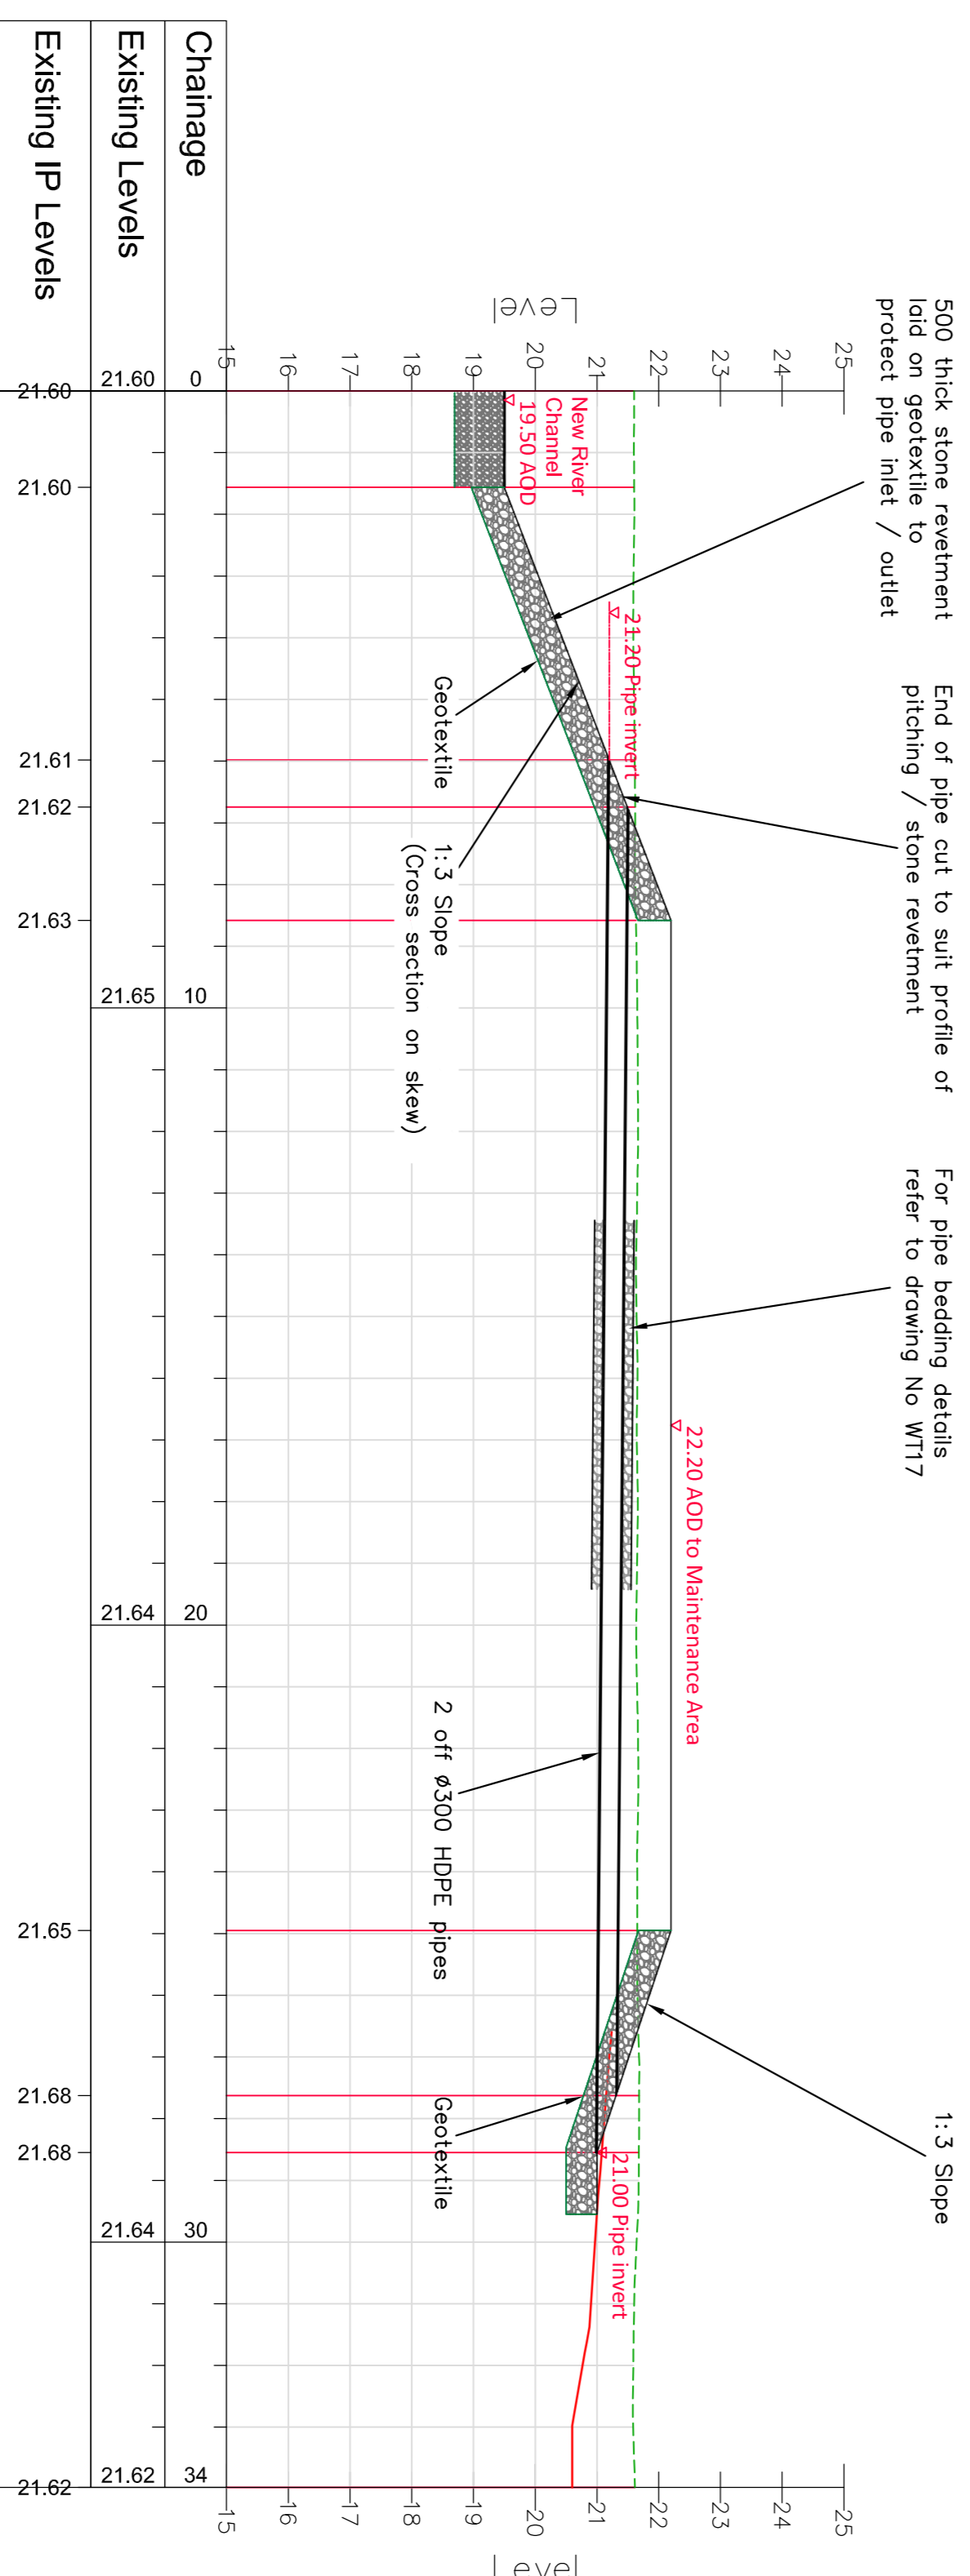

SECTION F-F
SCALE: H 1:100, V 1:100. DATUM: 15.000

Rev	Issued for review	Modifications	Date	Drawn	Designed	Checked	Approved
1	Issued for review		24.7.18	PWJ	GP		

JBA consulting

Second Avenue
Lime of Man
Mk3 4LT
British Isles

www.jbaconsulting.com
t +44 (0)1624 689500
e info@jbaconsulting.com

Offices at: Cardiff, Exeter, Edinburgh, Epsom, Gloucester, Harrogate, Ipswich, Luton, Newcastle upon Tyne, Oxford, Newport, Solihull, Stevenage, Telford, Walsingham and Weymouth

for **The Garganey Trust**
Wombwell Wetlands Extension Scheme
Wings Across the Ings
Culverts under Bund

The document is the property of Wombwell Wetlands Extension Scheme. It shall not be reproduced in whole or in part, nor disclosed to a third party, without the permission of Wombwell Wetlands Extension Scheme.

Scale: **as noted @ A1**

Drawing Number: **20163858-WT08**

Rev.: **1** of **1**

Drawn: **Peter Wilkinson** 24.7.2018
Checked: **Greg Parkinson** 24.7.2018

Digital File Name: **20163858-WT08\DWG\Wings Under Bund**

Status: **1**

