



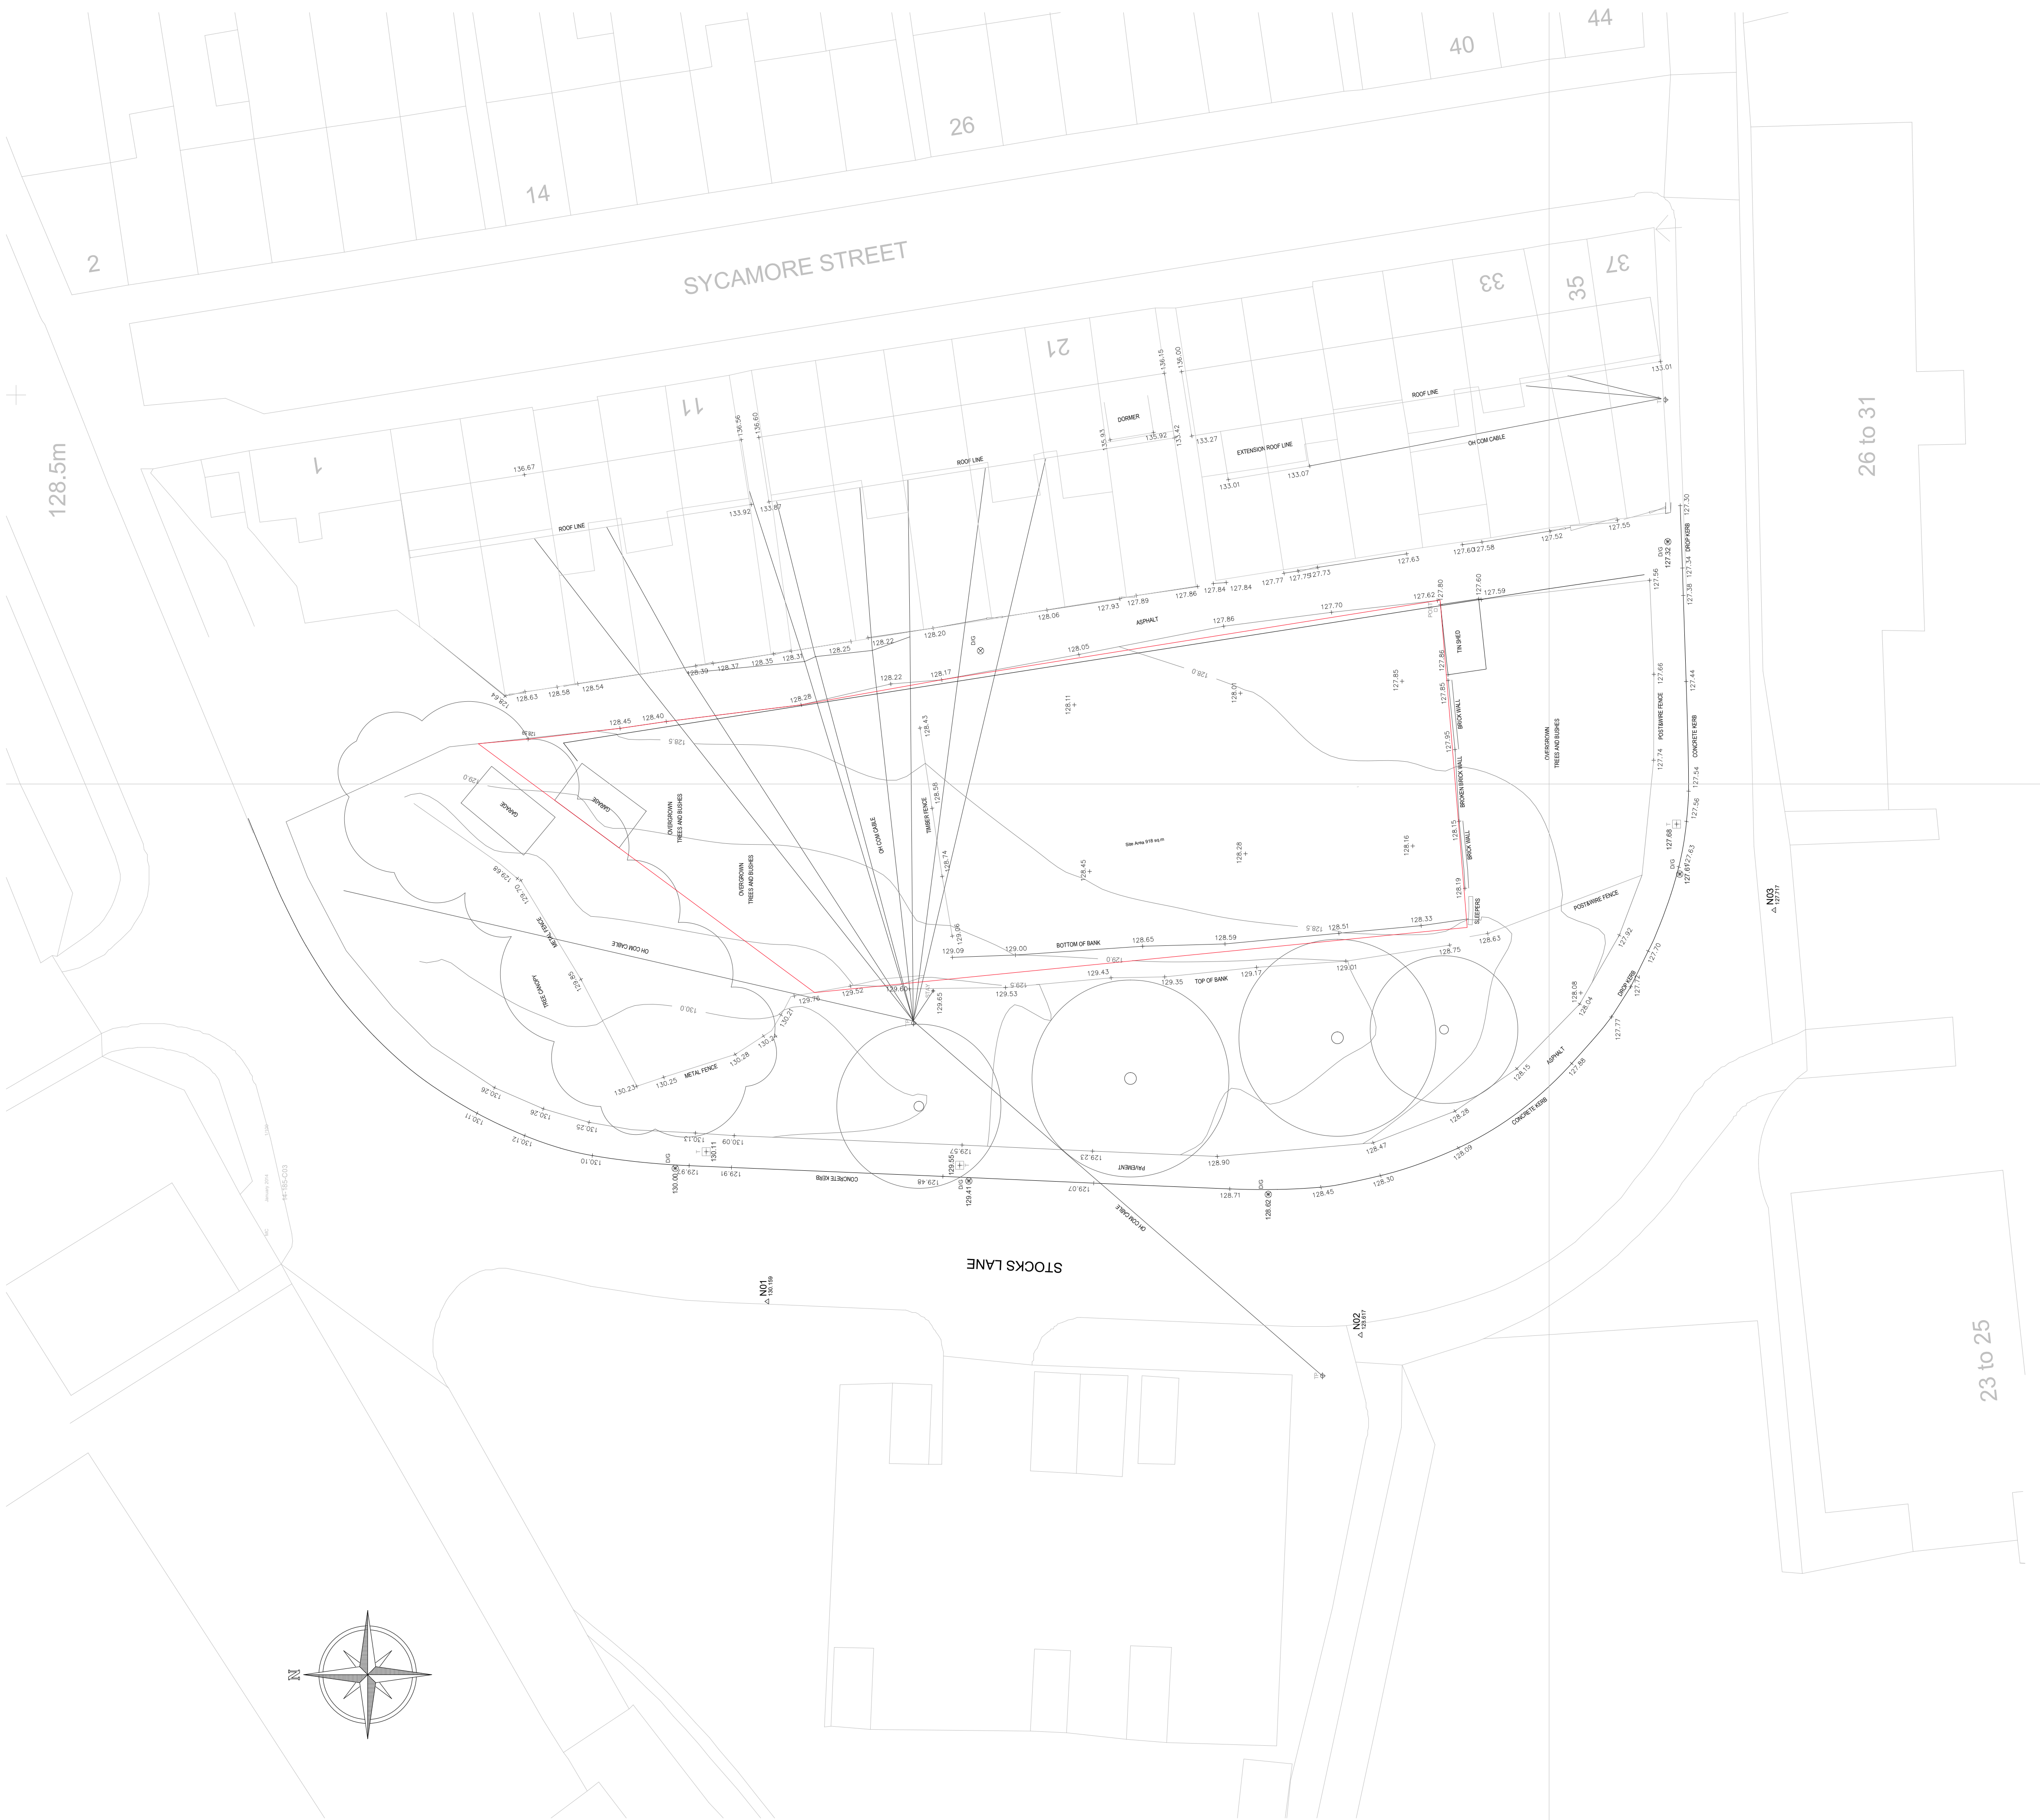

SITE LOCATION PLAN 1/1250

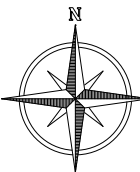

Client
HADFIELD DEVELOPMENTS

Project
RESIDENTIAL DEVELOPMENT
STOCKS LANE
BARNSELY

Drawing
SITE SURVEY AND LOCATION PLAN

windle cook architects
e mail.windlecook@gmx.com tel.07759807681

Drawn by	Date	Scale
MC	APRIL 2023	1/200@A1
Checked by	Drawing No.	Rev.
	2213-P01	