



Ordnance Survey (c) Crown Copyright 2016. All rights reserved. Licence number 100022432

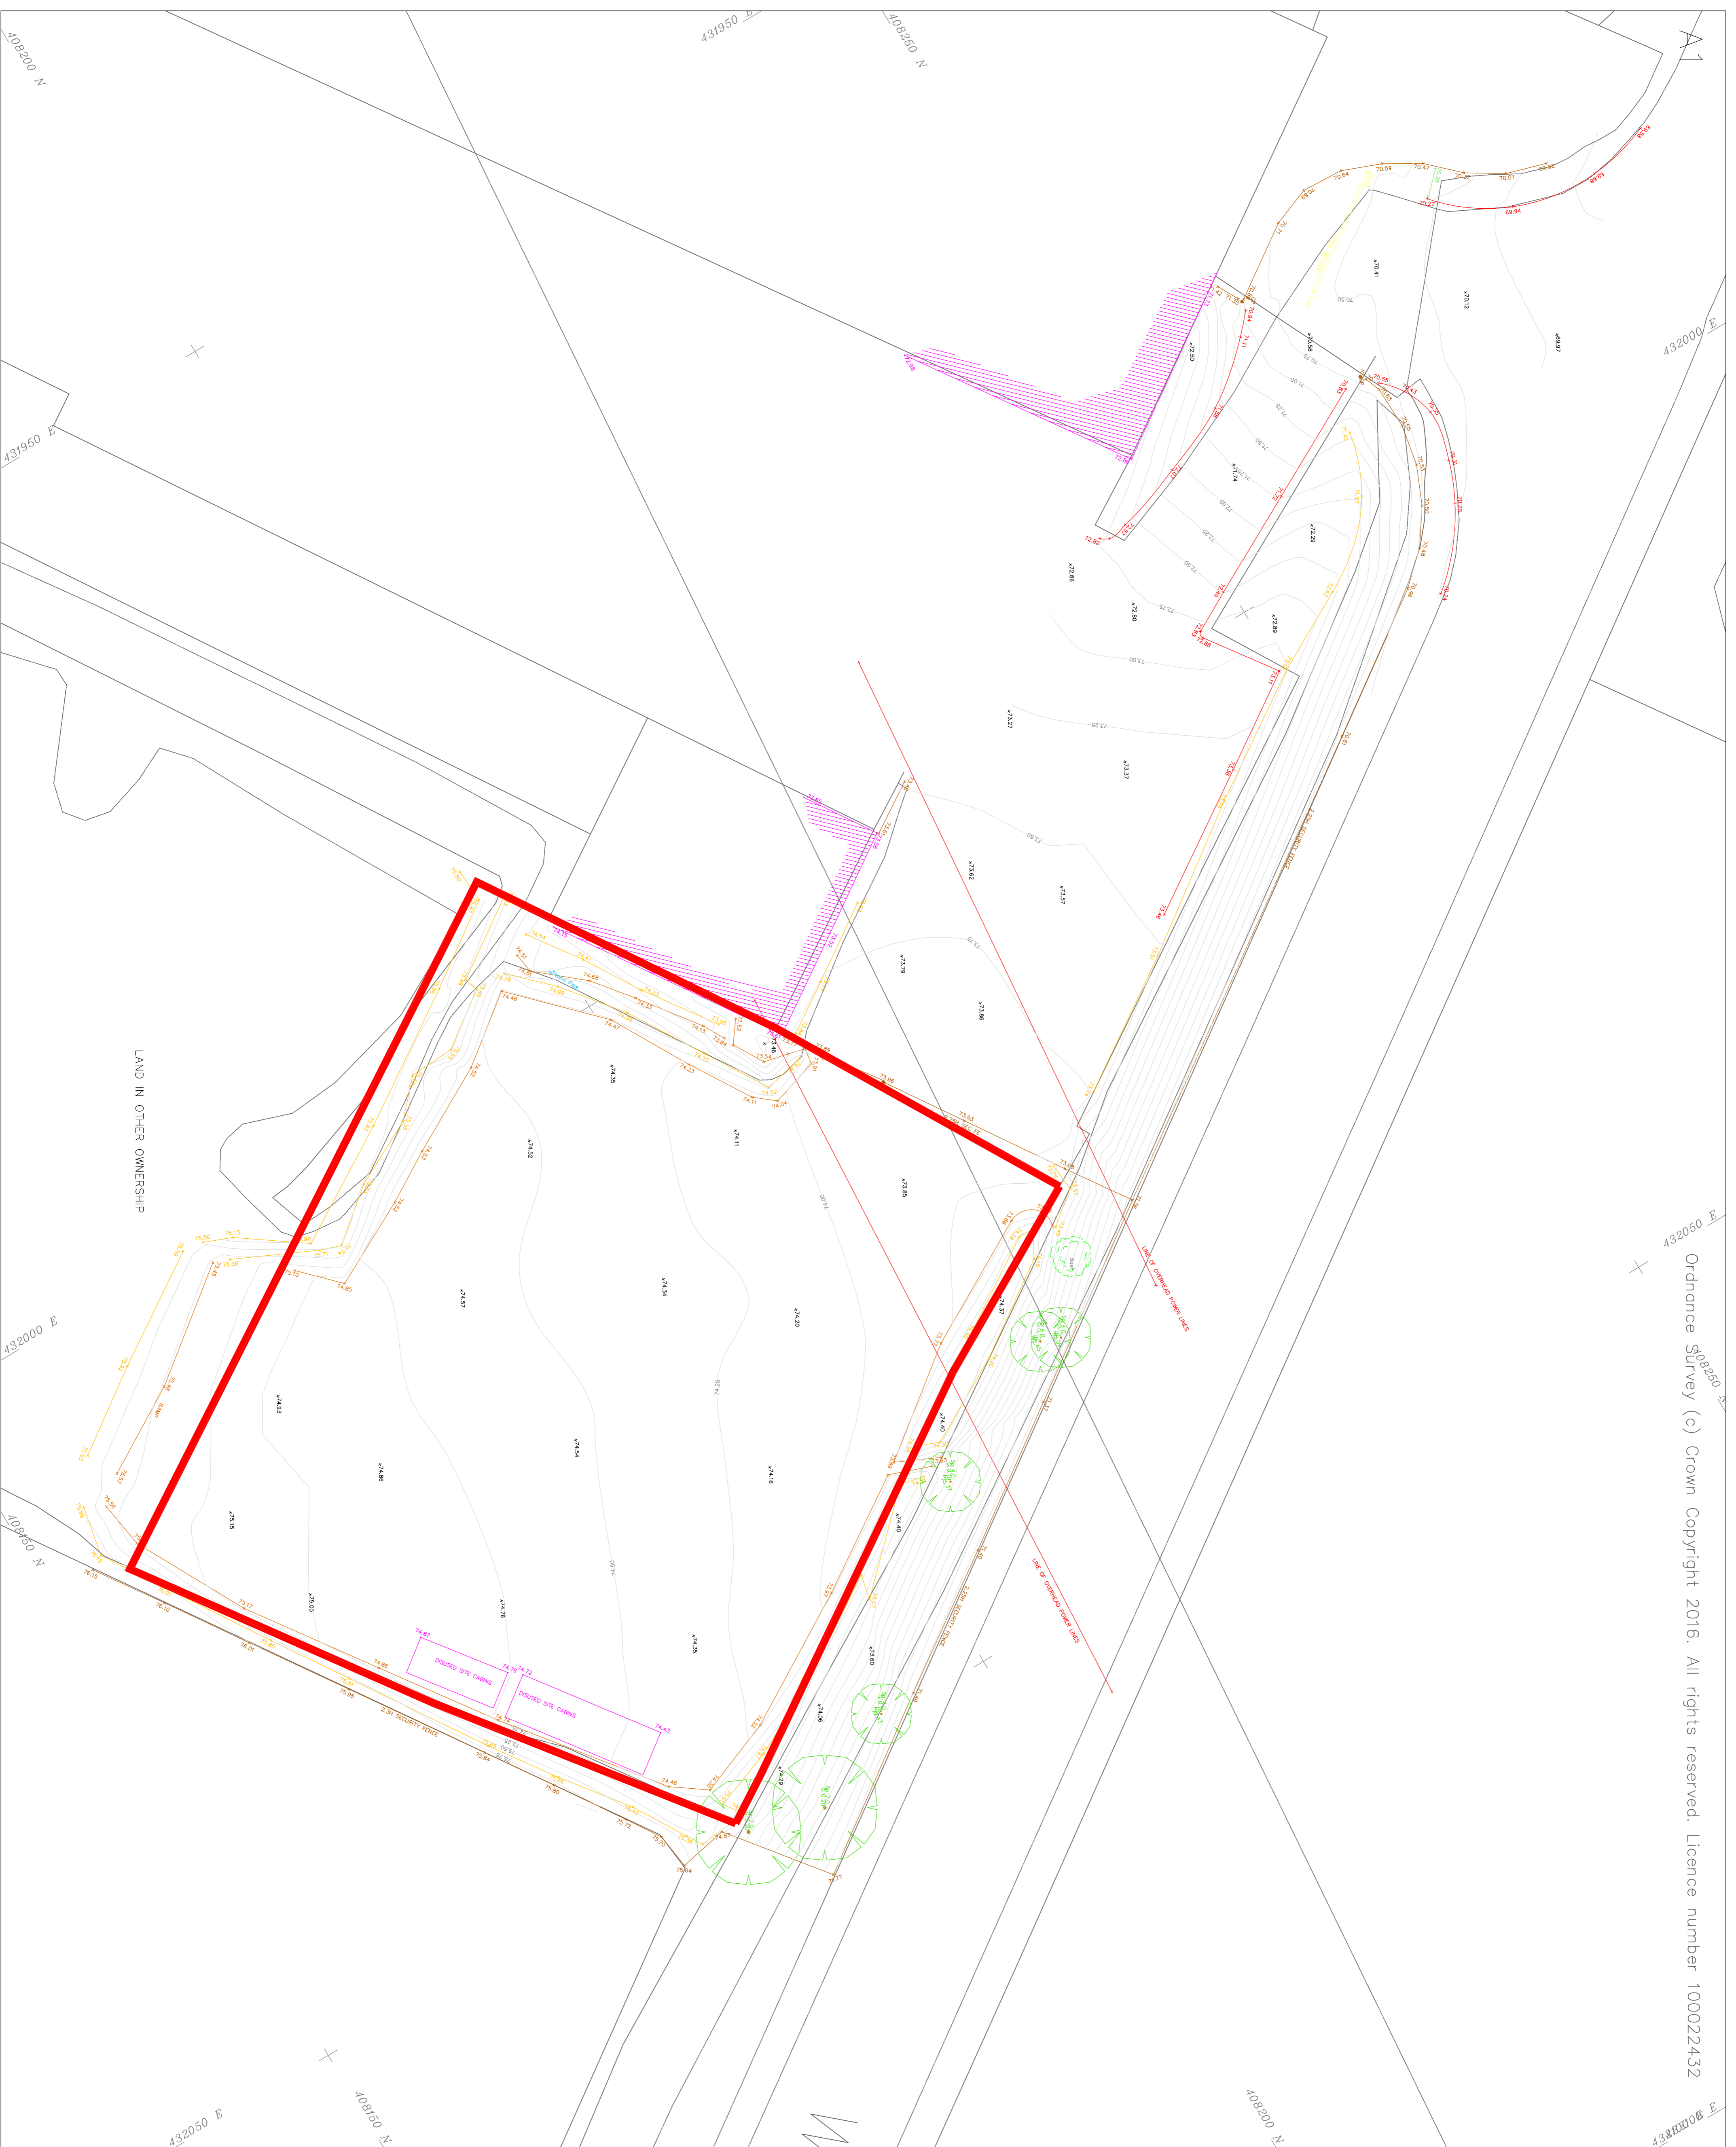

KEY

- AV AIR VALVE (WATER SUPPLY)
- BT BRITISH TELECOM INSPECTION COVER
- BD BOLLARD
- CAW CAMERA
- CAV CABLE TELEVISION IC
- DP DOWNSPOUT IC
- EG ELECTRIC IC
- EOT END OF TRACE
- FH FIRE HYDRANT
- GY GULLY
- GV GAS VALVE
- IC INSPECTION COVER
- JB JUNCTION BOX
- LP LAMP POST
- MH MANHOLE
- ME MANHOLE EYE
- RS ROAD SIGN
- SP SOIL PIPING
- ST STOP TAP
- SV STOP VALVE
- TL TRAFFIC LIGHT
- TV IC (SMALL)
- UTL UNABLE TO LIFT
- V VALVE
- VP VENT PIPE
- WO WASH OUT

- C — CABLE TV ROUTE
 - T — BRITISH TELECOM CABLE ROUTE
 - B — BRITISH TELECOM CABLE (OVERHEAD)
 - D — DRAINAGE
 - E — ELECTRIC CABLE ROUTE
 - L — LOW VOLTAGE ELECTRIC CABLE
 - H — HIGH VOLTAGE ELECTRIC CABLE
 - (E) — ELECTRIC CABLE ROUTE (OVERHEAD)
 - G — GAS PIPE ROUTE
 - W — WATER PIPE ROUTE
 - >>> — COMBINED SEWER SYSTEM ROUTE
 - >>> — FOUL WATER PIPE ROUTE
 - U — UNKNOWN DRAINAGE PIPE ROUTE
 - U — UNKNOWN SERVICE
 - FO — FIBRE OPTIC ROUTE
 - O — OIL LINE
 - O — BUSBAR
- ROUTES PREFIXED WITH A ARE ASSUMED ROUTES
 E.G. — AG — ASSUMED GAS ROUTE
- ROUTES PREFIXED WITH AR ARE ASSUMED FROM RECORDS
 E.G. — ARB — ASSUMED DRAINAGE (RECORDS)
- * 0-0.6 DEPTH IN METRES.

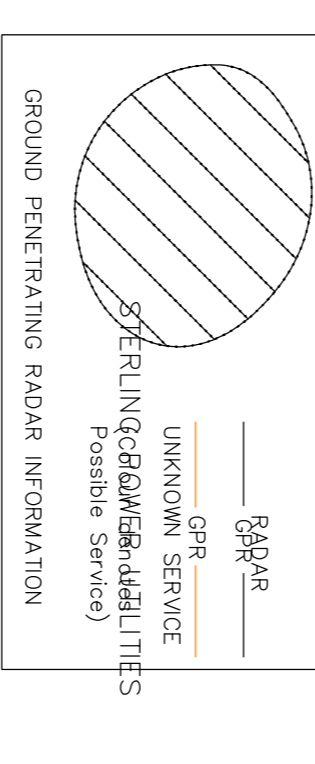

NOTES

CENTRE LINE OF SERVICES SHOWN.
 A REASONABLE SAFETY ZONE SHOULD BE ALLOWED AROUND EACH CENTRELINE OF THE SERVICES SHOWN.

MULTIPLE SERVICES OR LARGER SERVICES ARE SHOWN HATCHED OR WITH A WIDTH STATED.

EXAMPLE: OR W=1.20 E — E

DRAIN LINES HAVE BEEN SHOWN WHERE POSSIBLE.
 NOT ALL CONNECTIONS HAVE BEEN ESTABLISHED DUE TO INSUFFICIENT INFORMATION.

ORIGIN, ORIENTATION & DATUM:

REVISIONS

NO	INFORMATION	BY	DATE	CHKD

STERLING POWER UTILITIES
 UTILITY MANAGEMENT CENTRE
 BELFLOUNT TRADING ESTATE
 WICKLOW HILL
 B62 8DR
 WICKLOW
 TEL: 0121 585 4100
 FAX: 0121 585 4101
 WWW.STERLING-POWER.CO.UK

POWER GROUP DISCLAIMER

Whilst every effort has been made to ensure that the information obtained by our clients is accurate, the information is provided as a guide only. It is the responsibility of the client to verify the accuracy of the information and to ensure that it is used for the intended purpose. The information is provided on an 'as is' basis and the client accepts full responsibility for any errors or omissions. The information is provided for the client's use only and is not to be used for any other purpose. The information is provided for the client's use only and is not to be used for any other purpose.

CLIENT:
 Peak Power Connections Limited
 WHALEY ROAD, BARNSELEY

DRAWING TITLE:
 TOPOGRAPHICAL SURVEY

CAD REFERENCE: F11S1A

SCALE: 1:200

DRAWING NO: G000237-8001 #

DATE: 10-08-2016

BY: C.J.

CHKD: C.J.

REV: #

COMPANY: STERLING GEOSPATIAL SERVICES LTD