


WALL LEGEND.

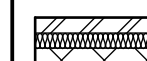

DENOTES NEW 315MM THICK EXTERNAL WALL:

- 100MM FACING BRICKWORK
- 100MM WIDE MINERAL WOOL INSULATION BATTS (0.037W/m²K) CAVITY
- 100MM 3.6N THERMALITE BLOCK (0.15W/m²K)
- 12.5MM GYPSUM GYPROC WALLBOARD WITH TAPED & JOINTED FINISH



**DENOTES ASSUMED TYPICAL INTERNAL
PARTITION WALL CONSTRUCTION**

- 12.5MM GYPROC WALLBOARD WITH TAPED & JOINTED FINISH
- 100MM THICK BLOCKWORK PARTITION WALL :
- 12.5MM GYPROC WALLBOARD WITH TAPED & JOINTED FINISH

GENERAL NOTES

- NEW LINKED MAINS OPERATED SMOKE DETECTION SYSTEM TO BE INSTALLED. ALL INSTALLATION WORK MUST BE PERFORMED COMPETENT PERSONS REGISTERED TO DO SO. THE GAS BOILER AND THE FINAL COOLING COIL OF THE WATER PIPERWORK TO THE BOILER, MUST BE INSTALLED TO GAS SAFE REGISTERED ENGINEER TO BS 6891.
- ALL ELECTRICAL INSTALLATION WORK MUST BE COMPLETED BY A REGISTERED ENGINEER AND CONFORM TO PART P OF THE BUILDING REGULATIONS & BS 7671.
- NEW FLOOR SLABS TO MEET MIN I VALUE REQUIRED OF 0.22 W/M²K. FLOOR SLAB TO CONSIST OF 150MM HARCORE, 150MM WITH 50MM SAND BEDDED ON FLOOR TO PROVIDE 100MM GROUND BEARING SLAB CONCRETE OVER A 100MM GAUGE DPM.
- ALL TO BE LAPPED IN ACCORDANCE WITH S.D.S. FLOOR TO BE INSULATED OVER A VCL ON SLAB WITH MIN 100MM THICK INSULATION TO 250MM INSULATION TO CONTINUE AROUND FLOOR PERIMETERS TO AVOID THERMAL BRIDGING.
- ALL NEW UPVC WINDOWS/DOORS TO BE TRIPLE GLAZED WITH SUITABLE LUTTEL OVER THE EXISTING 1200mm TRIPLE GLAZED.

LEGEND:

- (SD) SMOKE DETECTOR
(HD) HEAT DETECTOR

[illegible]

NORTH CONSTRUCTION:
DESIGN & BUILD
from conception to completion

26 Church St.
Gawber
S.Yorks
S75 2RH

Tel: 01226 828972
Mob: 07974116241
<https://bennorth60.wixsite.com/ncdb>

Project Title

MR C WHITE
15 HONEYWELL GROVE, BARNSELEY.
S711QE
SIDE & REAR EXTENSION

Drawing Title

| Proposed Arrangement |
|----------------------|
|----------------------|

| | | | |
|-----------------|----------|------------|----------|
| Scale | Drawn By | Checked By | Date |
| As indicated | BN | CW | 17.06.24 |
| Drawing Number | | | Revision |
| NCBD- CLW- A202 | | | A |

Original Sheet Size A1

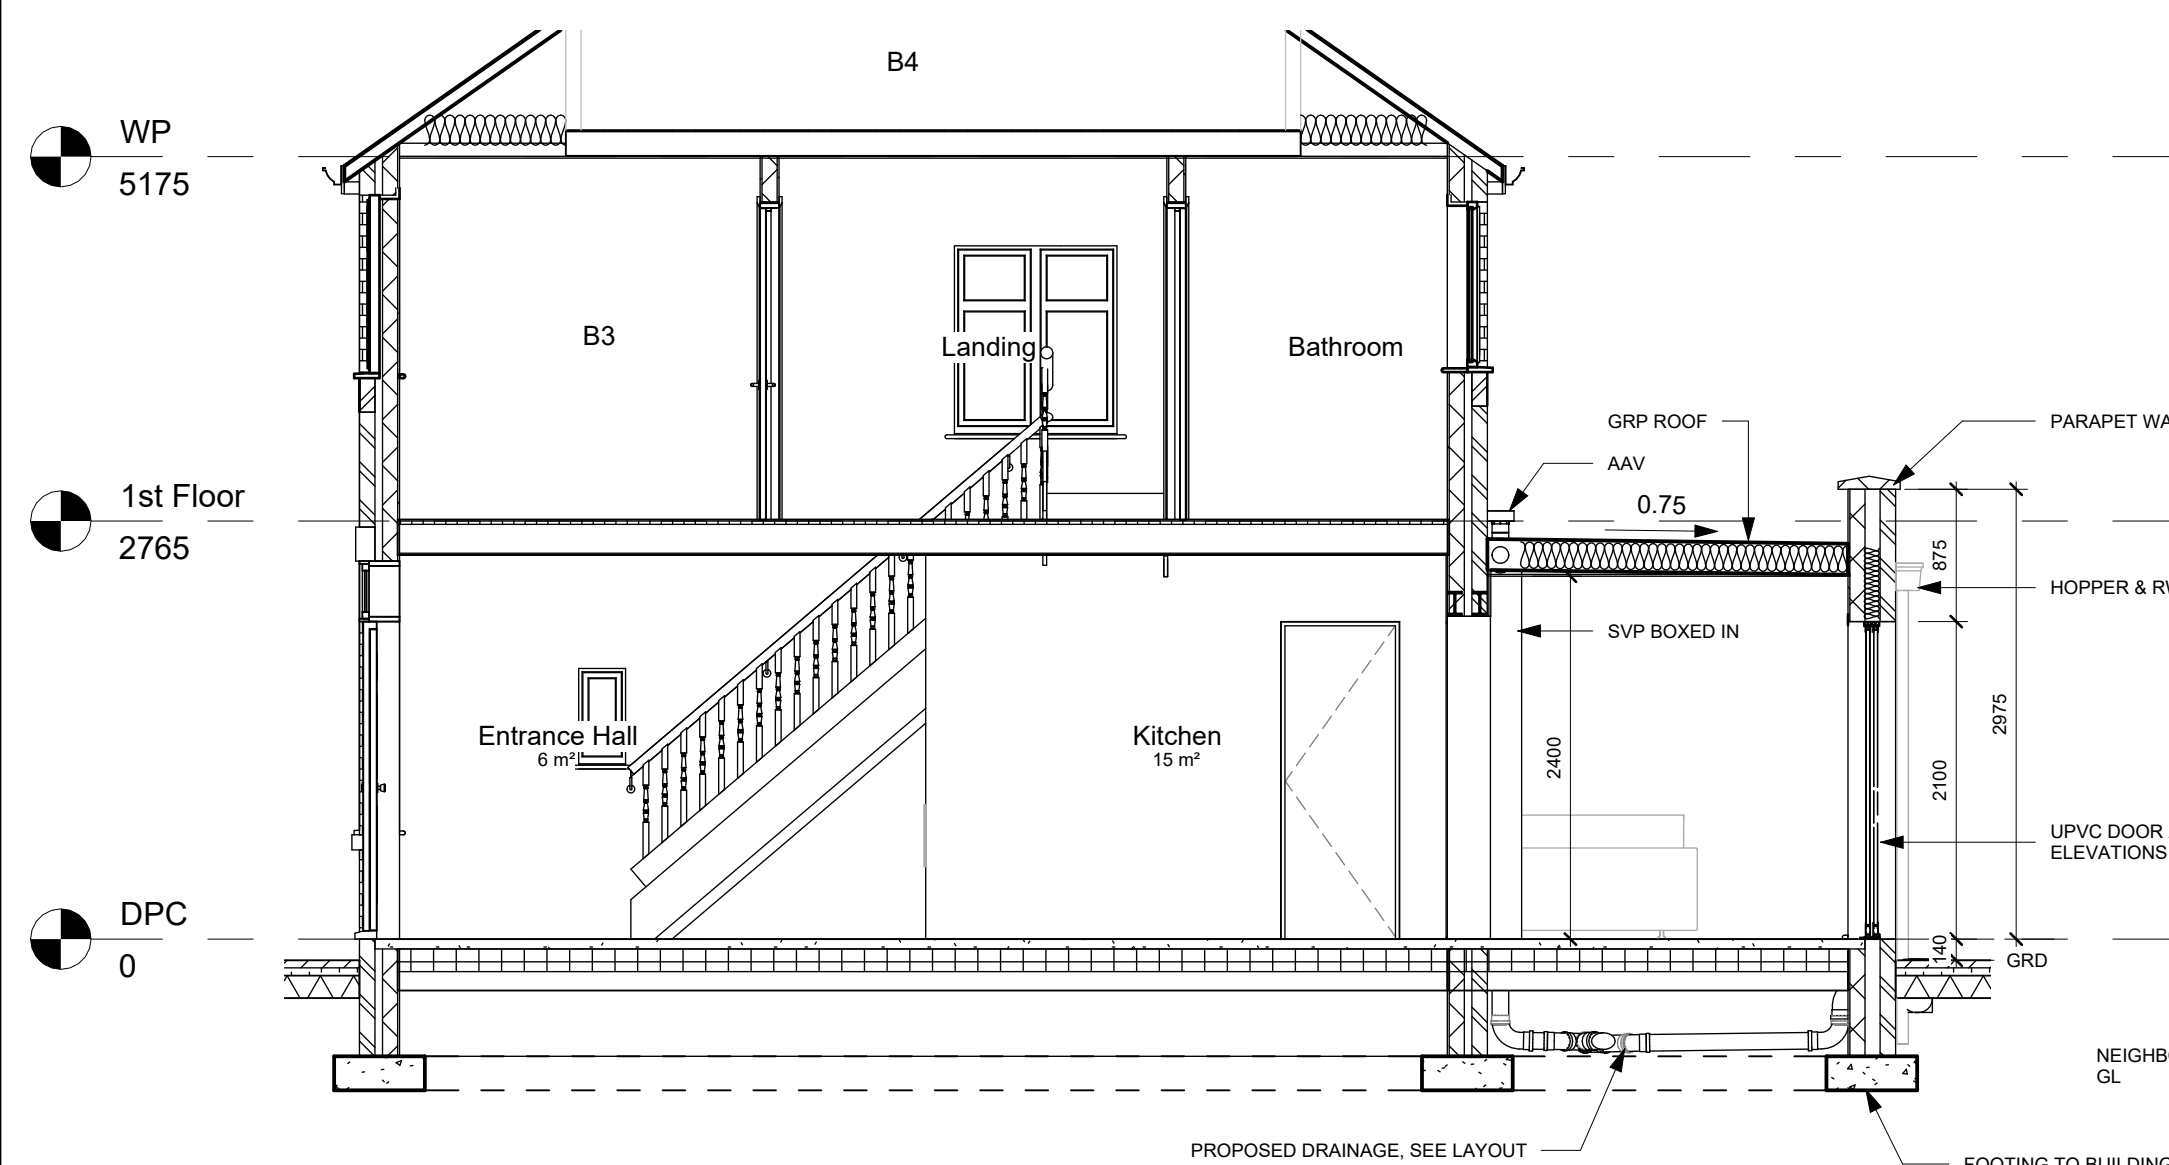



0 1 2 3 4 5

GRAPHIC SCALE: 1:50

THIS DRAWING IS COPYRIGHT : CONTRACTORS MUST CHECK ALL DIMENSIONS ON SITE : USE WRITTEN DIMENSIONS ONLY : ANY DISCREPANCIES MUST BE REPORTED TO DESIGN OFFICE BEFORE PROCEEDING