


SCALE 1:200

SITE LAYOUT

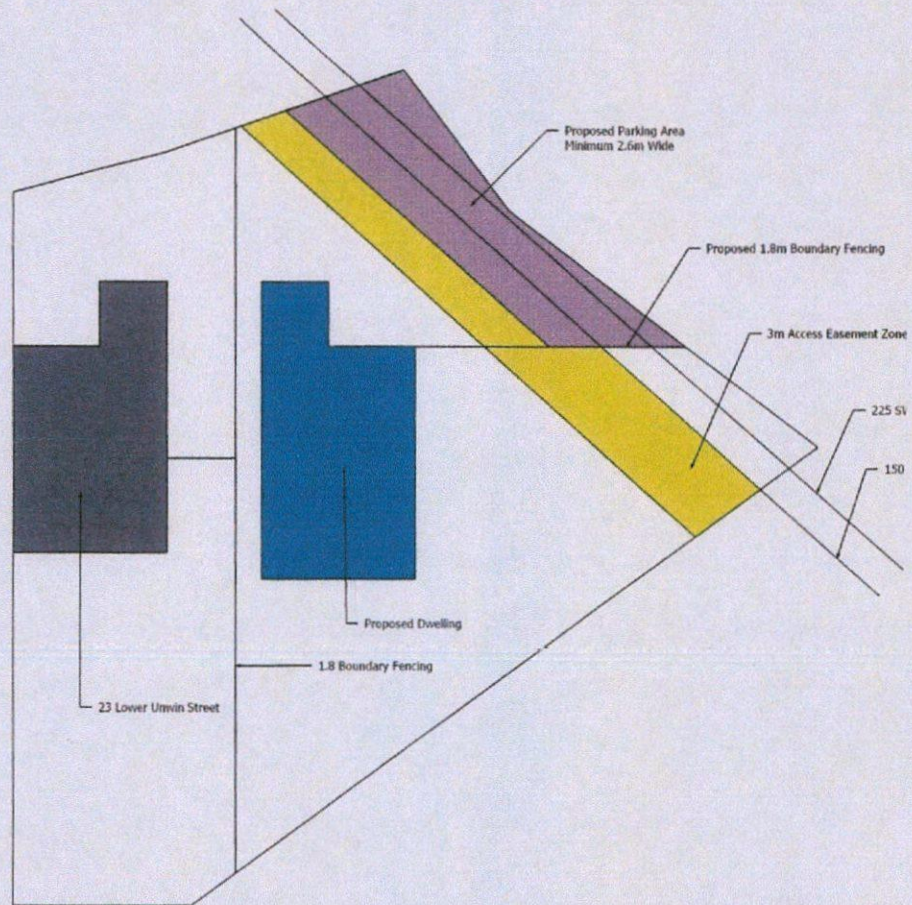

PROPOSED THREE BED DETACHED DWELLING ADJACENT 23 LOWER UNWIN STREET, PENISTONE, SHEFFIELD, S36