




FRONT ELEVATION

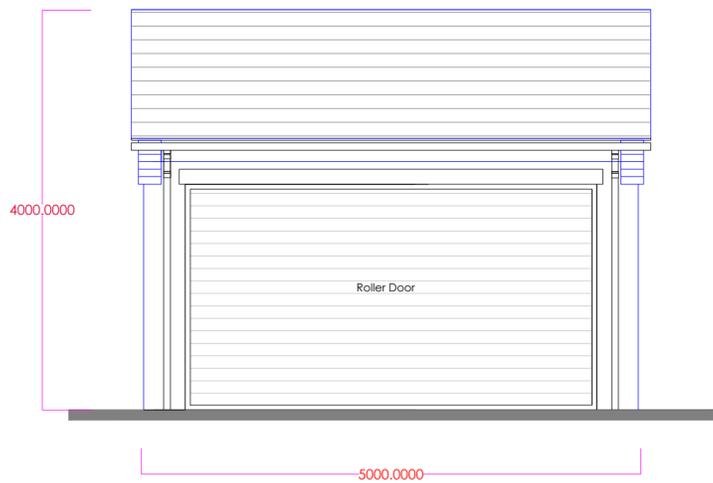

GENERAL/ BASIC SECTION

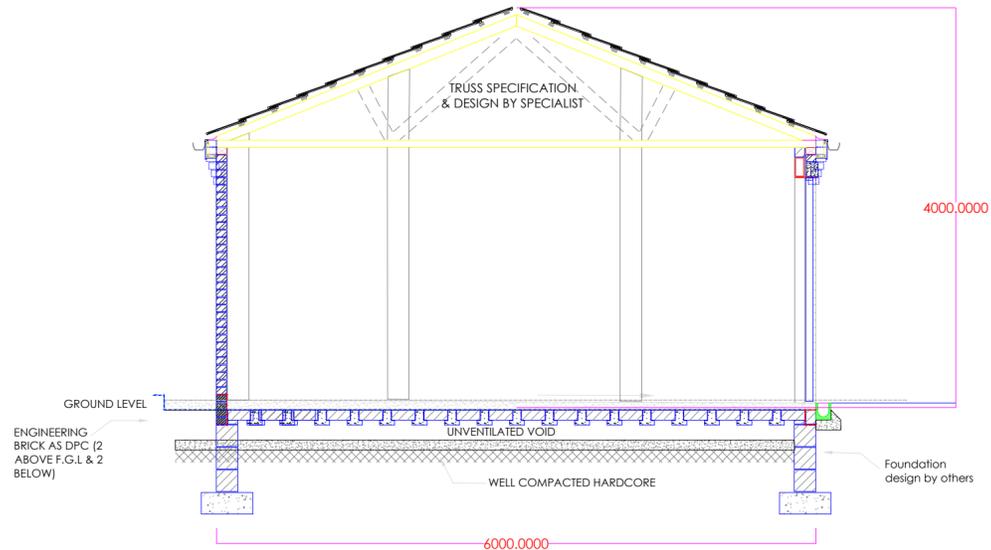


SIDE SECTION 1

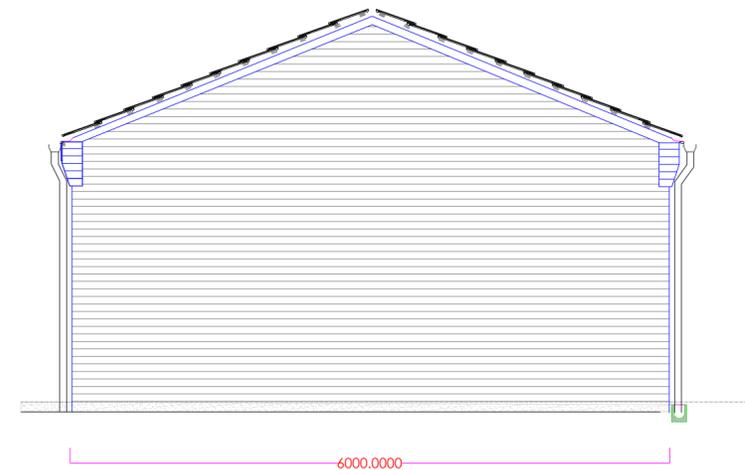


SIDE SECTION 2



REAR ELEVATION

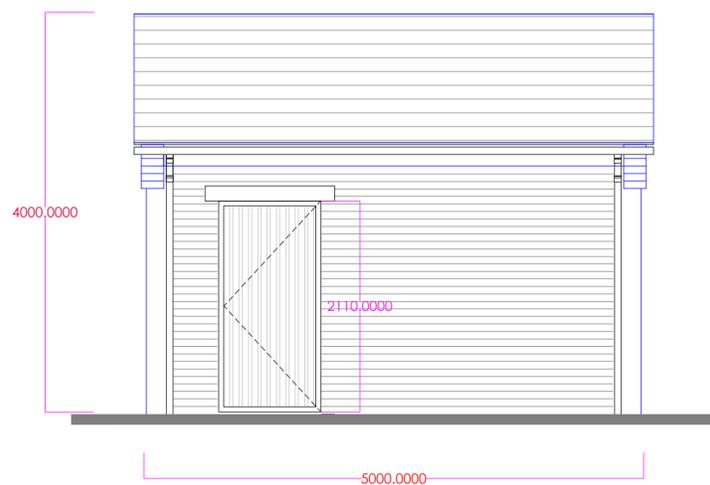

FLOOR PLAN

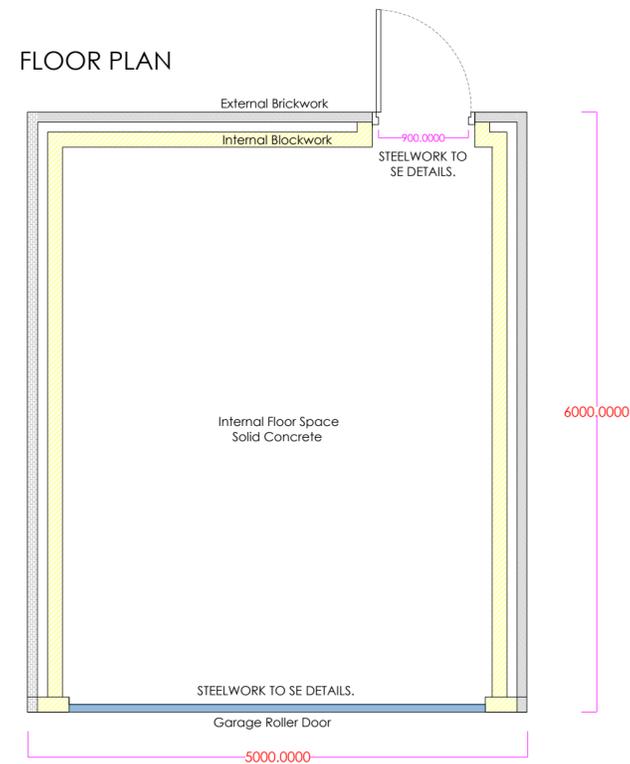

Maple Close, Barnsley
Garage Elevation & Sections
Scale - A2 @ 1:50
12/01/256
Rev A