




PLAN

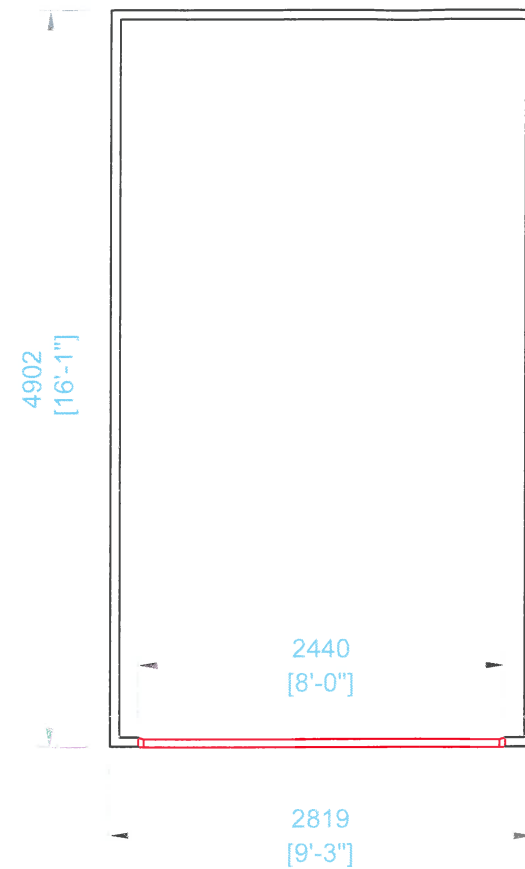


FRONT ELEVATION

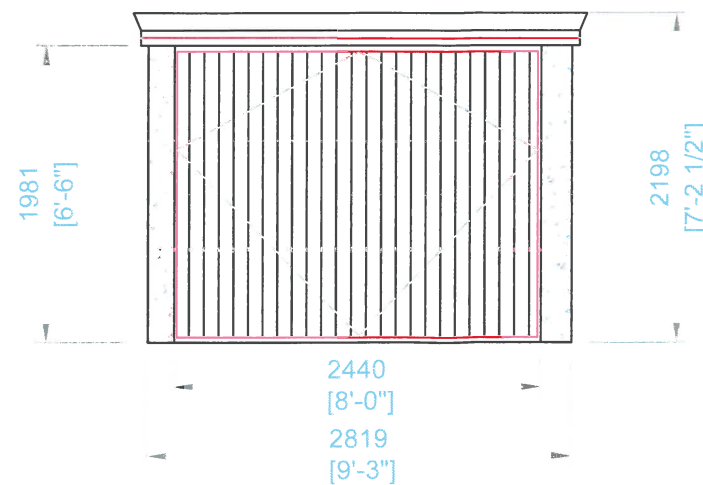


LH ELEVATION

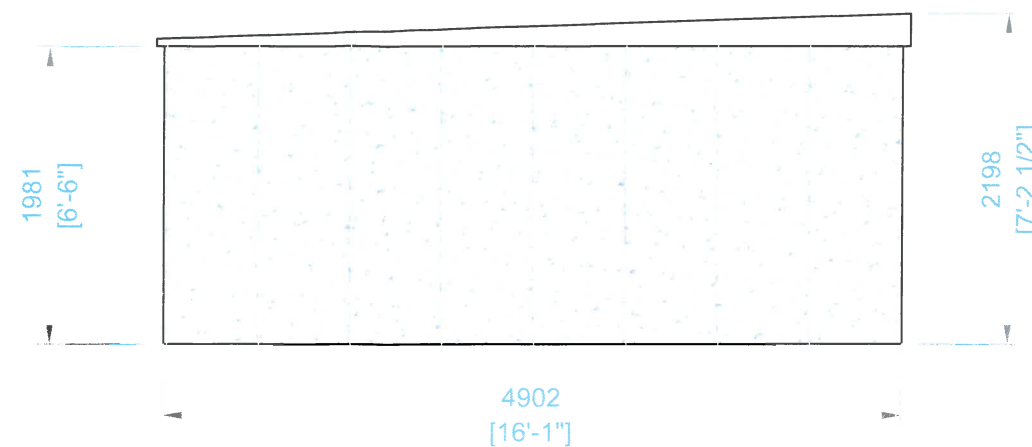

RH ELEVATION

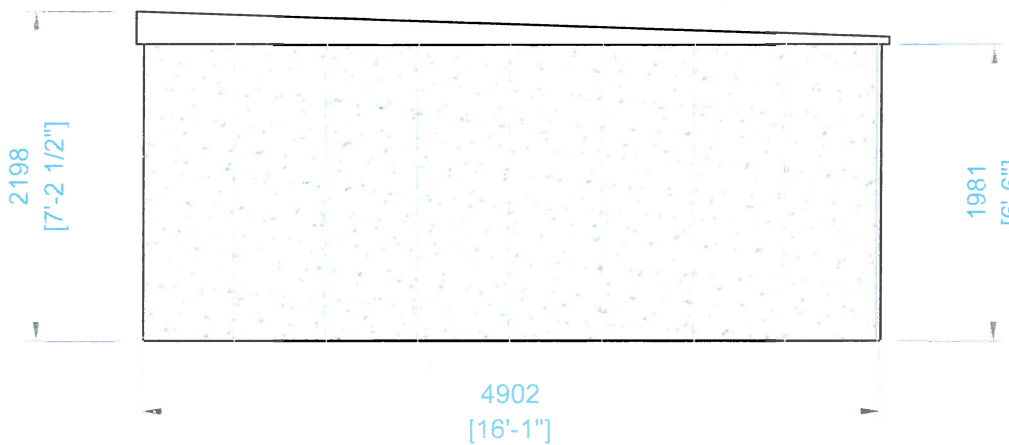

REAR ELEVATION

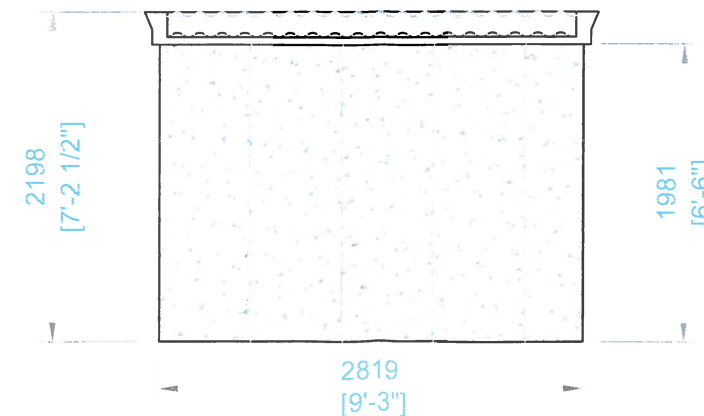

BUILDING SPECIFICATION

STYLE:	Standard
ROOF TYPE:	Knight
LENGTH:	4902mm [16'1"]
WIDTH:	2819mm [9'3"]
EAVES HEIGHT:	1981mm [6'6"]
RIDGE HEIGHT:	2198mm [7'2.5"]

CONCRETE PANELS

To be reinforced with 6mm bars & connected with 3no 6mm galv. steel bolts. Designed for 25N/mm² at 28 days.

HEIGHT:	1981mm [6'6"]
THICKNESS:	62mm [2 1/2"]
FINISH: LEFT:	Multispar
REAR:	Multispar

EXTERNAL WALLS

FINISH: FRONT:	Multispar
RIGHT:	Multispar

ROOF COVERING

Supported by trusses at 1.22m centers fixed to panels

COLOUR:	Grey
PROFILE:	3" Corrugated
MATERIAL:	Galvanised Steel

FASCIAS / WALL BUILD-UP

MATERIAL:	Timber
DEPTH:	50 mm []

GARAGE DOOR [1]

STYLE:	Vertical
COLOUR:	White
FINISH:	Powder Coated Steel
WIDTH:	2440mm [8'0"]
HEIGHT:	1981mm [6'6"]
TYPE:	"Up and Over"

WINDOWS [0]

STYLE:	
COLOUR:	
FINISH:	
WIDTH:	[]
HEIGHT:	[]
LOCATIONS:	

PERSONNEL DOOR [0]

STYLE:	
COLOUR:	
FINISH:	
WIDTH:	[]
HEIGHT:	[]
LOCATION:	

Rev	Date	Revision
-----	------	----------

PROJECT:
Proposed Garage

CUSTOMER / CLIENT:

DRAWING:
Plan, Elevations

HANSON
GARAGES

Warren Road, Green Lane Industrial Park, Featherstone,
West Yorkshire WF7 6EL

Tel: 01977 695111 Fax: 01977 695151

E-Mail: sales@hansongarages.co.uk
Web: www.hansongarages.co.uk

SCALE: A3@1:50	DATE: 03.10.17	DRAWN: S.J.A.	DWG NO: K16x09-4	REV: -
-------------------	-------------------	------------------	---------------------	-----------

