




EXISTING FRONT ELEVATION

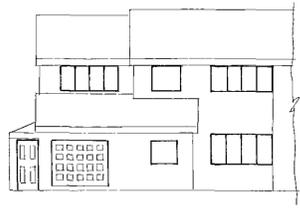


PROPOSED FRONT ELEVATION

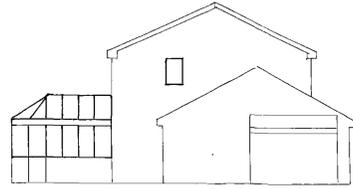

EXISTING SIDE ELEVATION

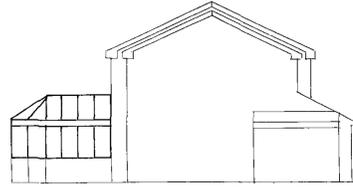


PROPOSED SIDE ELEVATION

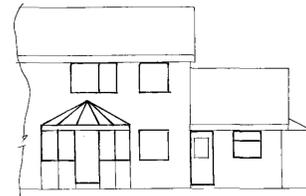


EXISTING REAR ELEVATION


ELEVATIONS SCALE 1:100

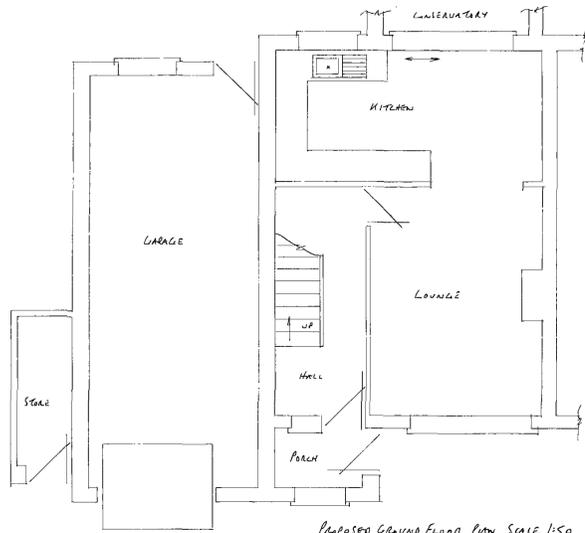


PROPOSED GROUND FLOOR PLAN SCALE 1:50

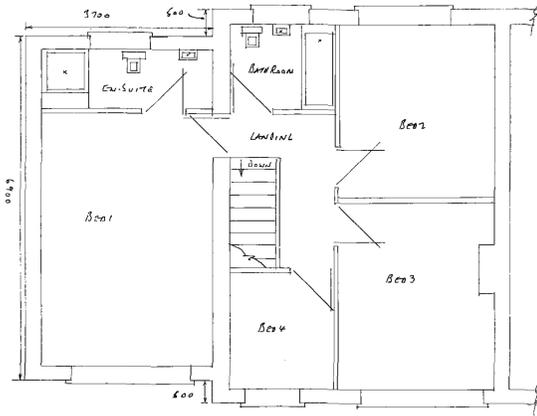


PROPOSED FIRST FLOOR PLAN SCALE 1:50

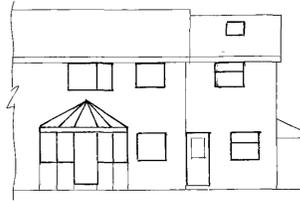


PROPOSED REAR ELEVATION

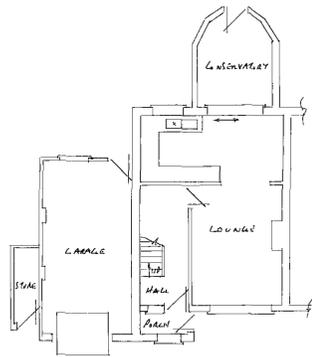

EXISTING GROUND FLOOR PLAN

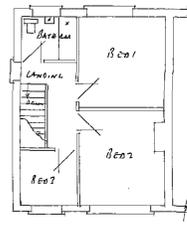

EXISTING FIRST FLOOR PLAN SCALE 1:100

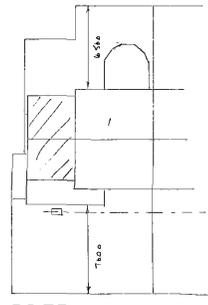

BOWFELL VIEW
SITE PLAN SCALE 1:200

PROPOSED FIRST STOREY SIDE EXTENSION AT
1 BOWFELL VIEW
MONK BERTON
BARSHLEY