

Notes:

PLANNING DRAWINGS - THIS DRAWING SHOULD NOT BE USED FOR ANY OTHER PURPOSES THAN THAT SPECIFIED HERE

COPYRIGHT - THIS DRAWING MAY NOT BE REPRODUCED OR MODIFIED IN WHOLE OR PART BY ANY PERSON OR ORGANISATION WITHOUT THE ARCHITECTS CONSENT. ISSUING COPIES TO THIRD PARTIES MAY NOT BE DONE WITHOUT THE ARCHITECTS CONSENT

Revision: --

Revision List:

0 5m

Project/ Client: 1 Brookfield / Sykes

Drawing Title: Elevations - Proposed

Drawing Number: 2019/TP/005


Scale at A3: 1:100

Date: Aug 16




North Elevation - Proposed

PROPOSED MATERIALS
Walls - Buff artificial stone to match
Roof - Grey interlocking concrete tiles to match
Windows / Doors - White PVCu to match
Fascias - White PVC to match
Gutters & Pipes - Black PVCu to match

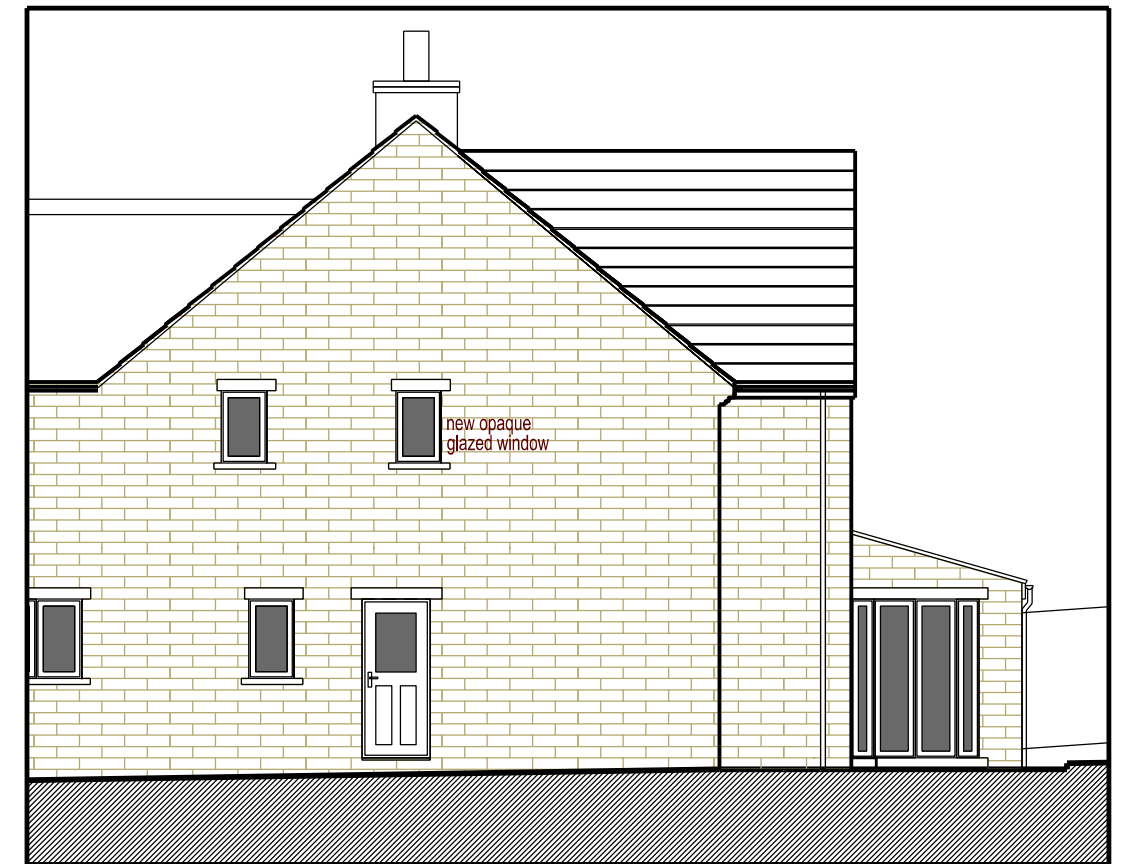

East Elevation - Proposed

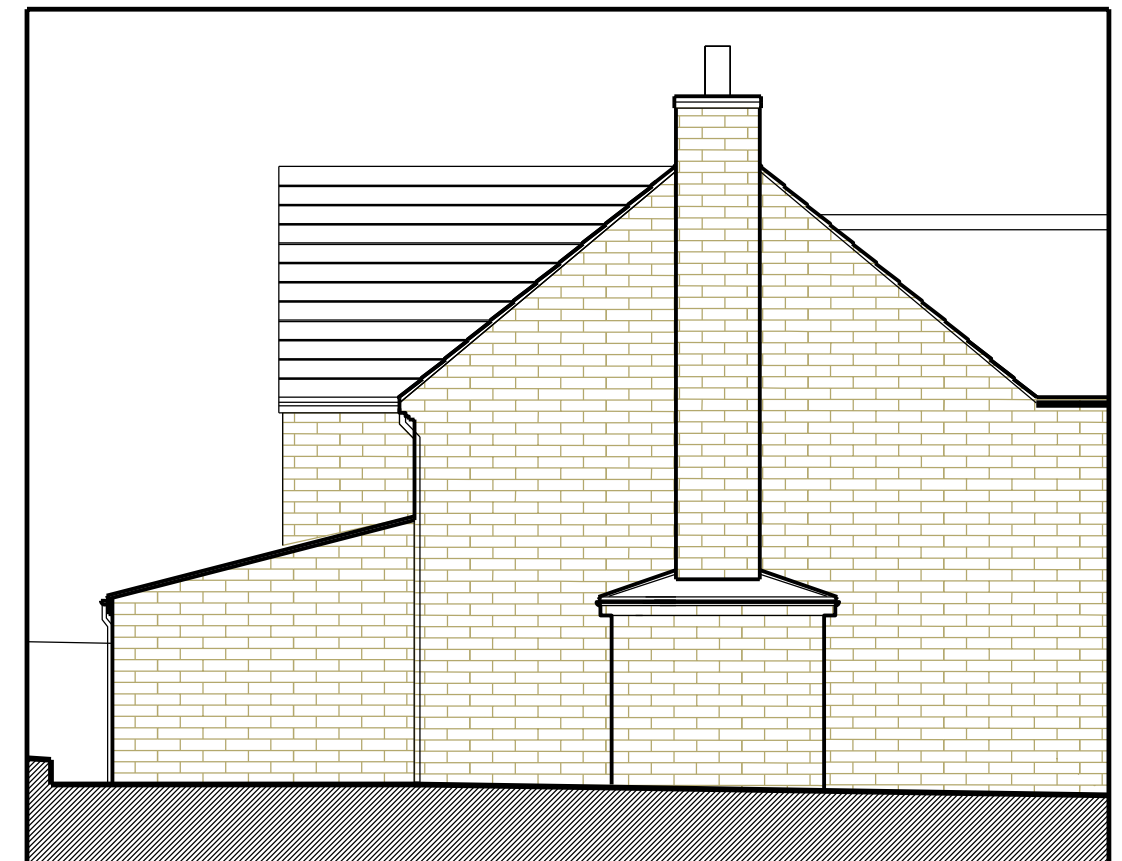

West Elevation - Proposed