


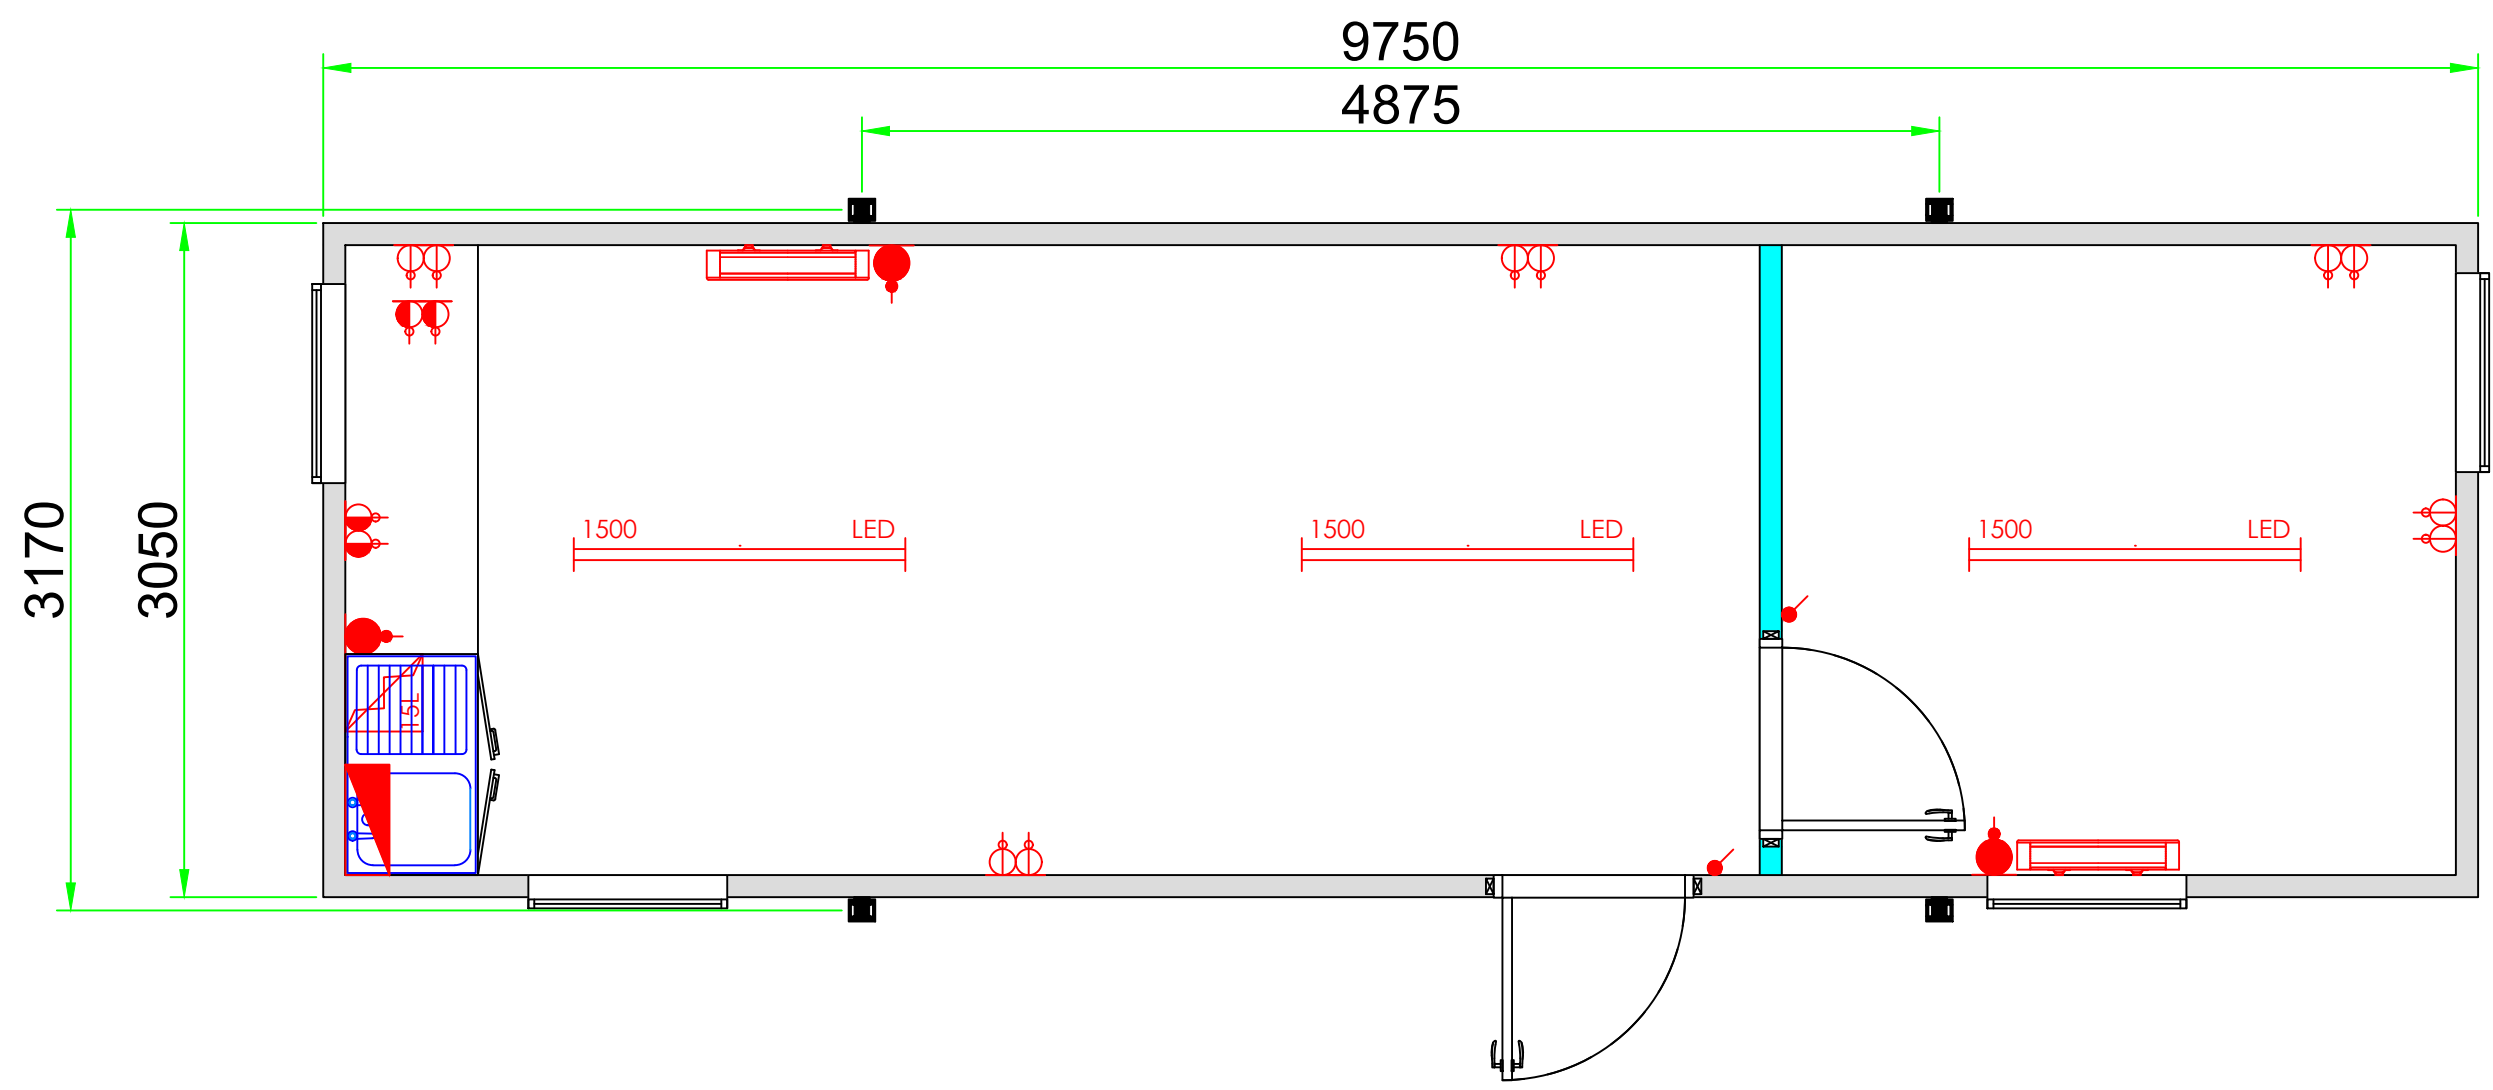

REV	BY	DESCRIPTION	DATE
01	CS		



MOOR LANE INDUSTRIAL, ESTATE,
THOLTHORPE,
YORK,
YO61 1SR

TEL: 01759 301725
EMAIL: ENQUIRIES@UKCABINS.COM
WEB: WWW.UKCABINS.COM

CLIENT	
PROJECT	
TITLE	

SCALE (A3):	DRAWN: CS
DATE:	DRG NO: 1

THIS DRAWING IS PROPERTY OF BRITCAB LTD. IT MUST NOT BE COPIED IN WHOLE OR IN PART OR SENT TO A THIRD PARTY WITHOUT WRITTEN CONSENT