



GROUND FLOOR

ROOF - concrete interlocking tiles
to match existing
WALLS - brick to match existing
WINDOWS & DOORS - brown Upvc to match existing

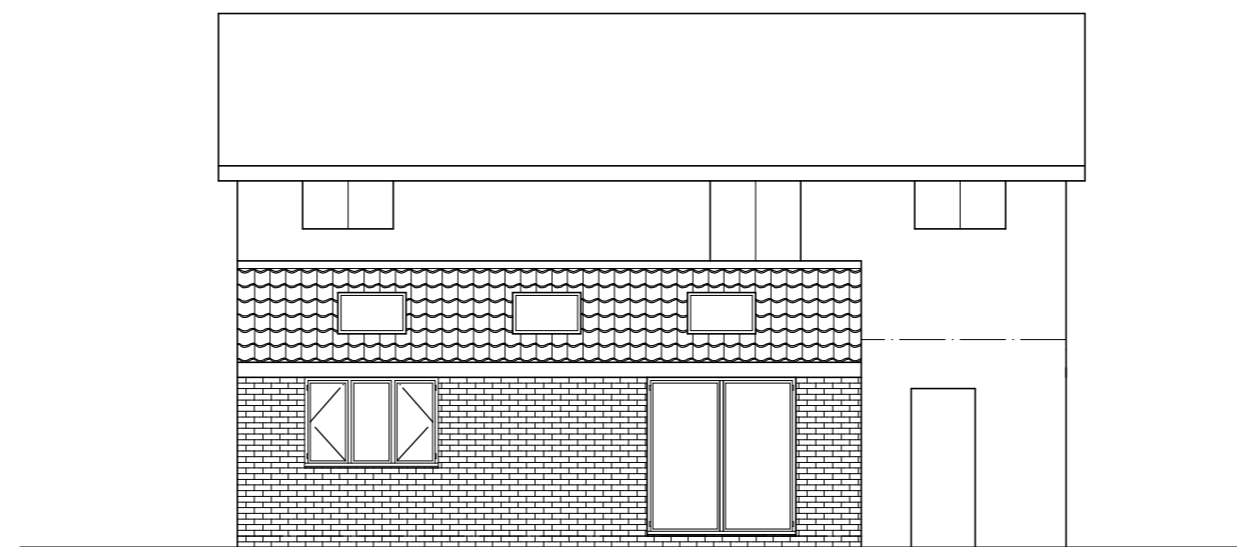


REAR ELEVATION

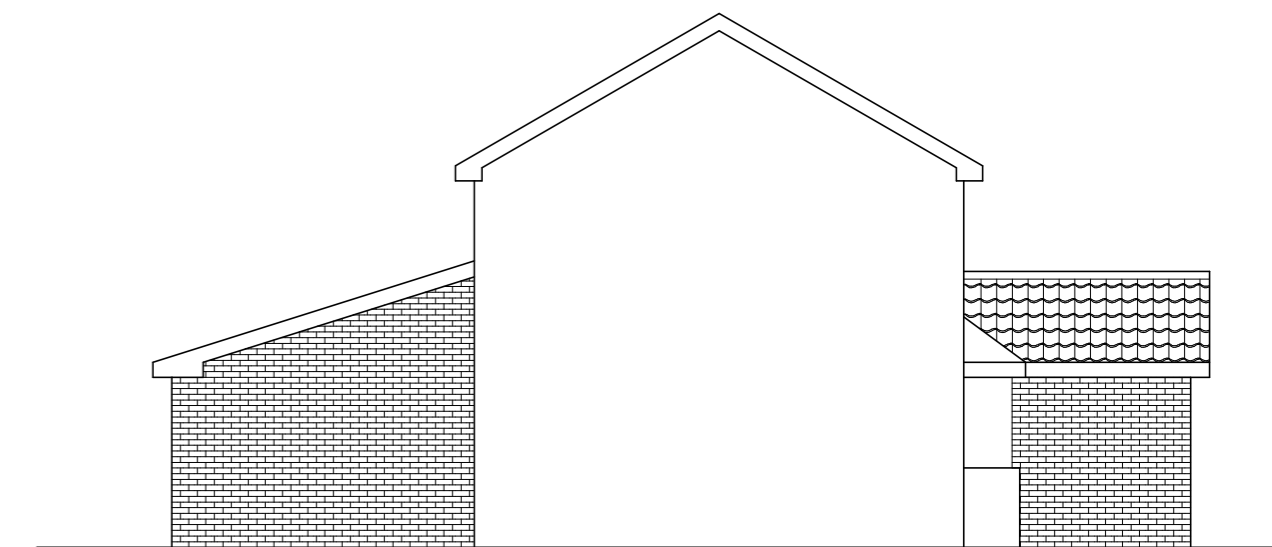

SIDE ELEVATION



FRONT ELEVATION

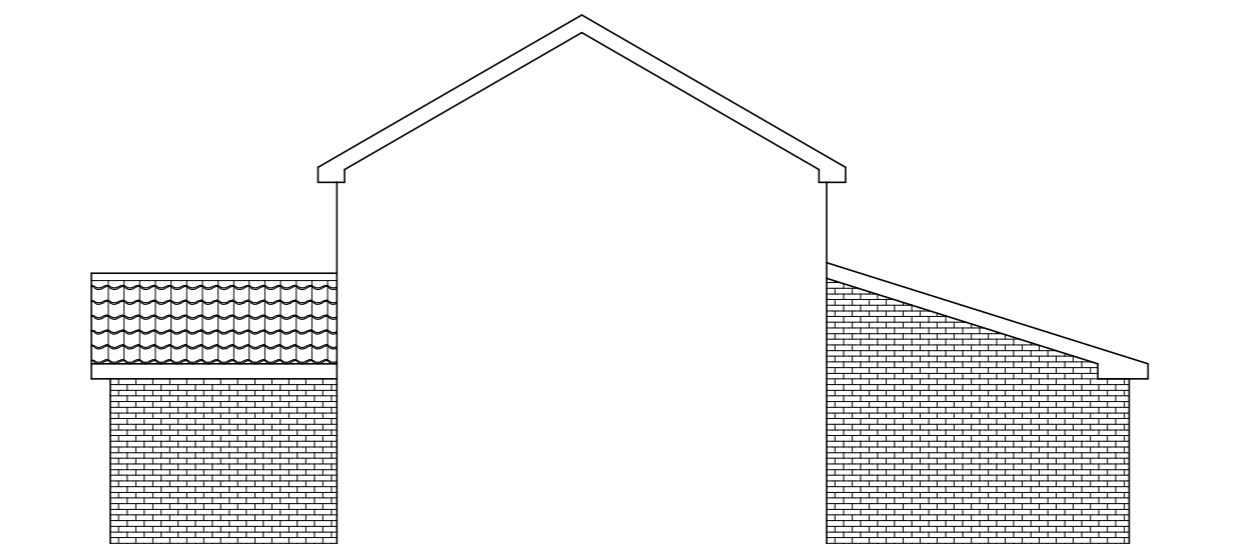

SIDE ELEVATION

Mr & Mrs J DAVERON

PROPOSED EXTENSIONS
9 HARDEN CLOSE
PENISTONE


PLAN & ELEVATIONS

1:100@A2 DEC16

Peter Thompson

"Linwood"
Barnsley Road
Dodworth

tel. 01226 201391
Barnsley S75 3JR m. 07973251730
e-mail peter-thompson@hotmail.co.uk

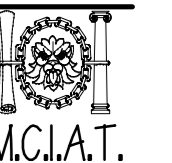

M.C.I.A.T.