

THIS DRAWING IS THE PROPERTY OF FORE CONSULTING
© REGISTERED IN ENGLAND NO 7291952 COPYRIGHT RESERVED

DO NOT SCALE

NOTES

GENERAL NOTES

a. THE TOPOGRAPHICAL SURVEY IS BASED ON INFORMATION PRODUCED BY HAYCOCK & TODD, JOB NO. 59417, FILE 59417-3D BARNSELY WEST DWG, DATED MAY 2019. THE INFORMATION USED IN PREPARATION OF THIS AND ALL OTHER FORE CONSULTING DESIGNS AND DRAWINGS IS NOT WARRANTED. IT SHALL BE THE RESPONSIBILITY OF THE CONTRACTOR TO VERIFY ALL SURVEY INFORMATION PROVIDED AND REPORT ANY ANOMALIES TO FORE CONSULTING.

DESIGN NOTES

1. ALL DESIGN AND WORKS TO COMPLY WITH CURRENT VERSION OF THE FOLLOWING DOCUMENTS:

- DESIGN MANUAL FOR ROADS AND BRIDGES (DMRB);
- SPECIFICATION FOR HIGHWAY WORKS (SHW);
- MANUAL FOR STREETS (MFS); AND
- BARNSELY METROPOLITAN BOROUGH COUNCIL (BMBC) DESIGN GUIDE AND SPECIFICATION.

KEY

—

EXISTING MAJOR CONTOUR AT 0.25m

—


EXISTING MINOR CONTOUR AT 0.05m

—

PROPOSED MAJOR CONTOUR AT 0.25m

—

PROPOSED MINOR CONTOUR AT 0.05m

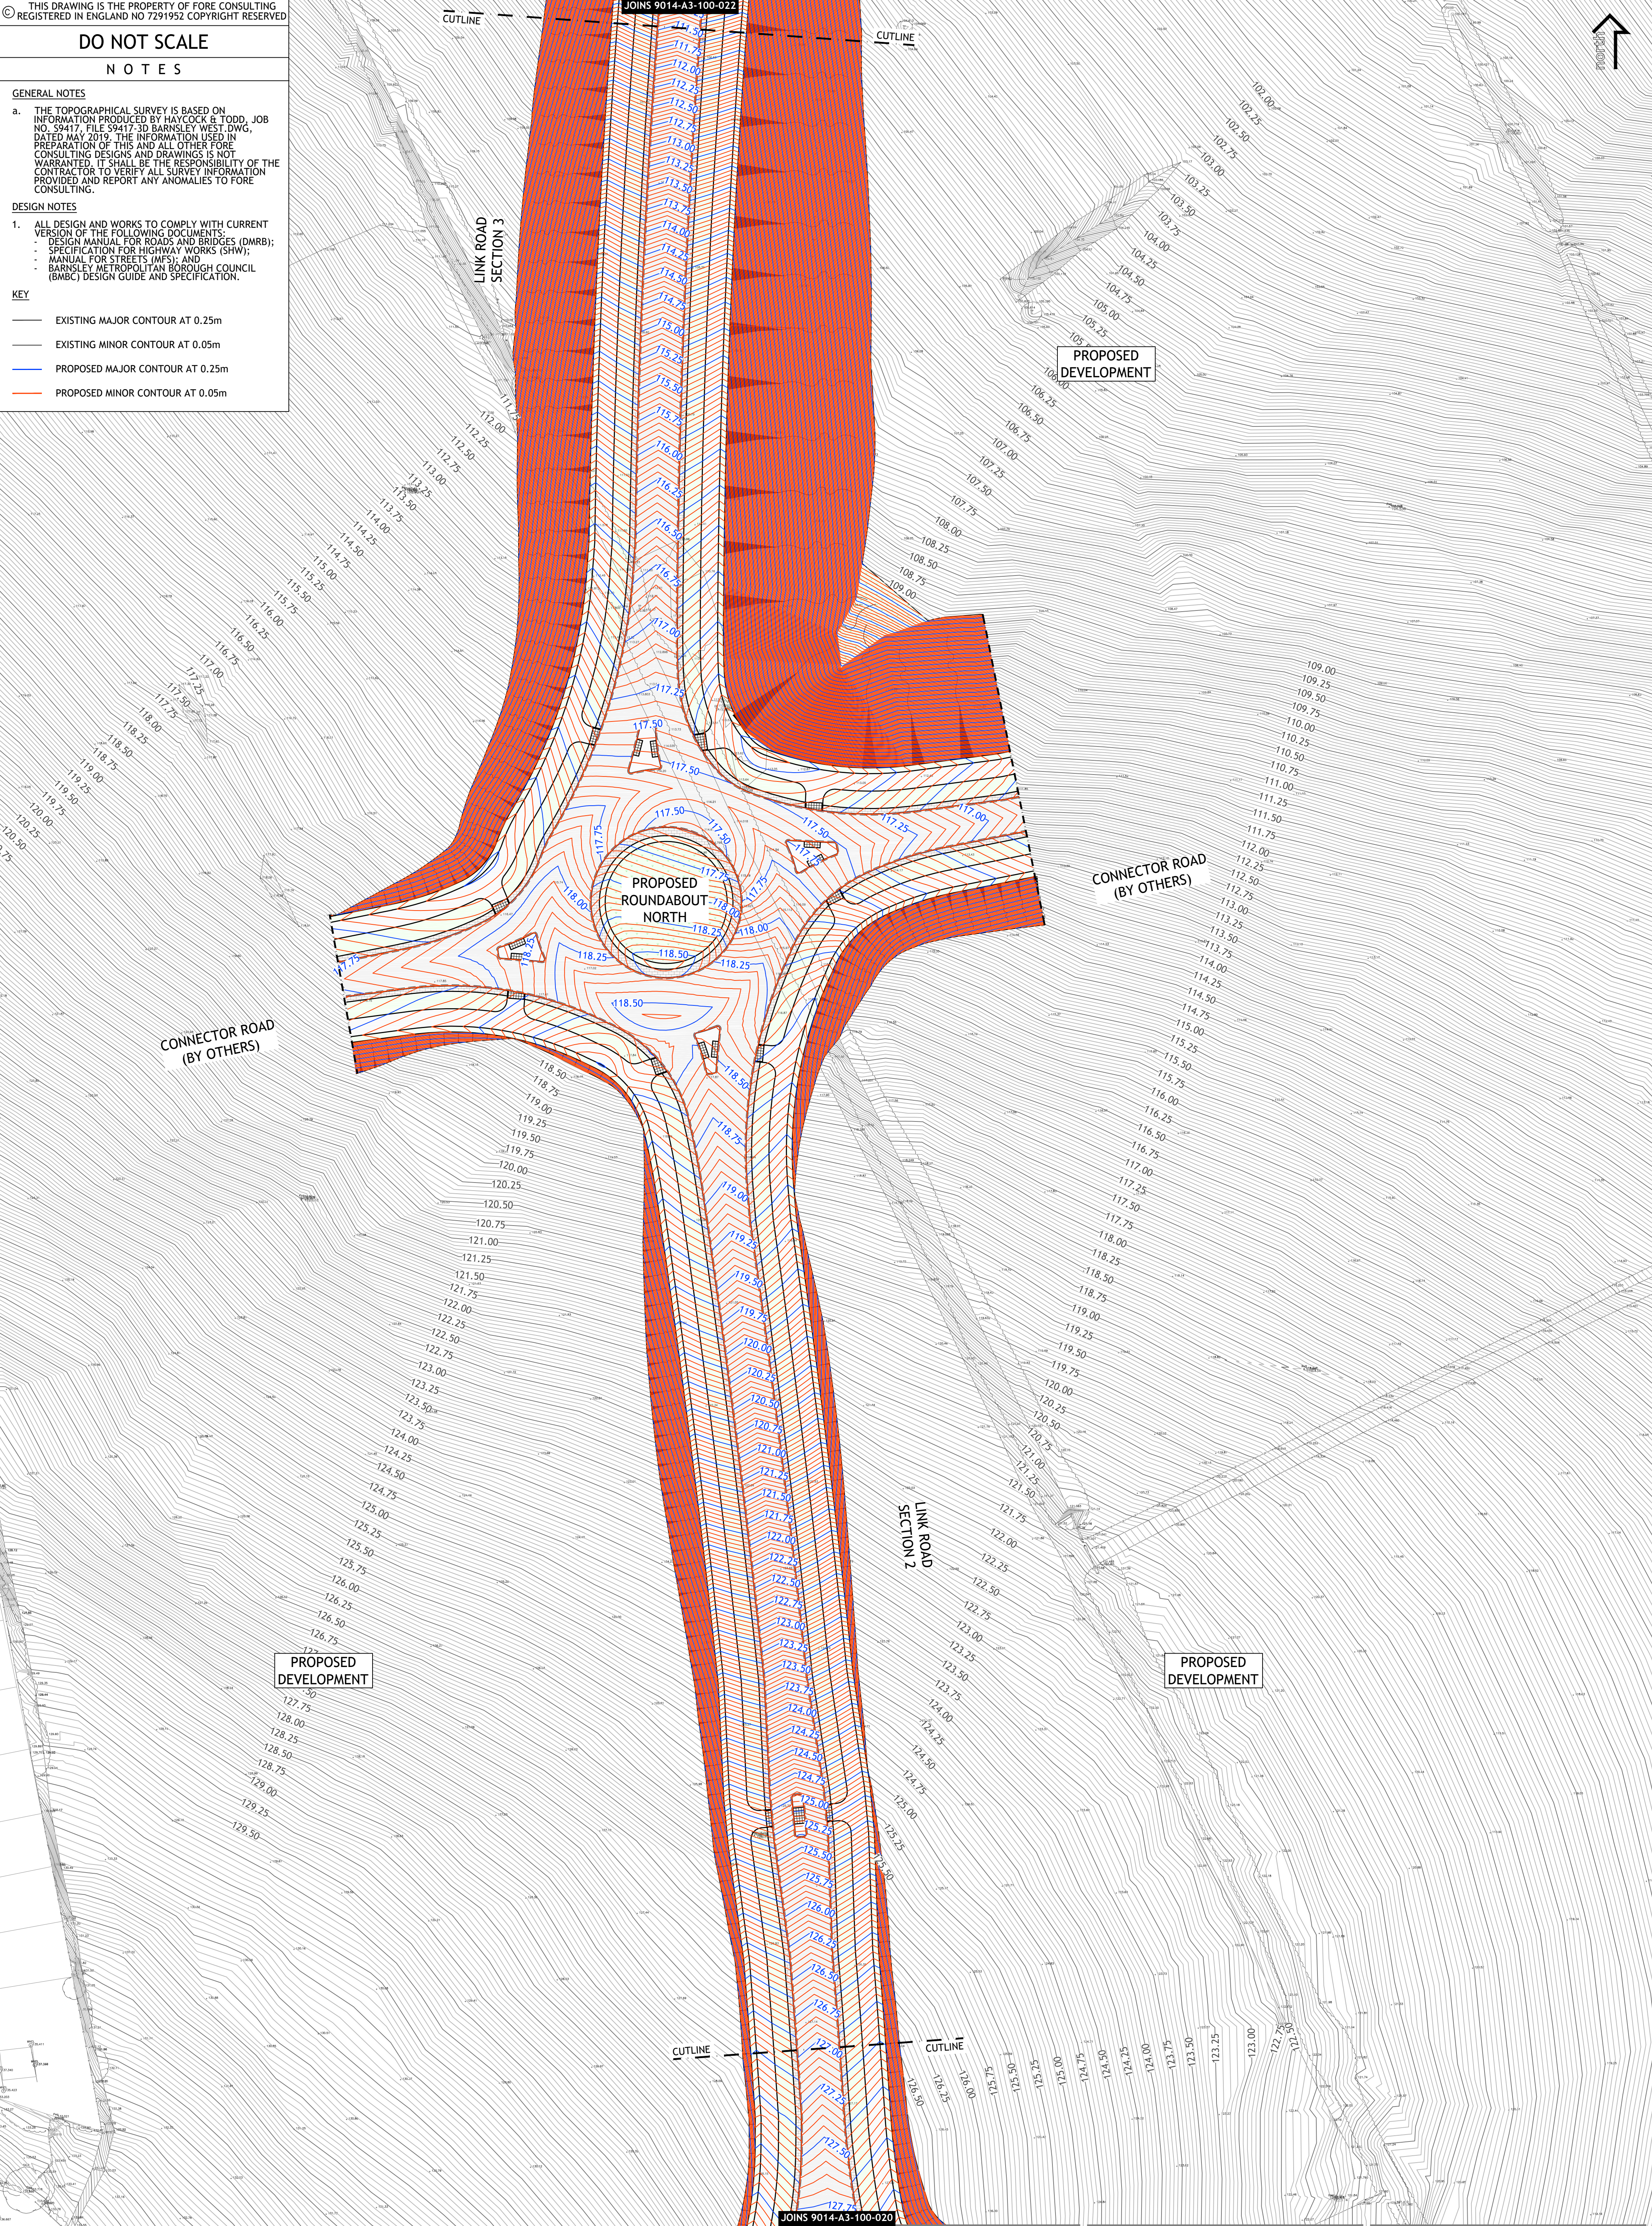

REV	DESCRIPTION	DATE	BY	Client:	Drawing Title	Fore Consulting Limited 2nd Floor, Queens House 34 Wellington Street Leeds LS1 2DE 0113 2460204 enquiries@foreconsulting.co.uk www.foreconsulting.co.uk
				STRATA STERLING BARNSELY WEST LTD	CONTOUR PLAN SHEET 2 OF 3	PRELIMINARY 9014 A3-100-P-021
				Project BARNSELY WEST LINK ROAD		
				Drawn by ML	Checked by PI	Issue Date 13.01.2021
				Job Number 9014	Drawing Number A3-100-P-021	Scale 1:500
						Format A1
						Revision -