


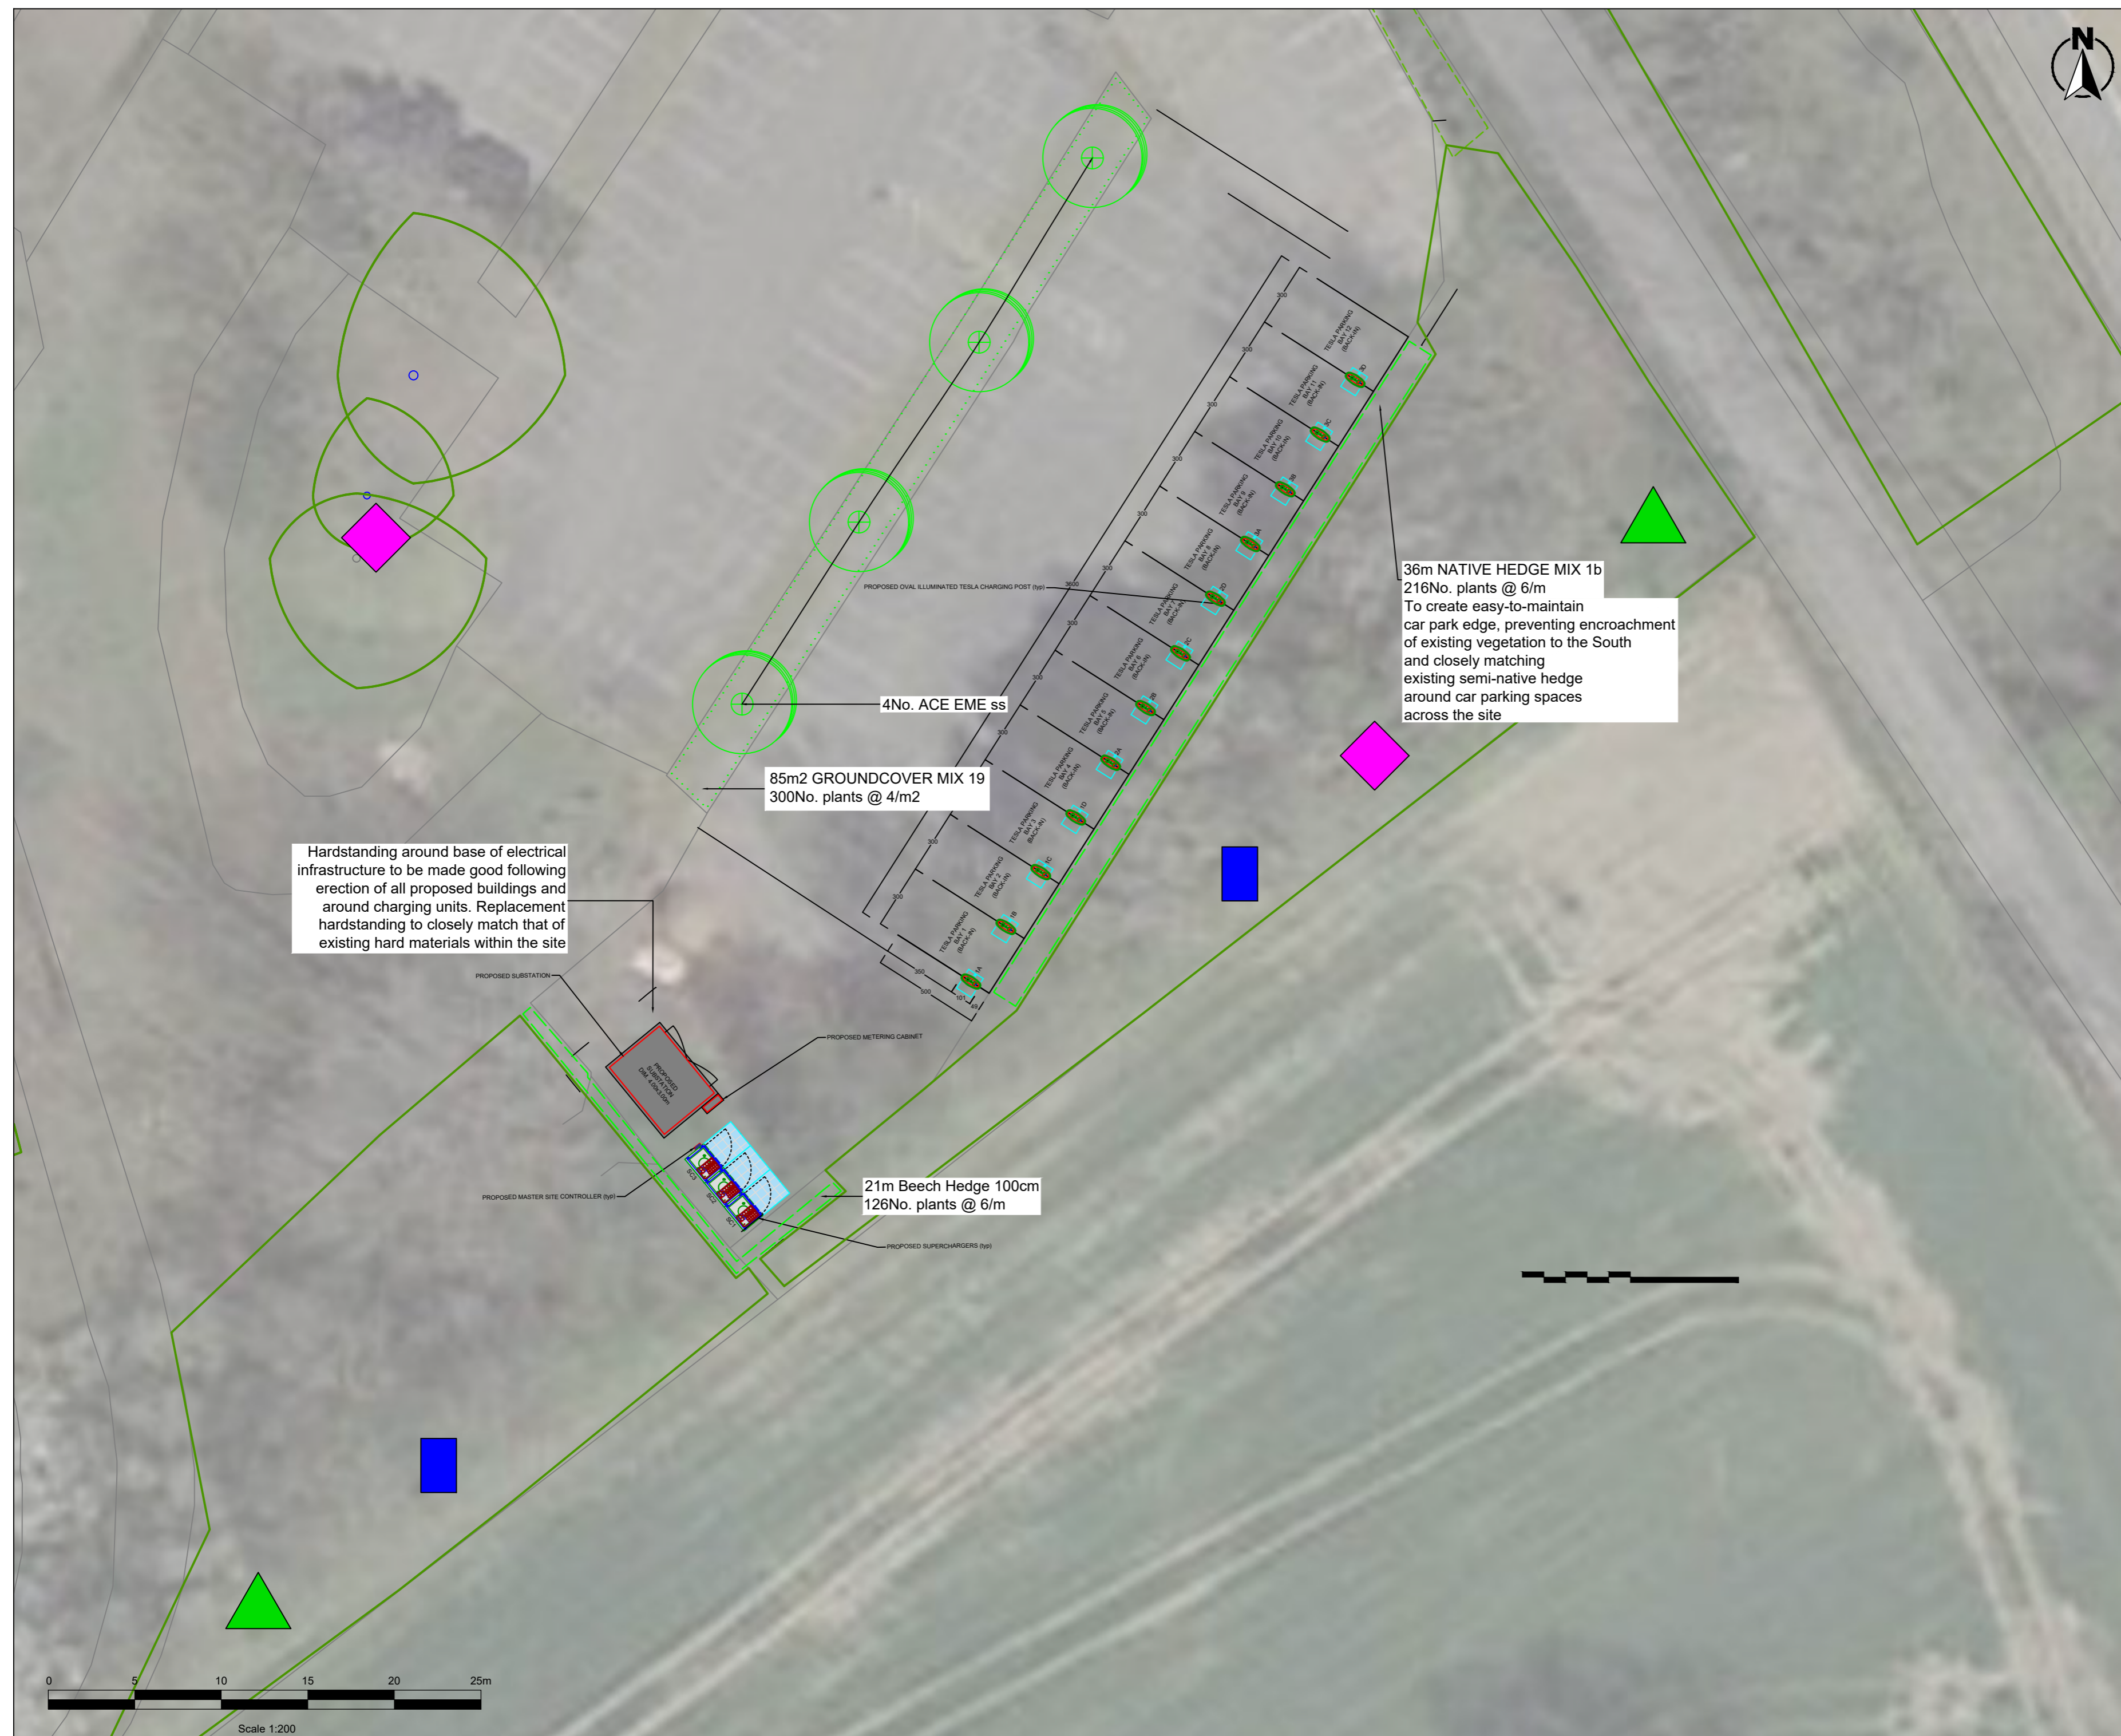

- NOTES**
- Do not scale from this drawing for construction purposes
 - This drawing is to be read in conjunction with all relevant drawings and documents associated with this project.
 - All surveyed information including levels and layout is provided by others
 - All existing and proposed dimensions, levels and locations to be checked and verified by the main contractor on site prior to the commencement of the works and any anomalies reported to the engineer.

- KEY:**
- Bat box
 - Deadwood hibernacula
 - Bird boxes



PL01	20/07/23	For Planning	LB	TB	TB
Rev	Date	Description	DRA	CHK	APP

Project
The Old Post Office

Client
Tesla Motors Ltd

Drawing Title
Biodiversity Enhancement Plan

Status	Date	Scale
Preliminary	20/07/23	1:200 @ A2

Drawn	Designed	Checked	Approved
LB	LB	TB	TB

DWG No.	Revision
CRM.3030.014.EC.D.002	PL01



BRISTOL 01454 269 237 www.enzygo.com
 MANCHESTER 0161 413 6444
 SHEFFIELD 0114 321 5151 hello@enzygo.com