


Only PDF/DWG files of this drawing are controlled. All other formats (eg DWG/AutoCAD files) are UNCONTROLLED and are used at your own risk.



KEY	
	PROPOSED CARRIAGEWAY
	PROPOSED FOOTPATH LEVEL
	PROPOSED RETAINING WALL
	SECTION OUT LINE

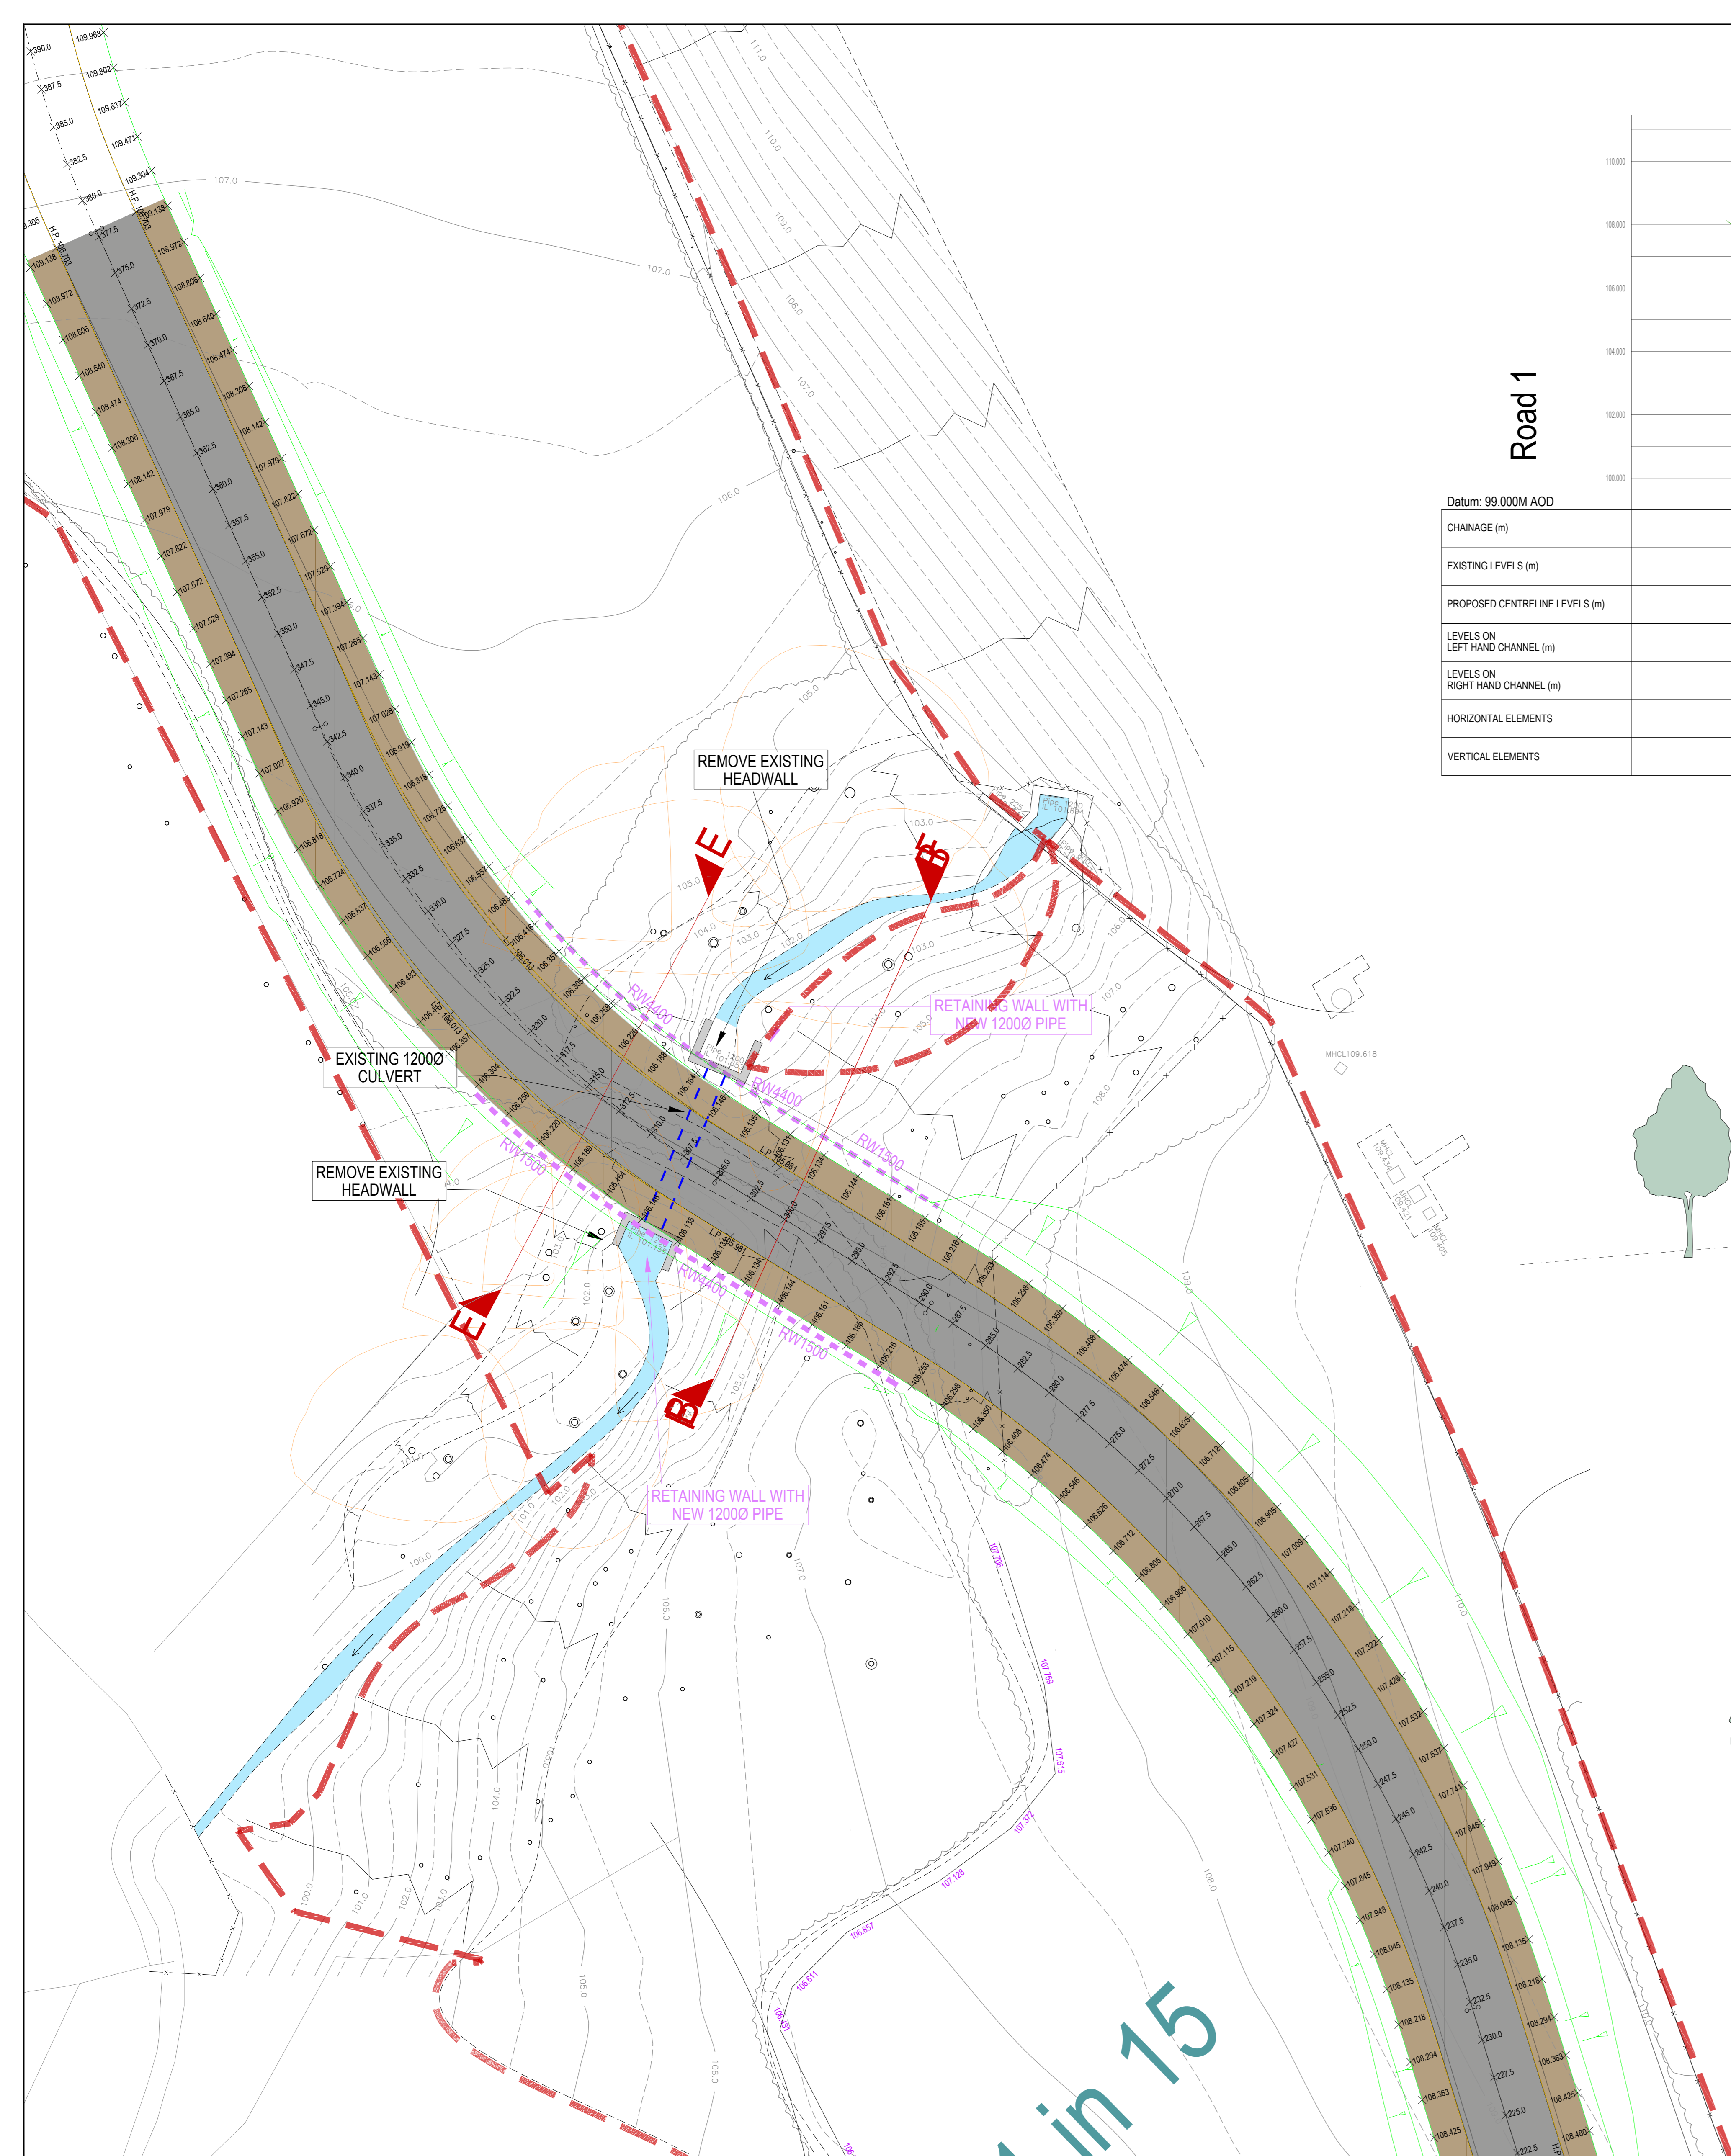

### Road 1

Datum: 99 000M AOD

CHAINAGE (m)	EXISTING LEVELS (m)	PROPOSED CENTRELINE LEVELS (m)	LEVELS ON LEFT HAND CHANNEL (m)	LEVELS ON RIGHT HAND CHANNEL (m)	HORIZONTAL ELEMENTS	VERTICAL ELEMENTS
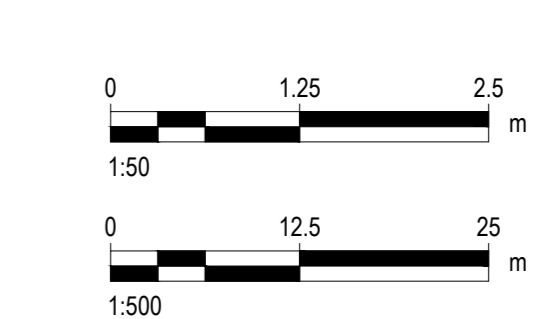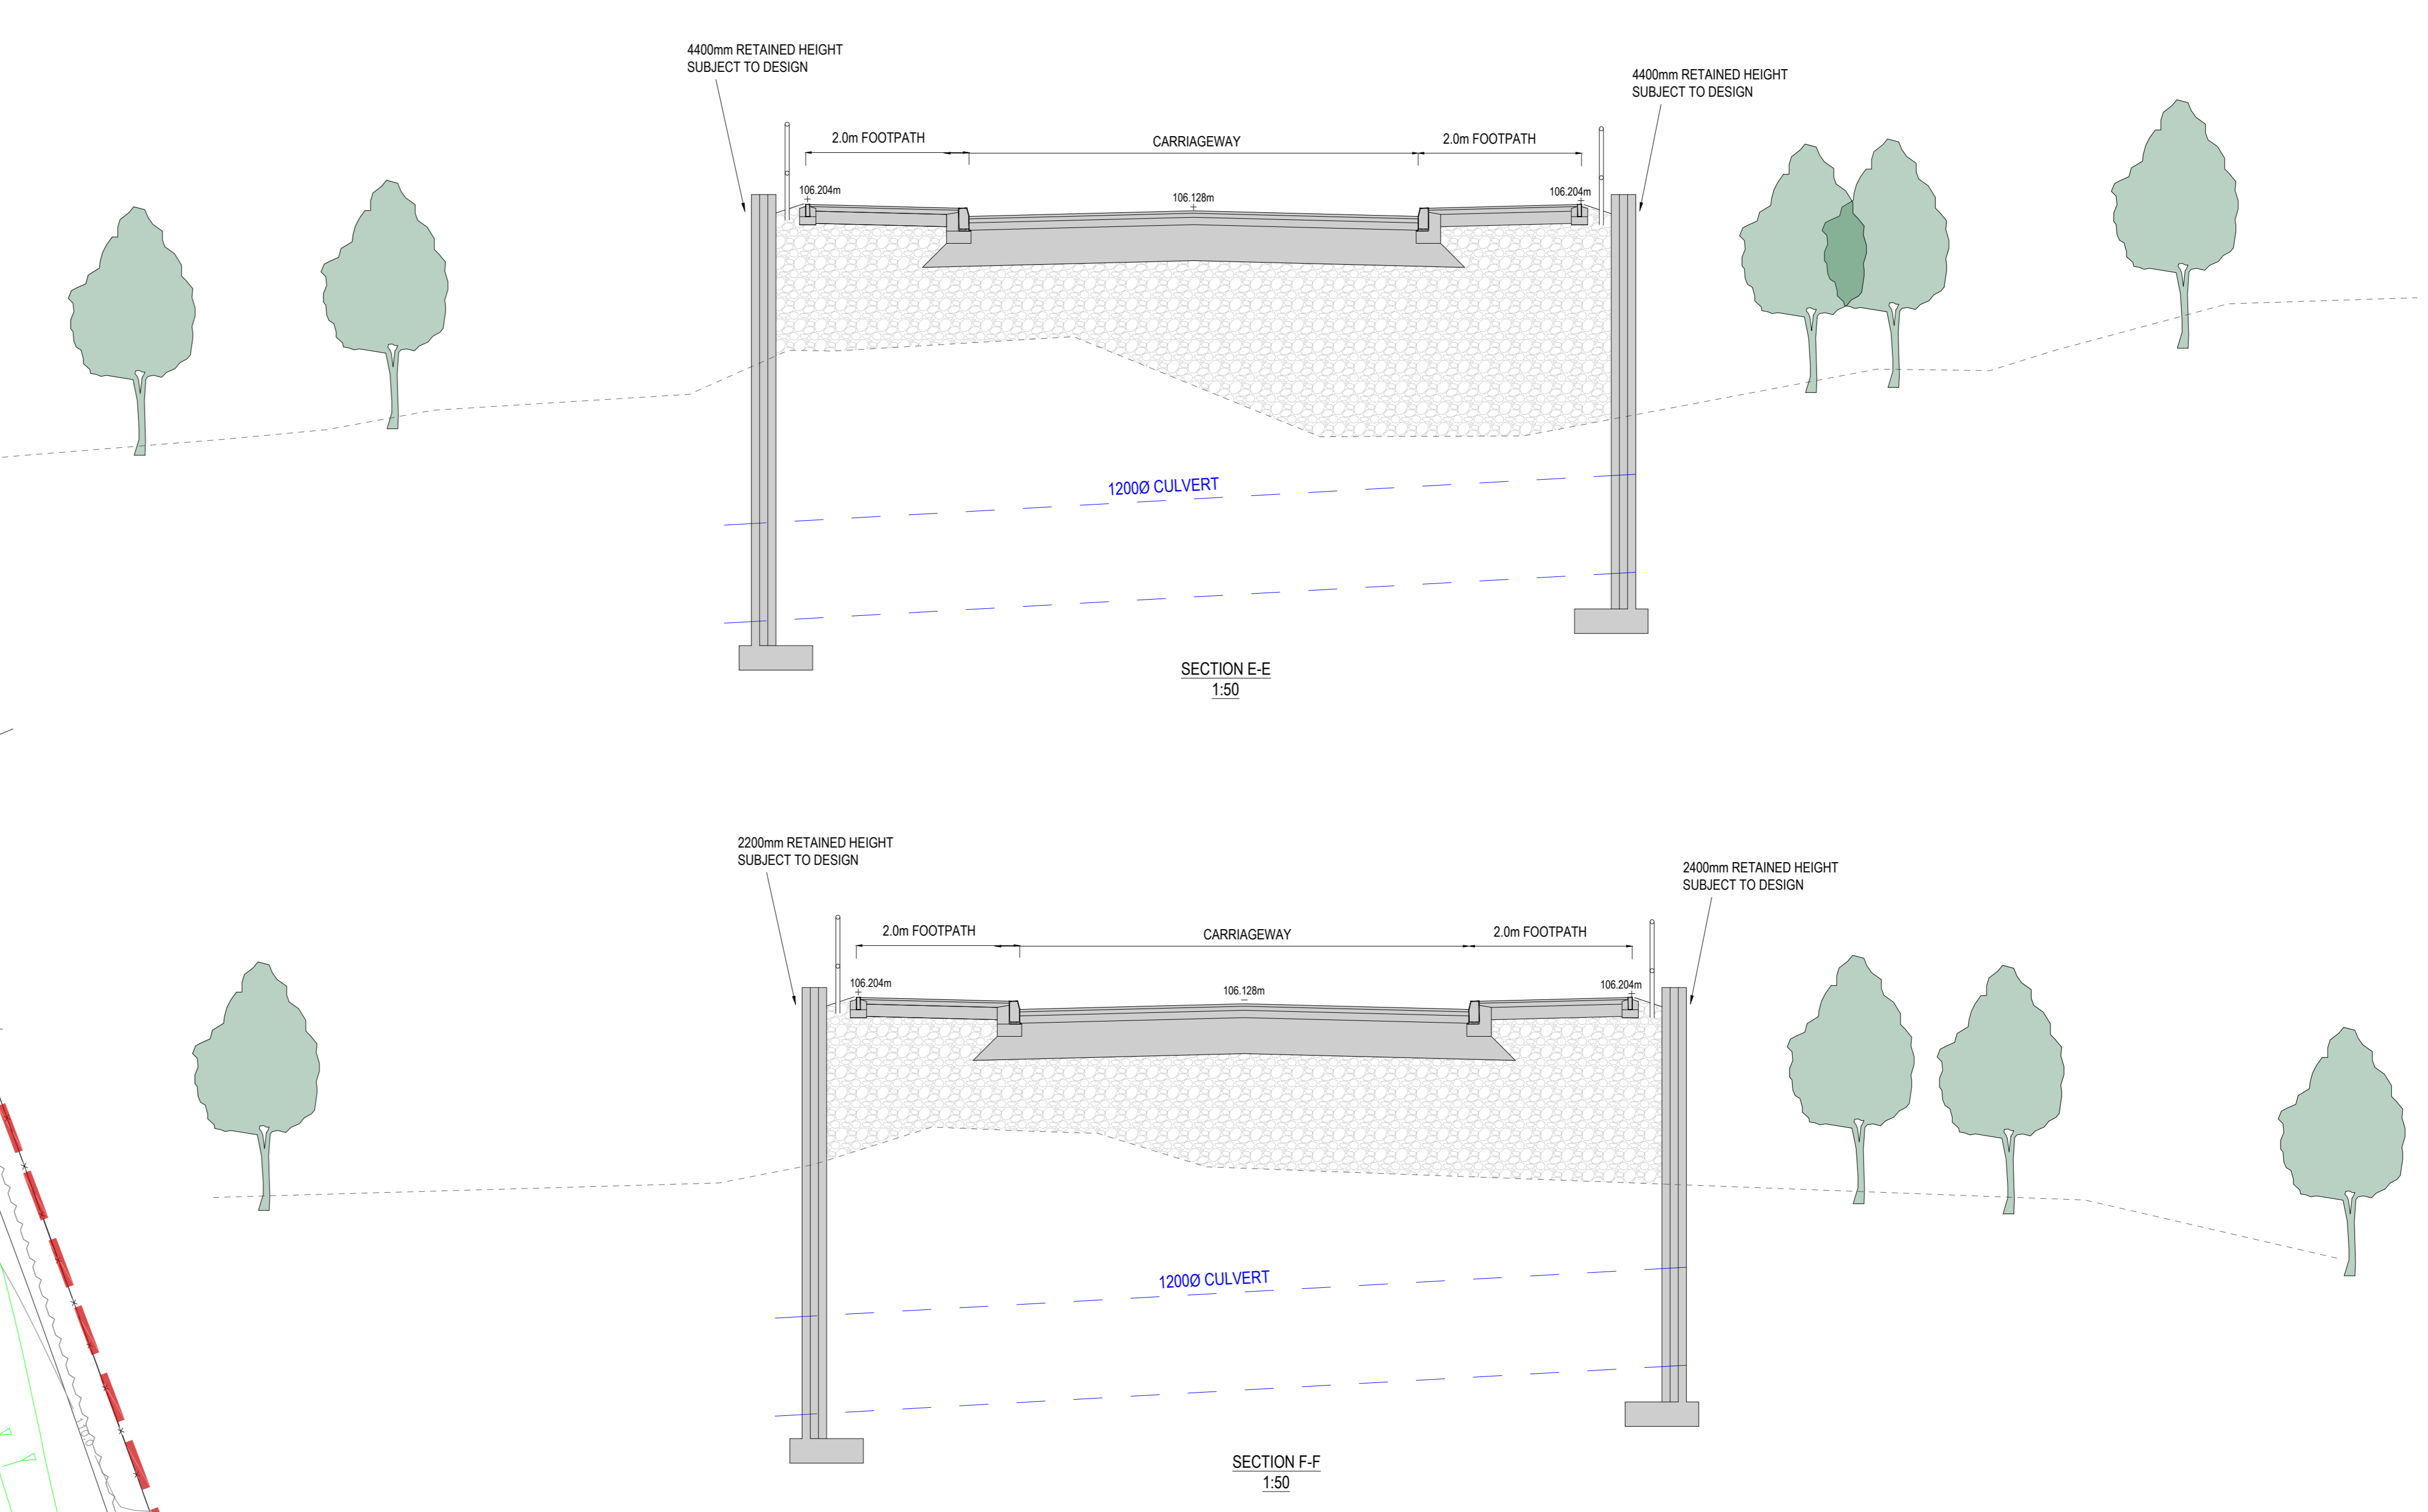

REV	DATE	REVISION DETAILS	DRAWN	CHECKED
P01	14.07.24	KEY ADDED	NO	
P02	24.05.24	ROAD ALIGNMENT AMENDED	NO	
P03	14.05.24	REDLINE ADDED	NO	
P04	25.04.24	FIRST ISSUE	NO	

© This drawing is the property of Queensberry Design Limited and the information can only be reproduced with their prior permission.

**QUEENSBERRY DESIGN**  
 0151 480 9600  
 www.queensberrydesign.co.uk

Client: **KEEPMOAT**

Project: **KERESFORTH ROAD  
DODWORTH  
BARNSELY**

Title: **PROPOSED SITE ACCESS  
CONSTRUCTION SECTIONS  
SHEET 2**

Drawn: **ND** Checked: **DM** Date: **24.04.2024**

Drawing Number: **0010-QD-XX-S-DR-C-00-02**

Drawing Status: **INFORMATION** Scale: **1:500/100 - A0** Sheet: **P04**