


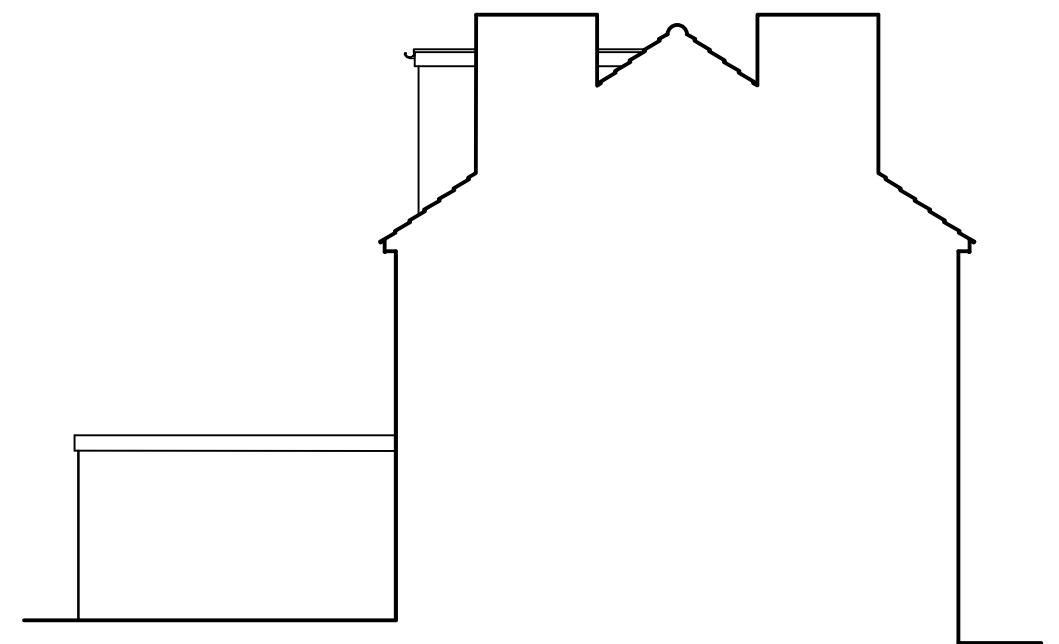

EXISTING SIDE ELEVATION



EXISTING REAR ELEVATION




EXISTING SIDE ELEVATION



PROPOSED SIDE ELEVATION



PROPOSED REAR ELEVATION

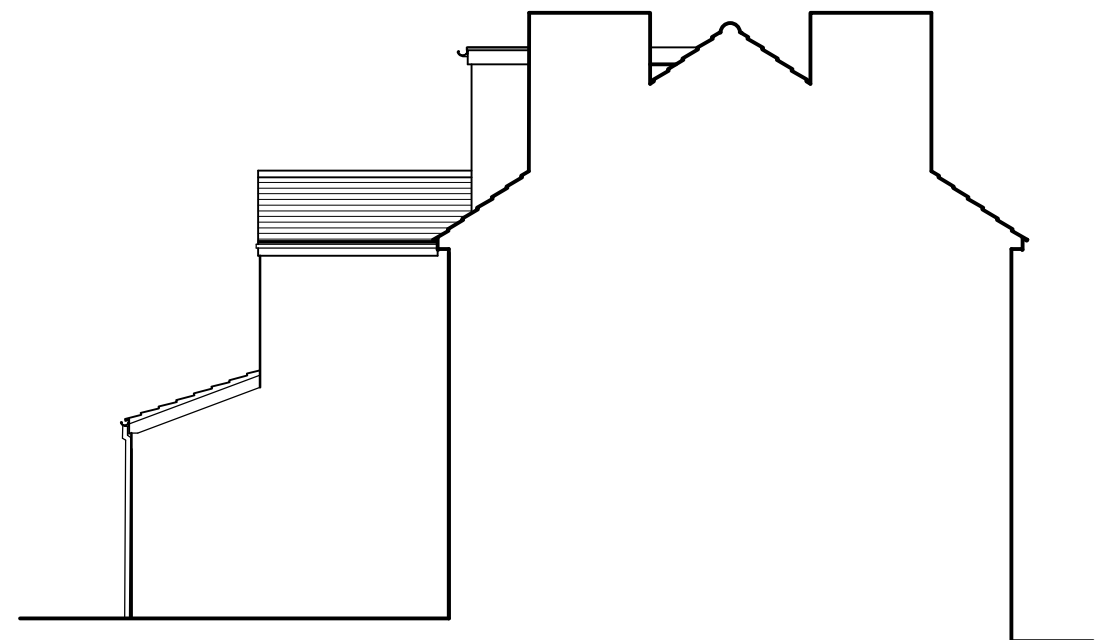

PROPOSED SIDE ELEVATION

NOTES

- 1) DO NOT SCALE THIS DRAWING. ALL DIMENSIONS ARE IN MILLIMETRES
- 2) WALLS TO EXTENSION TO BE RENDERED
- 3) ROOF TILES TO BE SANDTOFT 20/20 INTERLOCKING TILES TO MATCH EXISTING
- 4) WINDOWS AND DOOR TO BE WHITE UPVC

17 PARK AVENUE
 EXISTING & PROPOSED ELEVATIONS
 DRG - 19-095-01C (1:100 A3)