


REGENT STREET

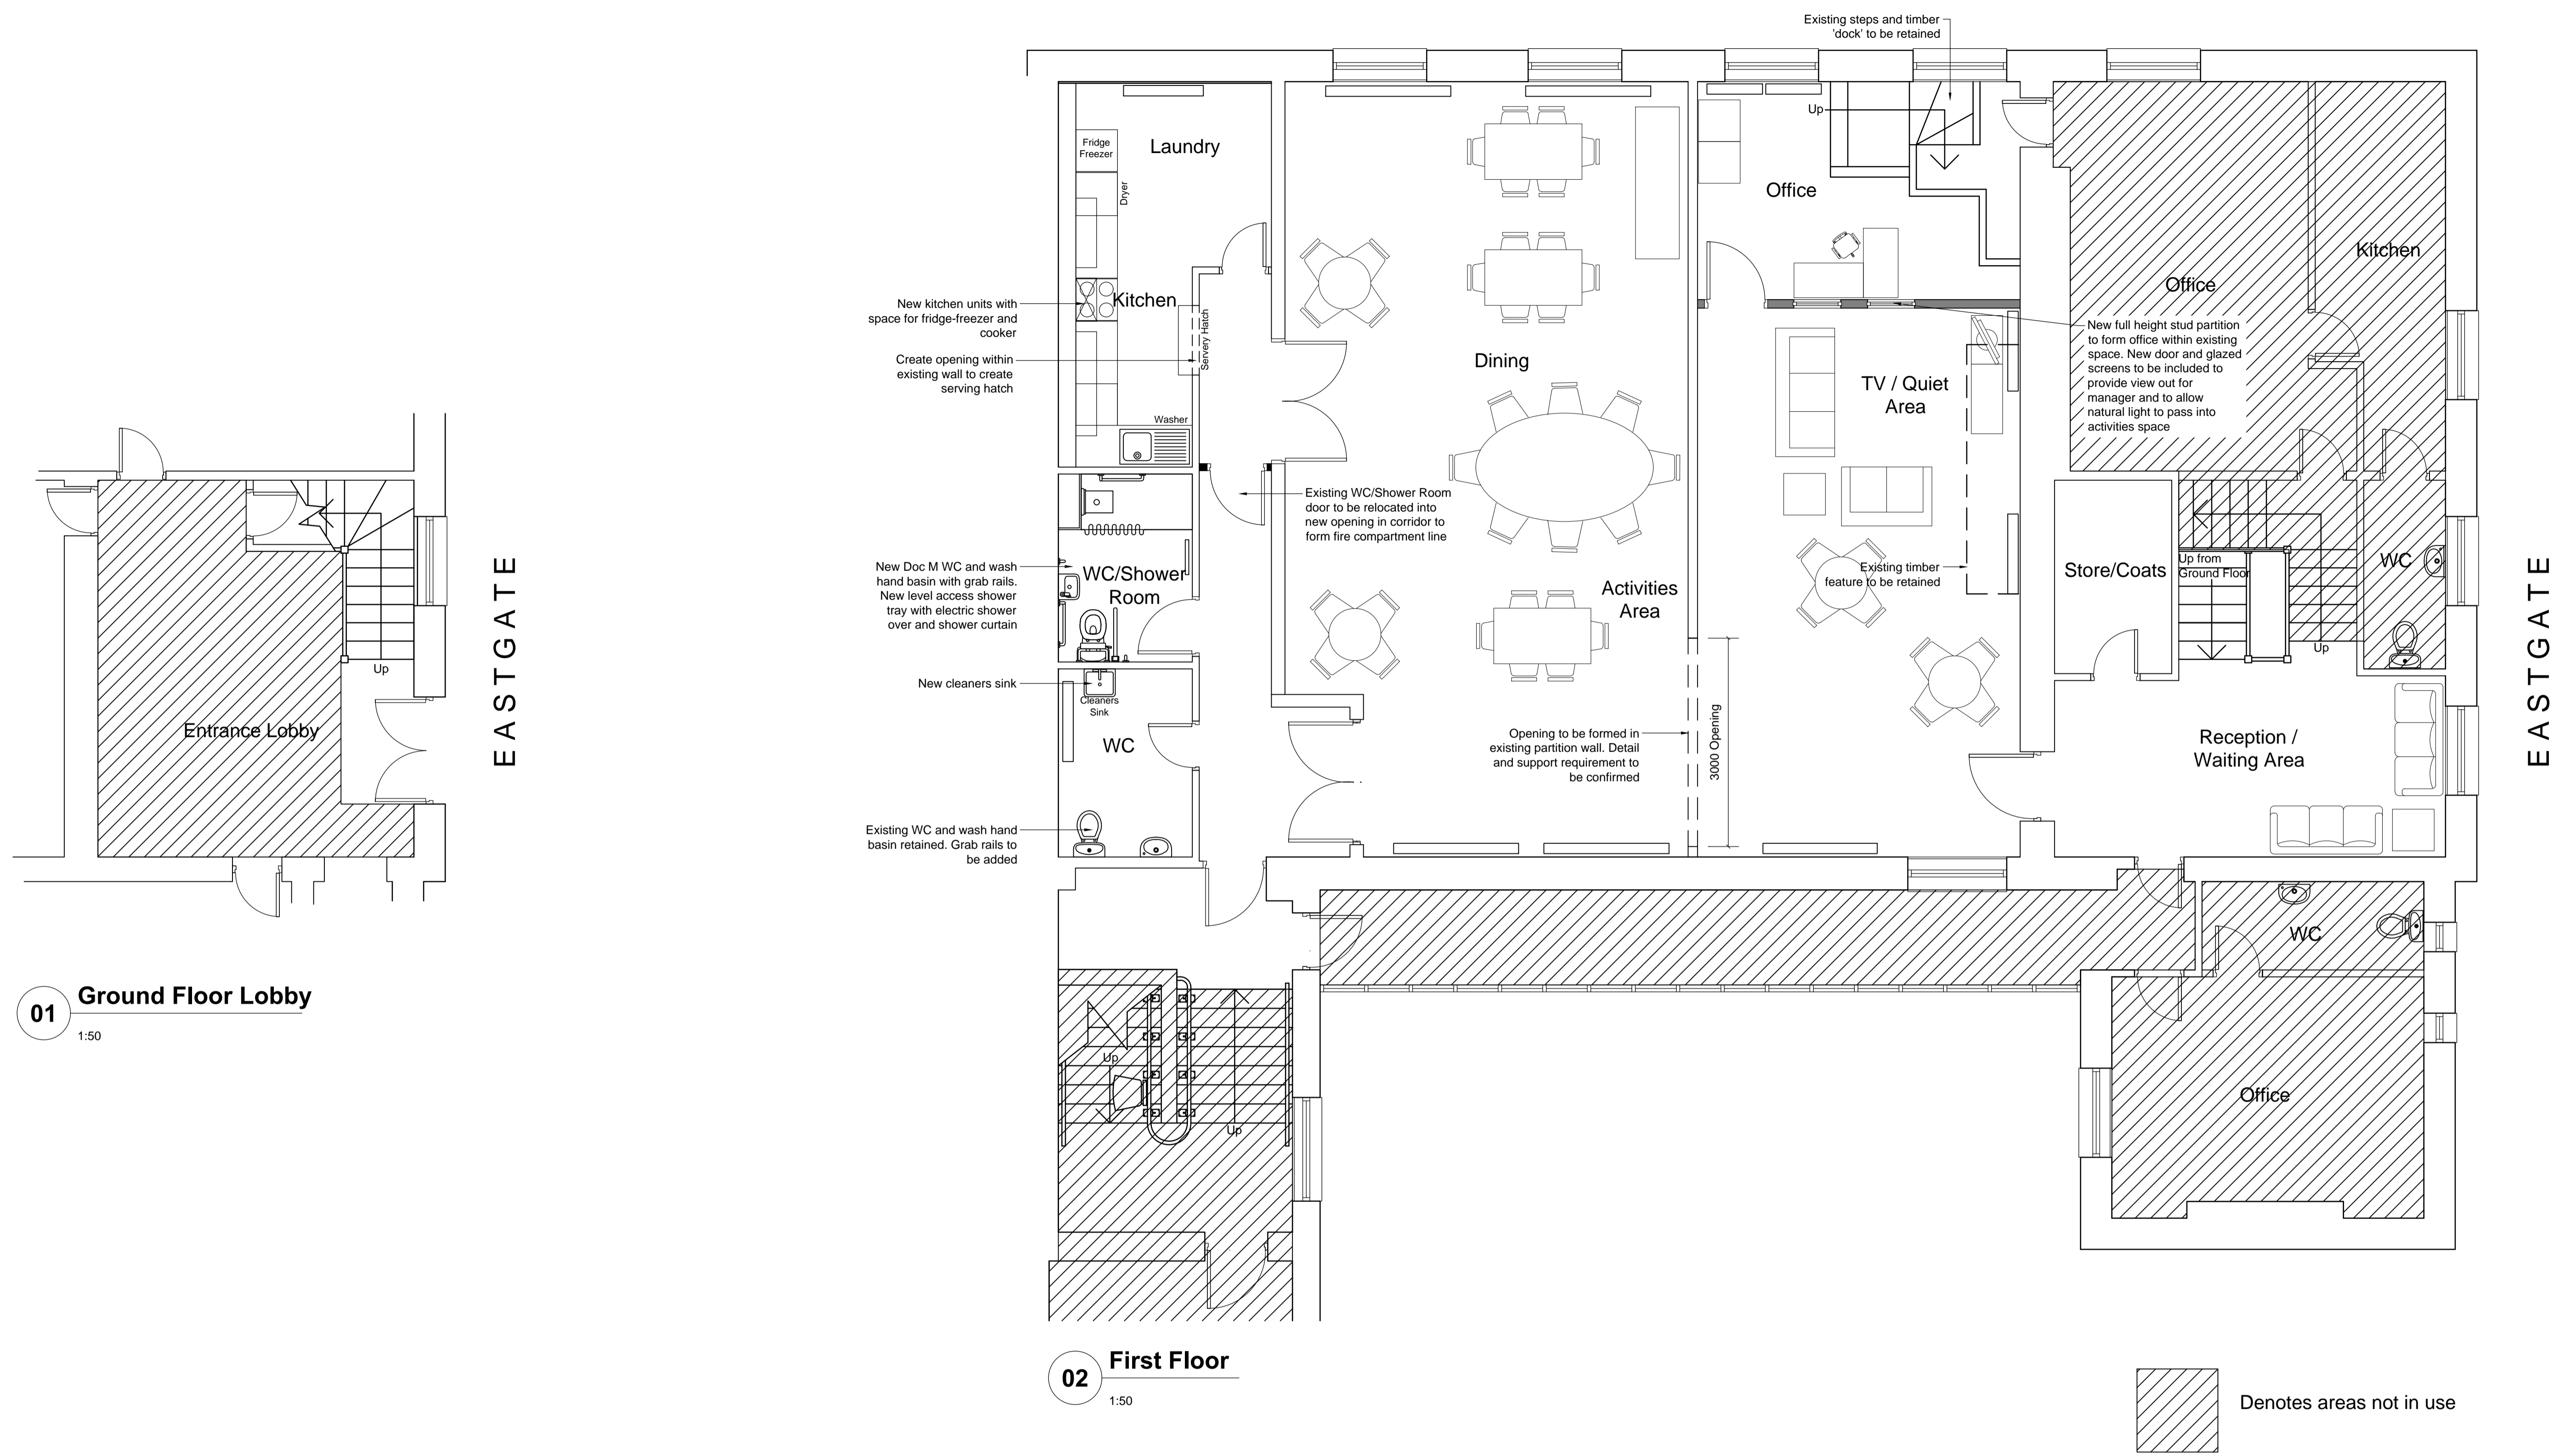

**01** Ground Floor Lobby  
1:50

**02** First Floor  
1:50

Denotes areas not in use

RESPONSIBILITY IS NOT ACCEPTED FOR OTHERS SCALING DIRECTLY FROM THIS DRAWING. DO NOT SCALE FROM THIS DRAWING, USE WRITTEN DIMENSIONS ONLY.

0m 0.5 1.0 1.5 3.0m  
1:50


ORIGINAL SHEET SIZE **A1**

THIS DRAWING IS PRODUCED FOR USE IN THIS PROJECT ONLY AND MAY NOT BE USED FOR ANY OTHER PURPOSE. THE ORIGINATOR ACCEPTS NO LIABILITY FOR THE USE OF THIS DRAWING OTHER THAN THE PURPOSE FOR WHICH IT WAS INTENDED IN CONNECTION WITH THIS PROJECT AS RECORDED IN THE 'PURPOSE FOR ISSUE' AND 'FILE STATUS CODE'.

THIS DRAWING MAY NOT BE REPRODUCED IN ANY FORM WITHOUT PRIOR WRITTEN AGREEMENT.

© CROWN COPYRIGHT AND DATABASE RIGHTS - ORDNANCE SURVEY LICENCE NUMBER 100022264

KEY PLAN

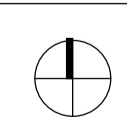

NOTES

Rev	Description	Date
P1	First Issue	20.11.18
P2	Proposed stairlift omitted from Eastgate entrance	20.11.18
P3	Configuration of proposed shower room amended. Sliding partition omitted. Door omitted through existing partition wall. Kitchen layout amended to incorporate laundry area.	02.04.19
P4	Kitchen layout revised to suit on site drainage provision.	02.05.19

CLIENT  
Barnsley Independent Alzheimers and Dementia Support (BIADS)

PROJECT  
The Old Courthouse, 12 Regent Street, Barnsley

TITLE  
Proposed Plans

SCALE	DISCIPLINE	PROJECT NUMBER
1:50	ARCHITECT	19-1-1115
DRAWING NUMBER	REV CODE	
NPS-XX-P-XX-A-DR-040	<b>P 4</b>	
STATUS CODE	PURPOSE OF ISSUE	Drawn LG Checked XX Approved XX
<b>S0</b>	<b>PRELIMINARY</b>	

