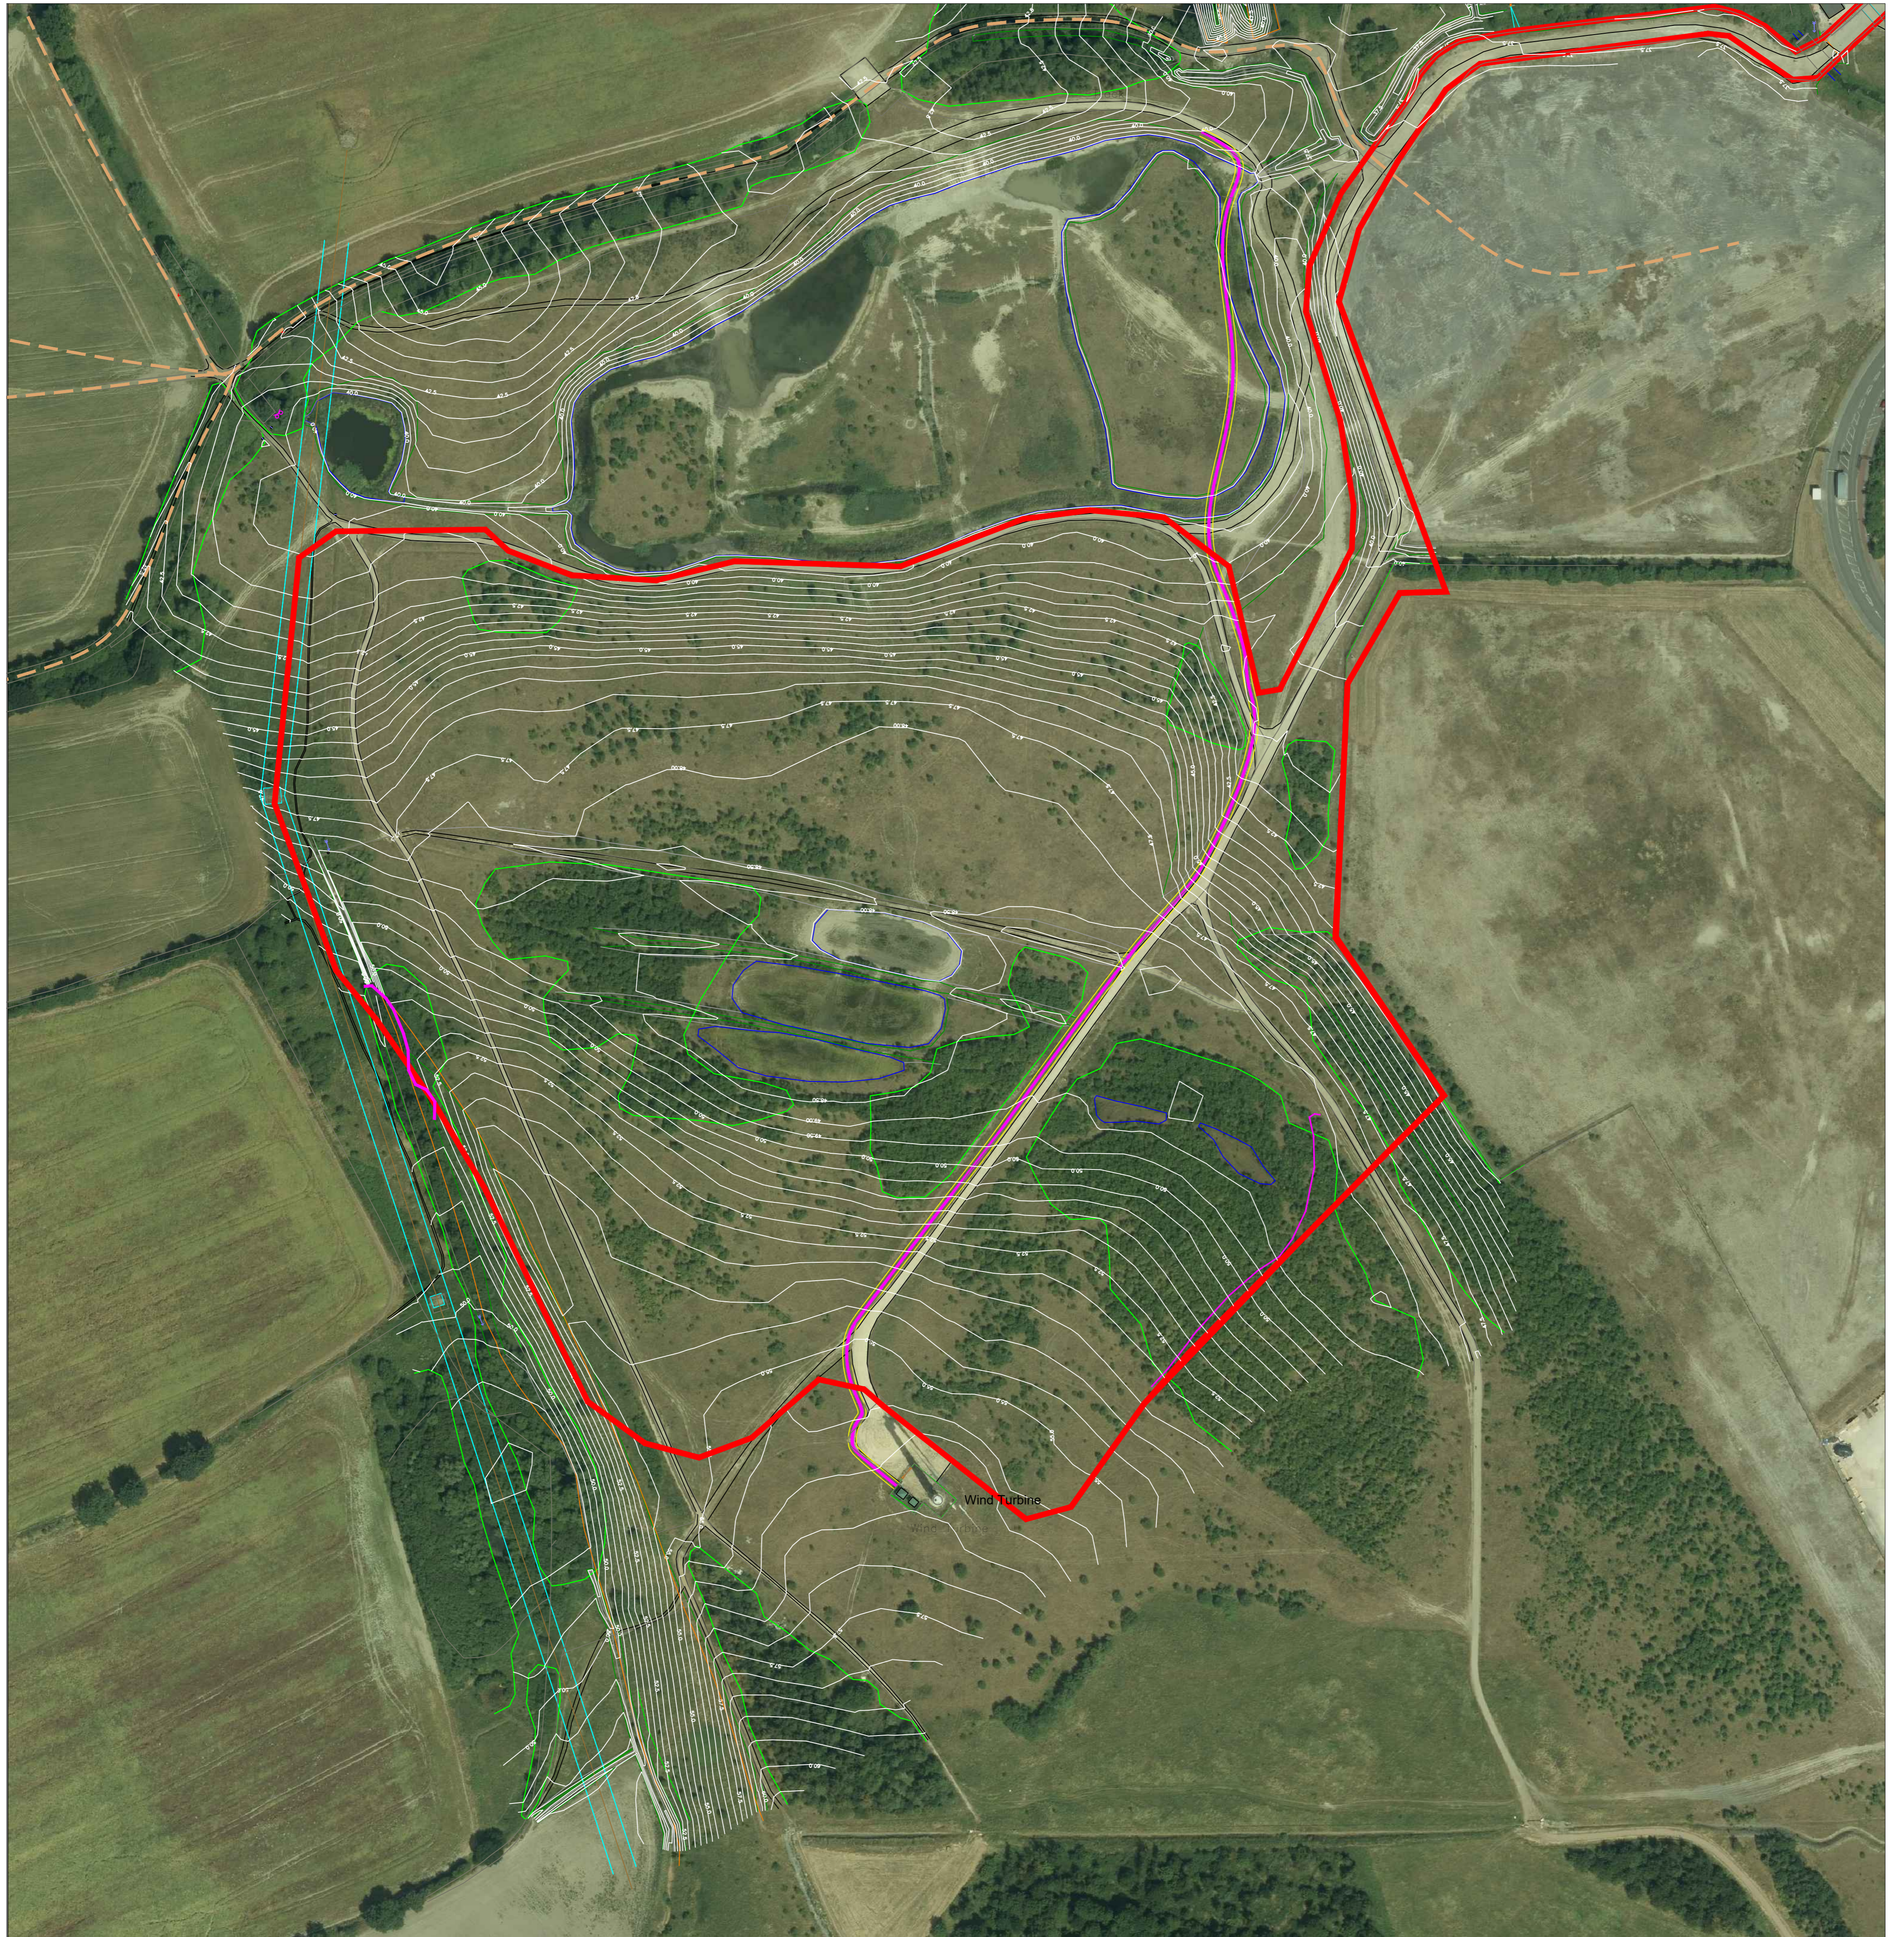
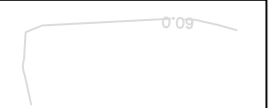

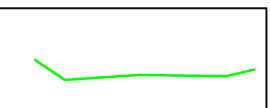
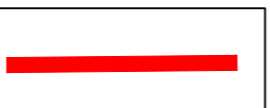
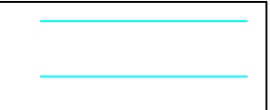
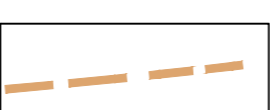
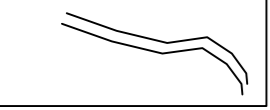

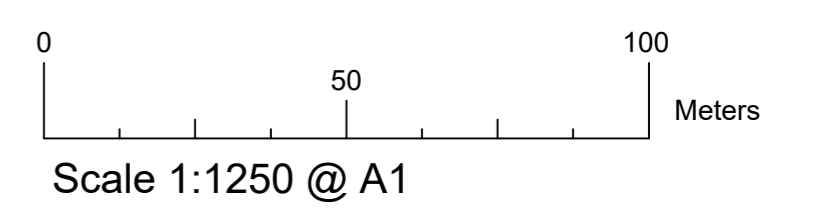


Agricultural Restoration & Landscape Enhancement Scheme



Key:

- | | | | |
|--|--|---|---|
|  | Existing Contours (1m Metre Intervals) |  | Underground Powerline plus Wayleave |
|  | Existing Scrub Vegetation |  | Application Boundary (See Also Plan 901.05) |
|  | Overhead Powerlines |  | Existing Public Rights Of Way |
|  | Existing Tracks | | |
|  | Existing Wet / Dry Areas | | |



Drawn By: GW	Revision No.: A-Changes to Red Line Boundary
Scale: 1: 1250 @ A1	Drawing No: 901.02
Project Name: Grimethorpe	Date: 5th June 2023
Drawing Name: Existing Site Survey	Checked By BW

