

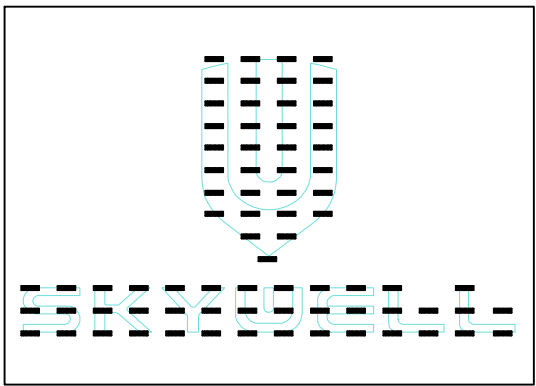



SIGN 3
PYLON SIGN
300 CD/M²

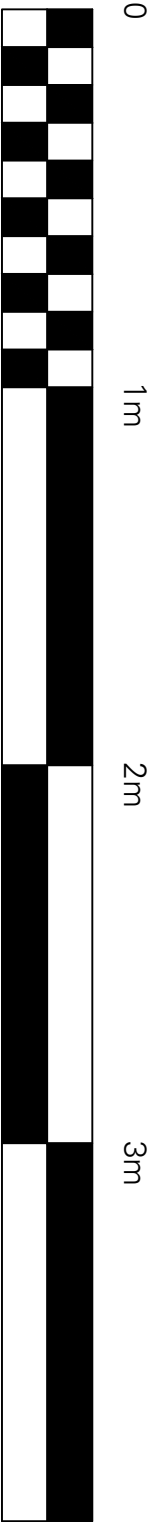

3mm DOUBLE SIDED WHITE ACM LED CARRIER
PLATES
TO FIX TO FRAME VIA 2 No ALUM ANGLE RAILS
75 No OPTIKA 70 LED MODS PER SIDE
WHICH WILL NOT EXCEED 300cd/m²

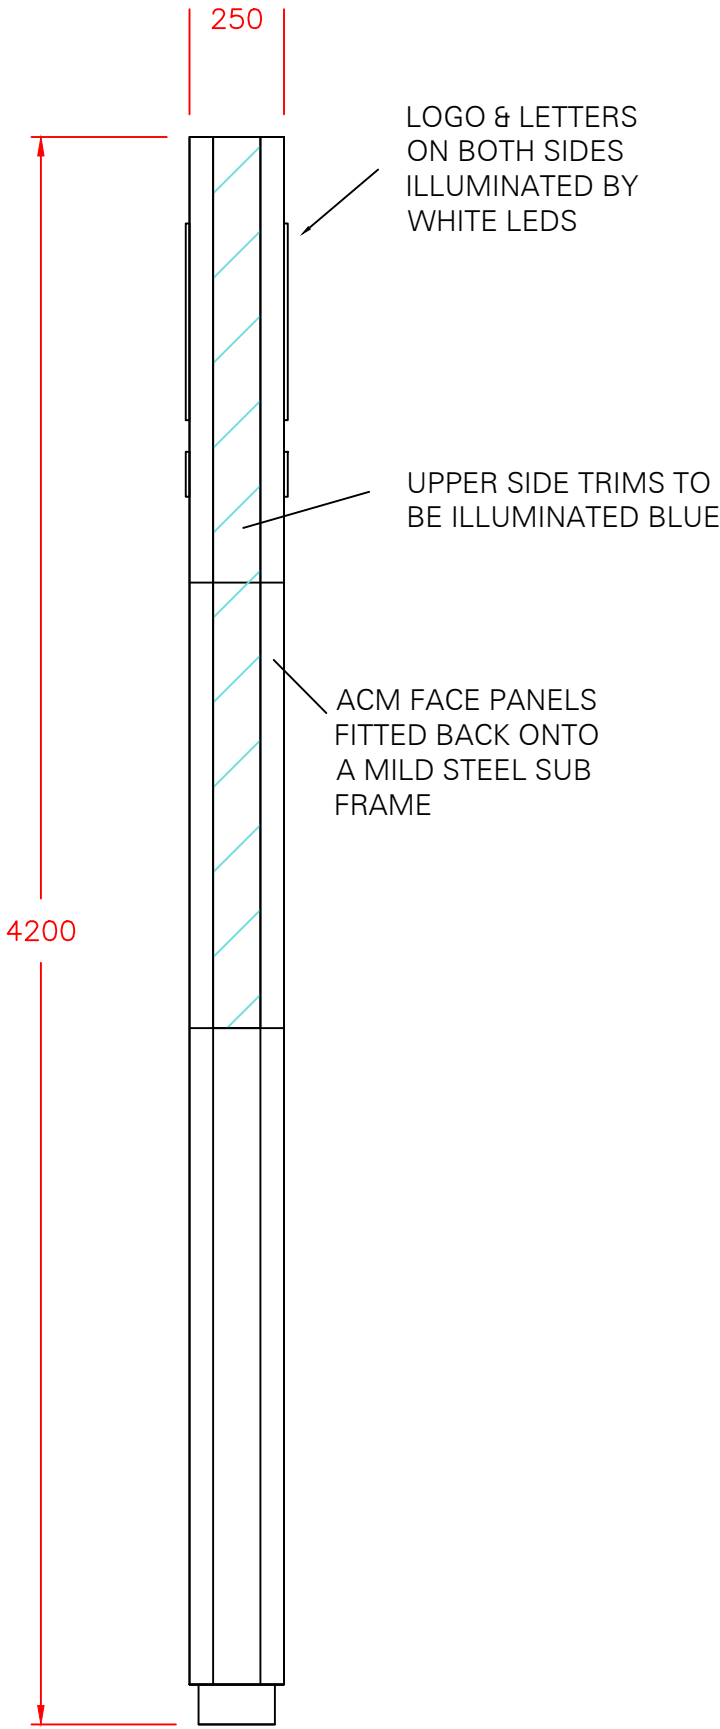

QSF001 ISSUE 3



tara signs

1971 — ONWARDS

Tara Signs Ltd

St Peters Place Western Road
Lancing West Sussex BN15 8SB
T: 0044 (0)1903 750710 tarasigns.com

© 2025 - Tara Signs Ltd

Scale

1:20 @ A3

Date

25/03/2025

Job No

24126

Drg No

24126-P-006

Drg Ref

SKYWELL-002

Drawn By

JP

Revisions

REV

	SKYWELL	DEALER
Date		
Signature		
Signed By		

Address

ANYCOLOURCAR LTD
THE OLD GARAGE
GENN LANE, WORSBOROUGH
BARNSELEY
S70 6TF
Title
SIGN 3 - PYLON - DETAIL