





FRONT ELEVATION

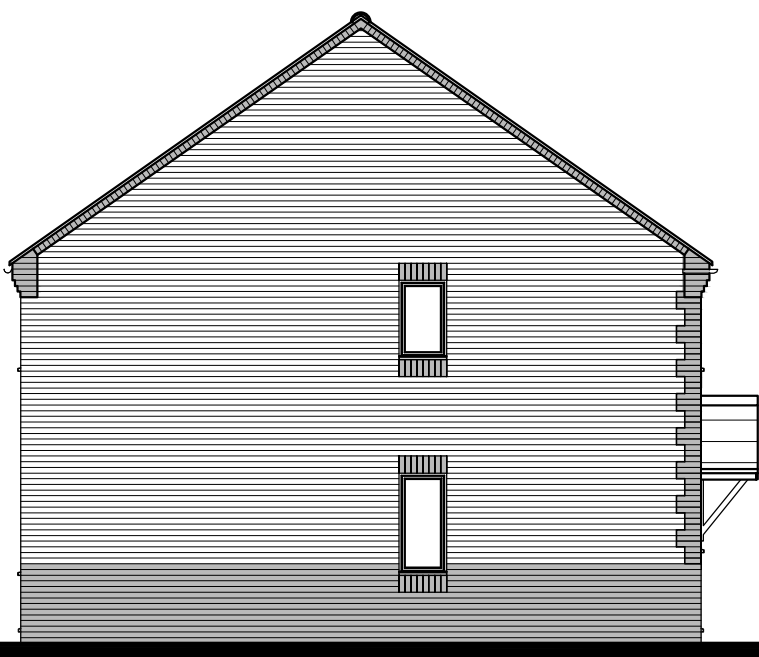


SIDE ELEVATION




REAR ELEVATION

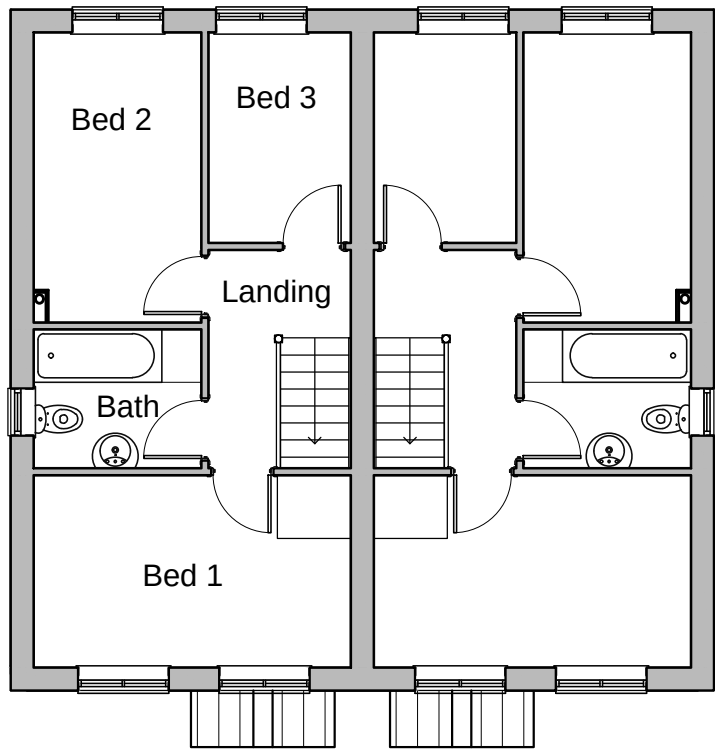


FIRST FLOOR PLAN

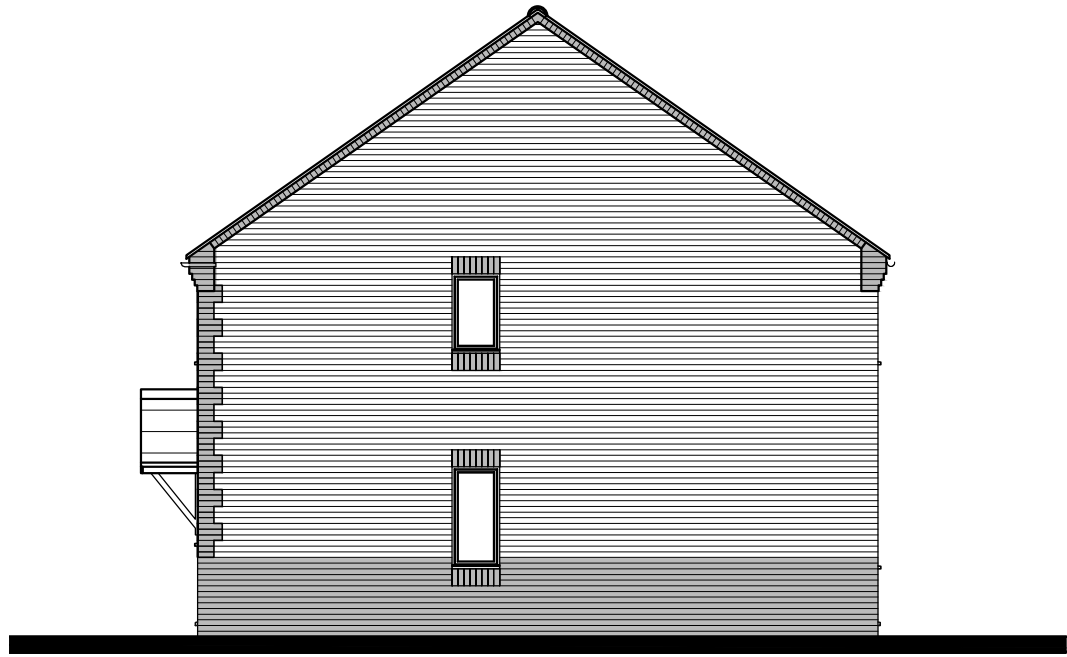

SIDE ELEVATION

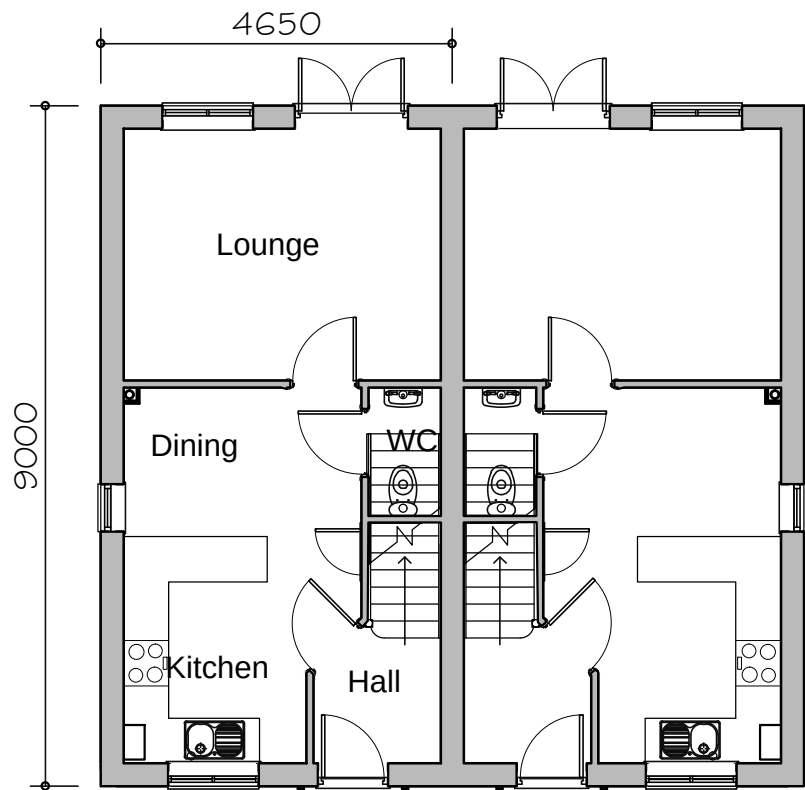

GROUND FLOOR PLAN

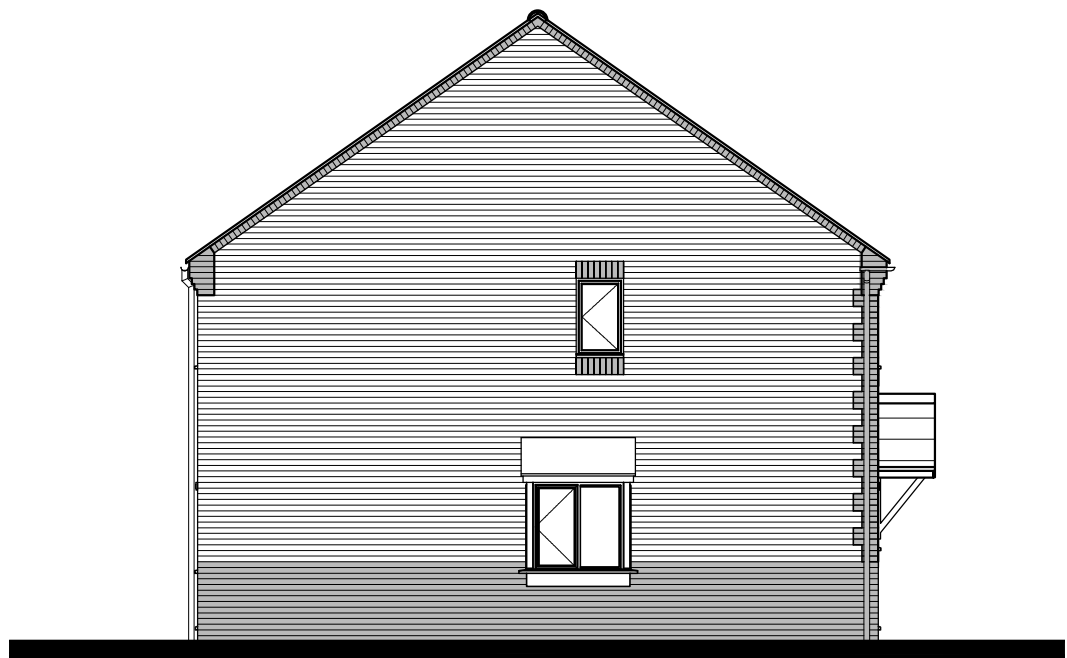

optional bay window
SIDE ELEVATION



FLOOR AREA
70.56m², 759ft²

**PLANNING
DRAWING**

301 dwelling type

**GLEESON
HOMES & REGENERATION**

A. Type redesign.	11.02.11	Scale
B. Front door canopy revised.	23.03.11	
C. Brickwork detailing, front door, option elevation	28.08.12	
D. Dimensions added	22.10.12	
E. Elevational styling revised	20.09.13	
F. GF layout, rear window and patio door swapped	06.12.15	Date
G. Based on latest Rev W working drawing	27.05.14	
		July.10
		Dwg No
		301/1G