



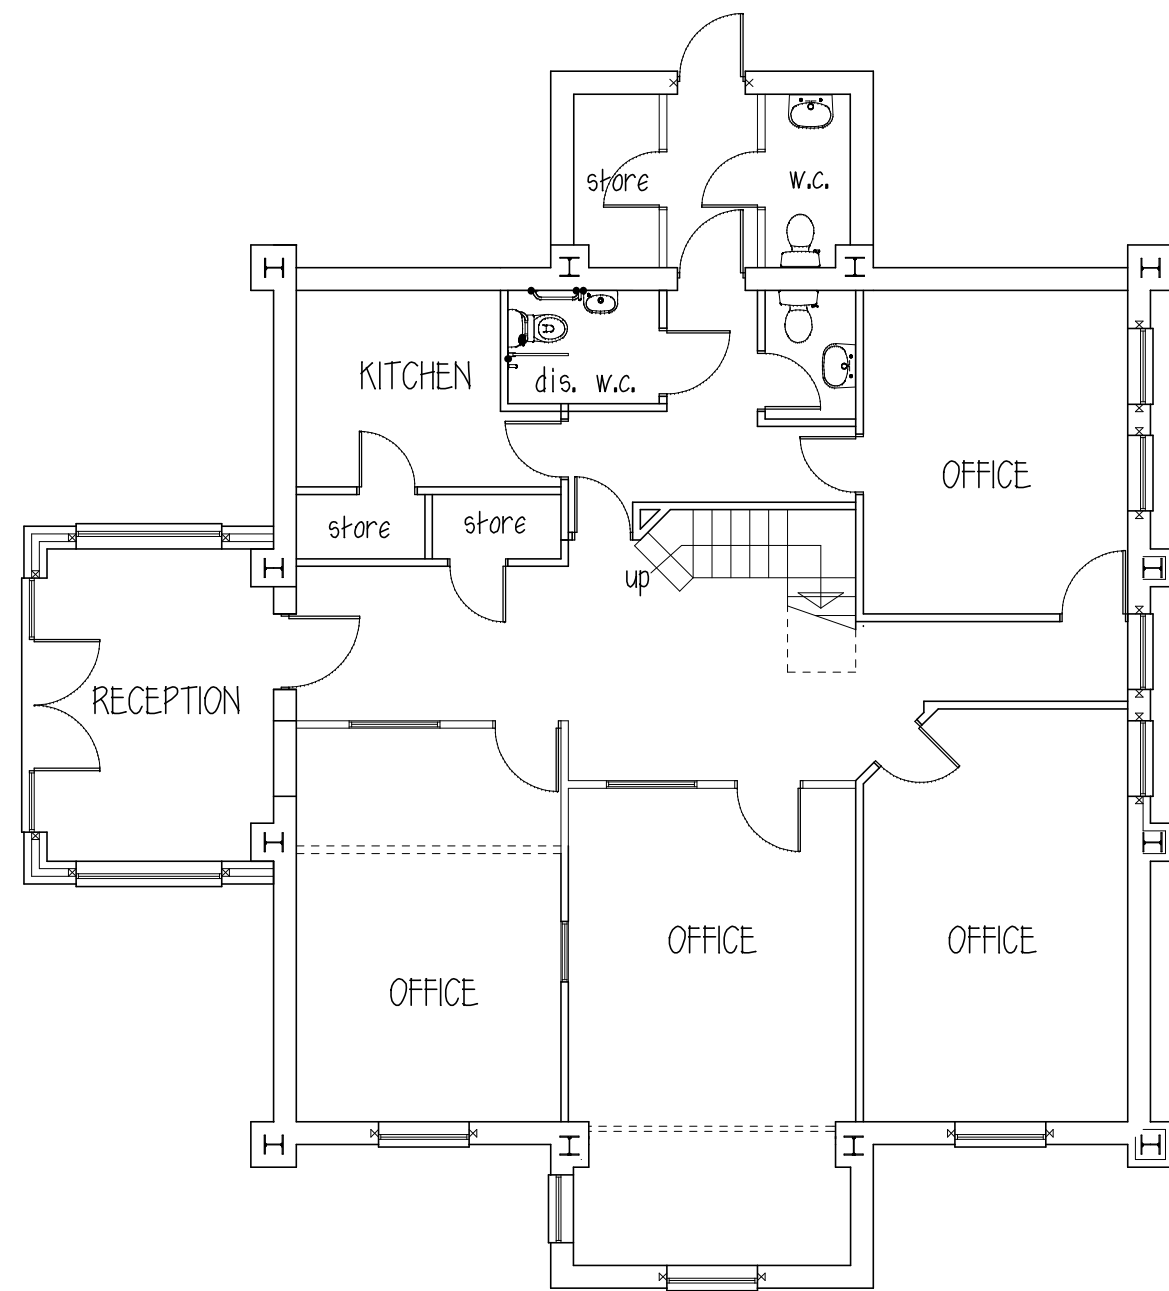


GROUND FLOOR

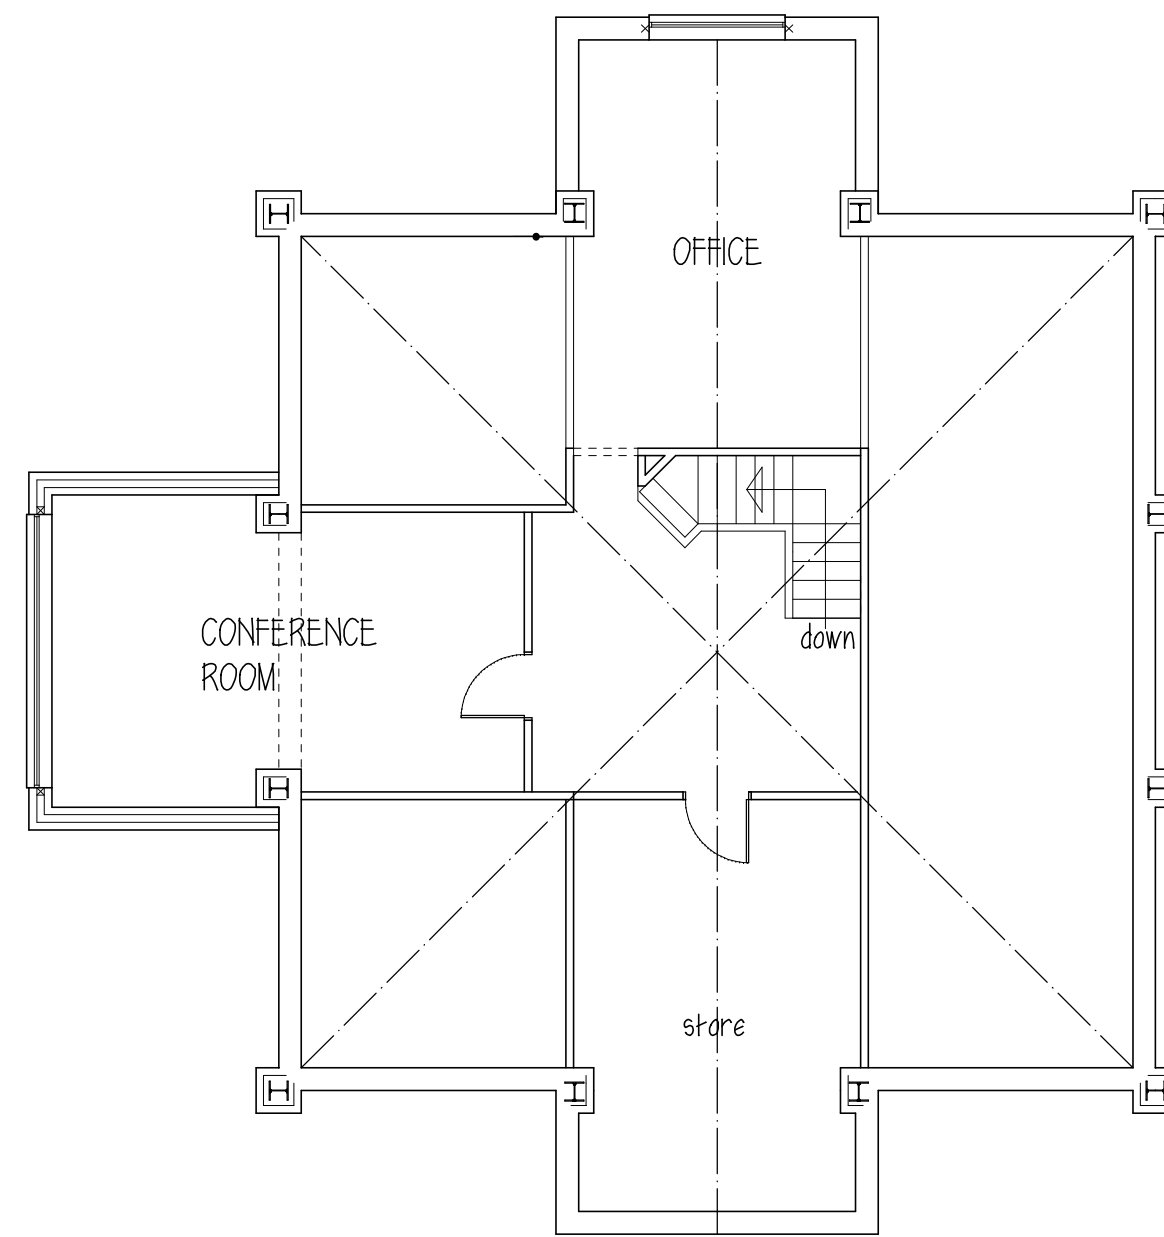


FIRST FLOOR




SIDE ELEVATION

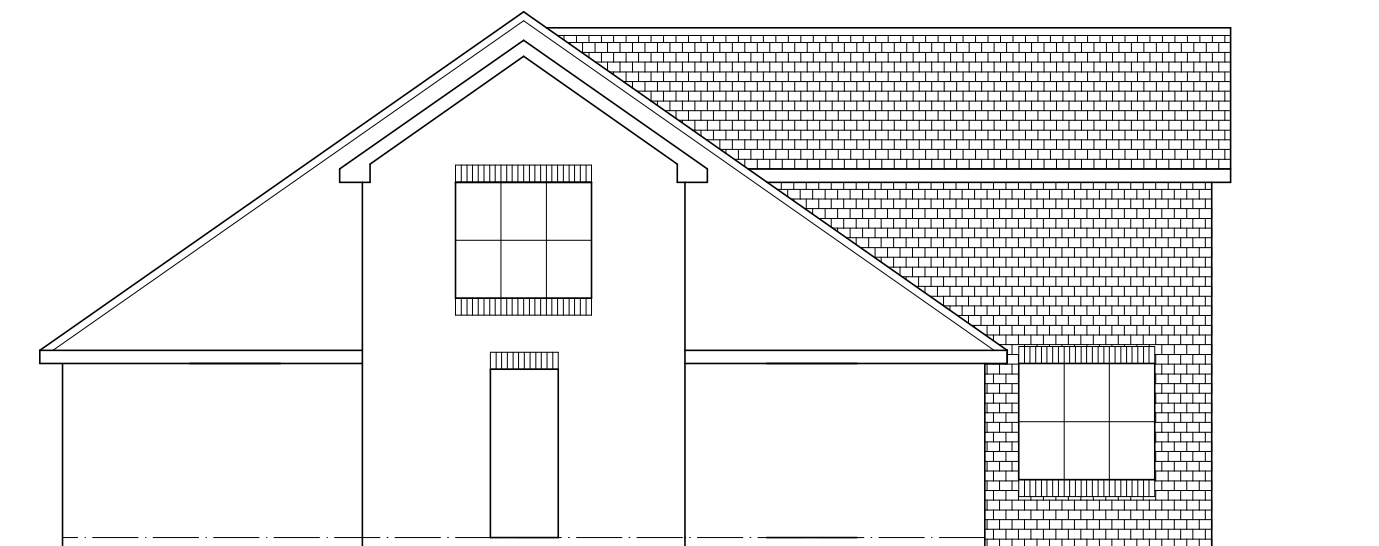

REAR ELEVATION (GRANGE LANE)

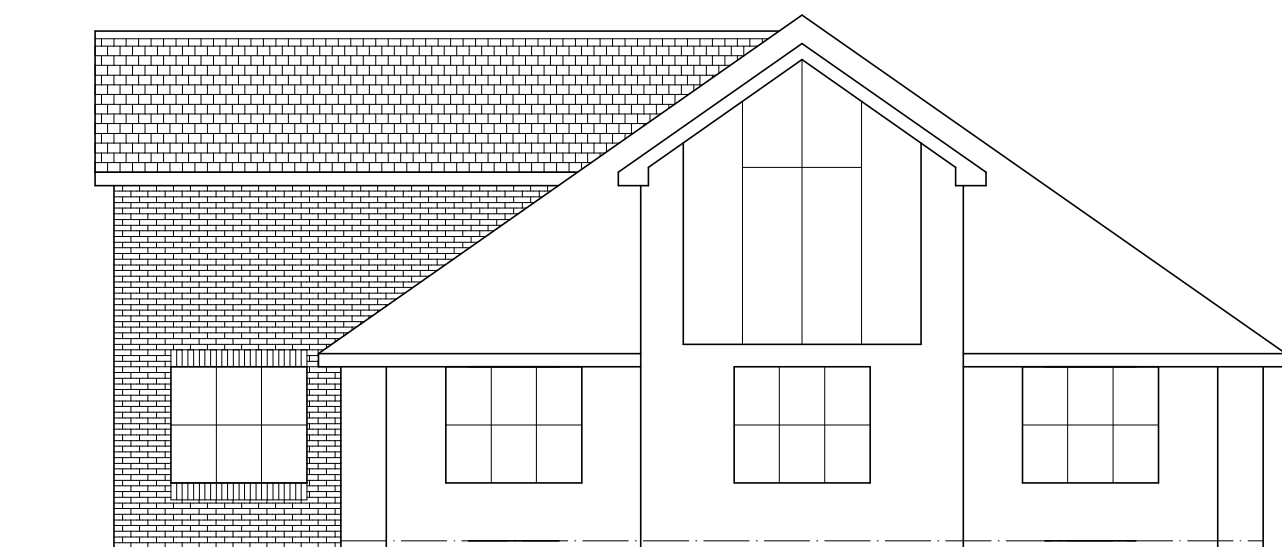

FRONT ELEVATION

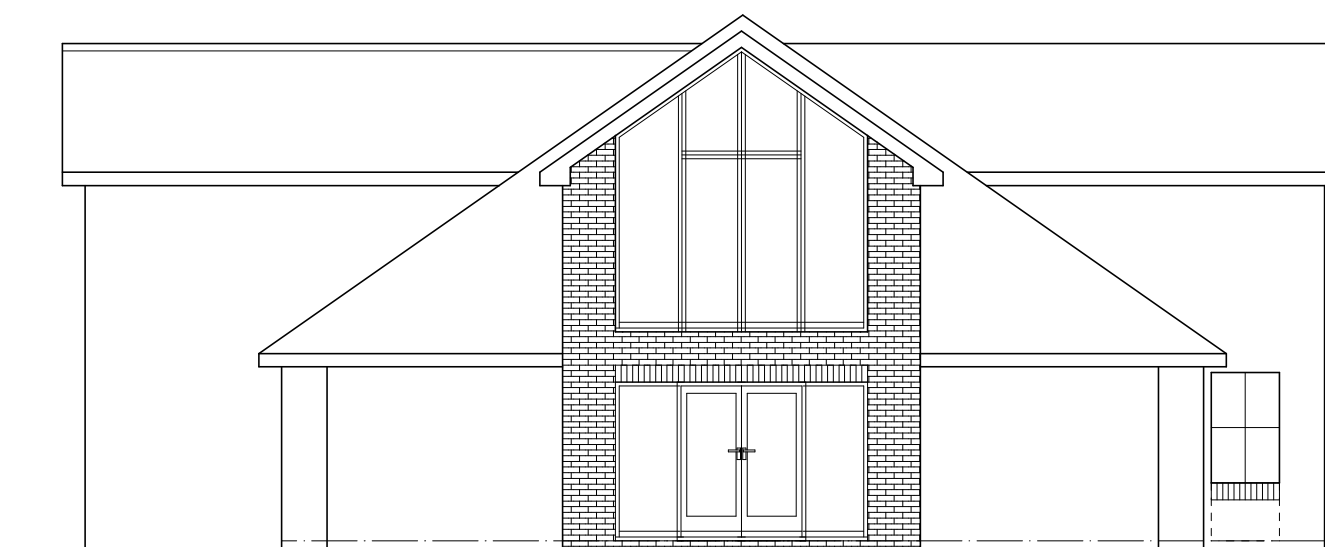

SIDE ELEVATION (TANK ROW)

SOAR & SONS LTD

PROPOSED EXTENSION

OFFICES

TANK ROW

STAIRFOOT, BARNSELY

PLANS & ELEVATIONS

1:100@A2 MAR 23 Rev A

Peter Thompson

"Linwood"


Barnsley Road

Dodworth

Barnsley S75 3JR telf. 01226 201391

m. 07973251730

e-mail peter-thompson@hotmail.co.uk

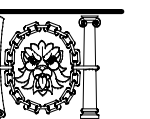

M.C.I.A.T.