


LOCATION PLAN 1:1250


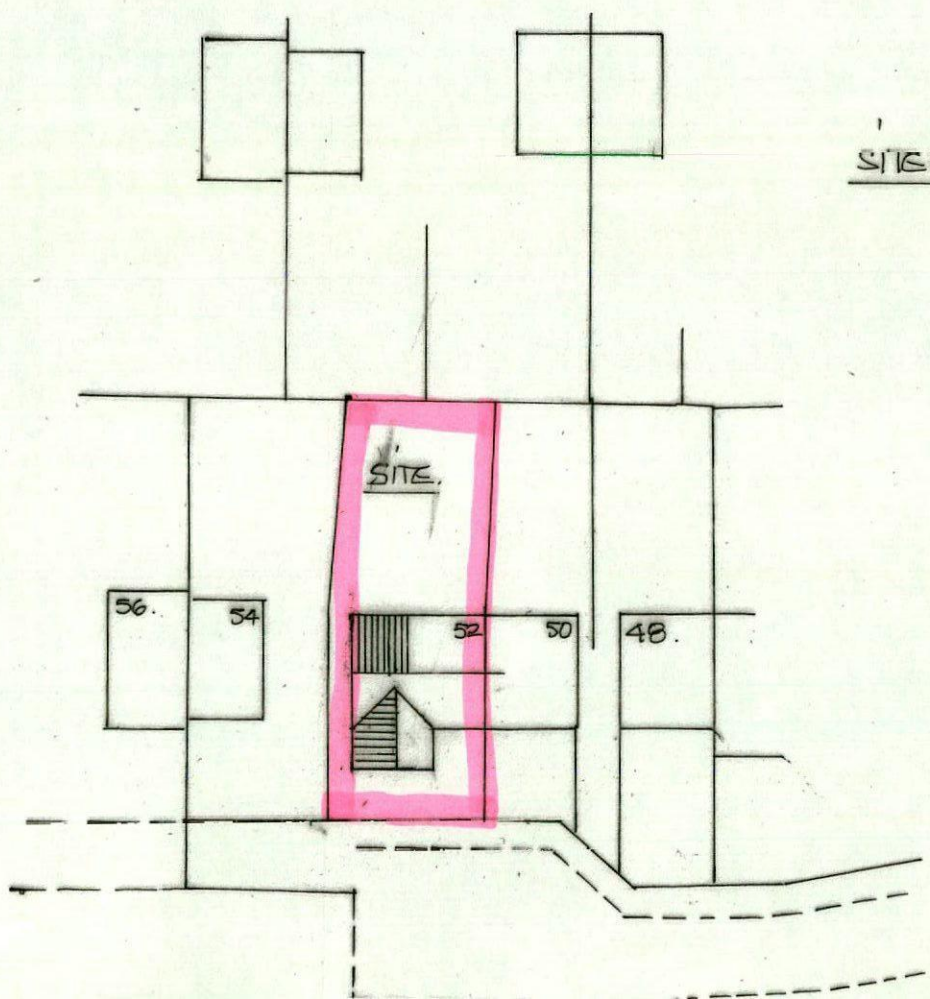


SITE PLAN 1:500M

EXISTING G/FLOOR LAYOUT.

SCALE 1:100M.

EXISTING F/FLOOR LAYOUT.

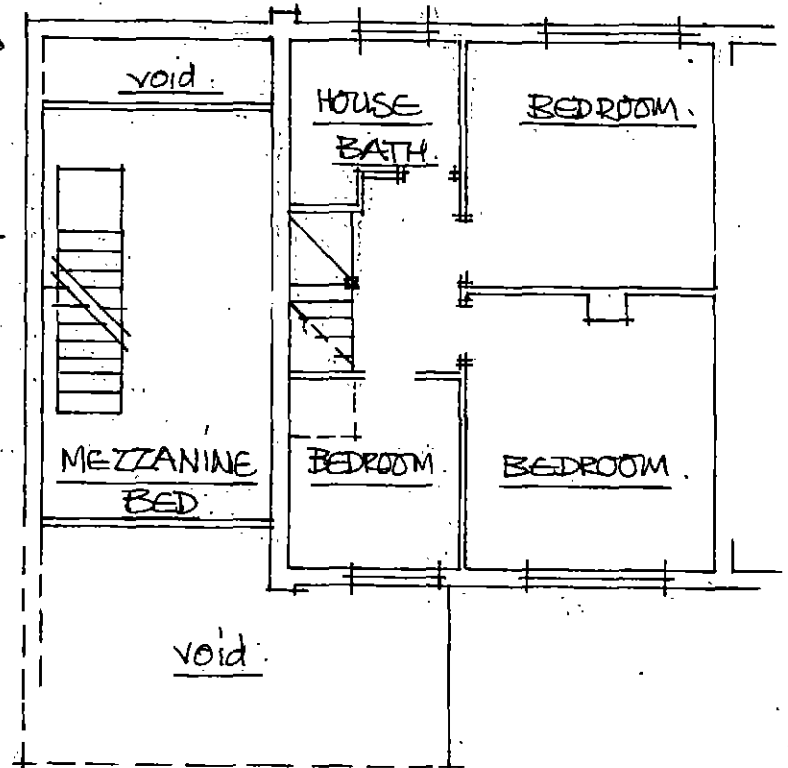
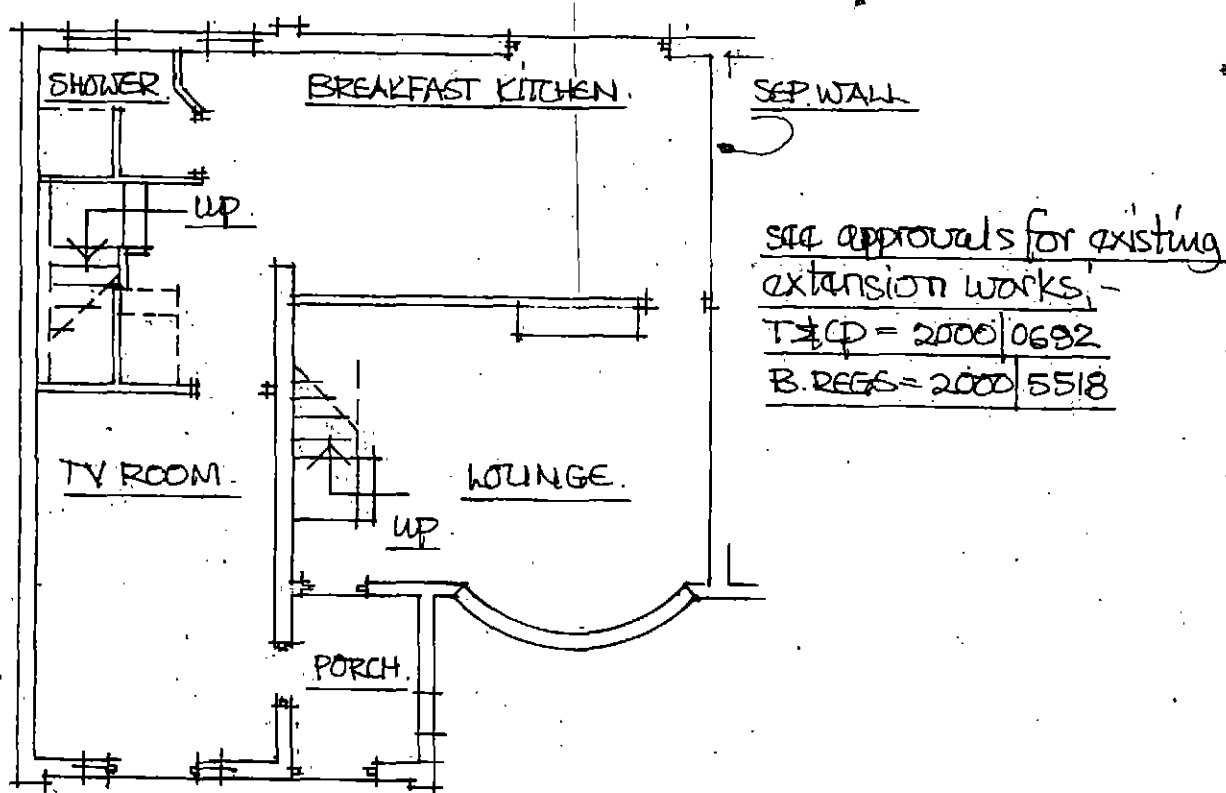


- * all electrical works by a person registered thro' the competent persons scheme who shall provide a completion certificate for the local BCO.
- * all heating works to new+ex system to be carried out by a person registered on the current gas safety scheme
- * existing extension is slightly out of square - shown for ease of drawing.

EXISTING FRONT VIEW



SCALE: 1:100M

EXISTING REAR VIEW

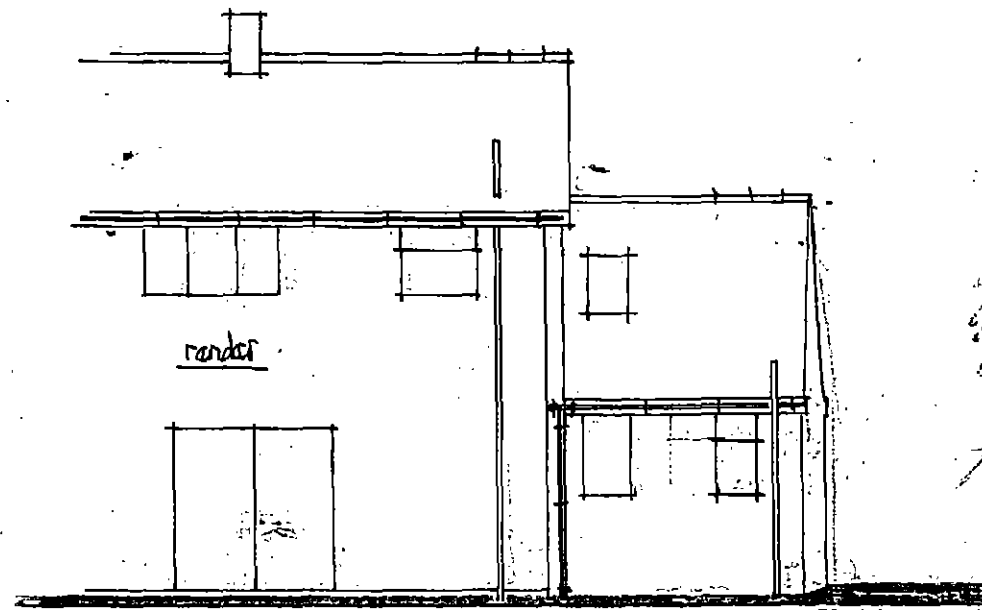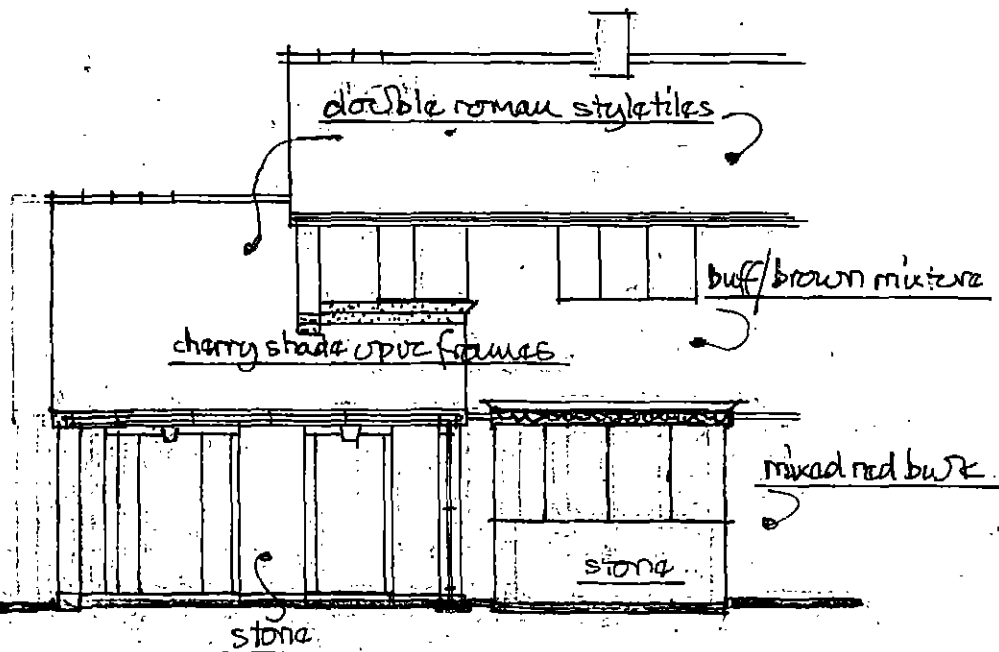


EXISTING SIDE VIEW FROM NOSE

EXISTING SIDE VIEW FROM S.O.

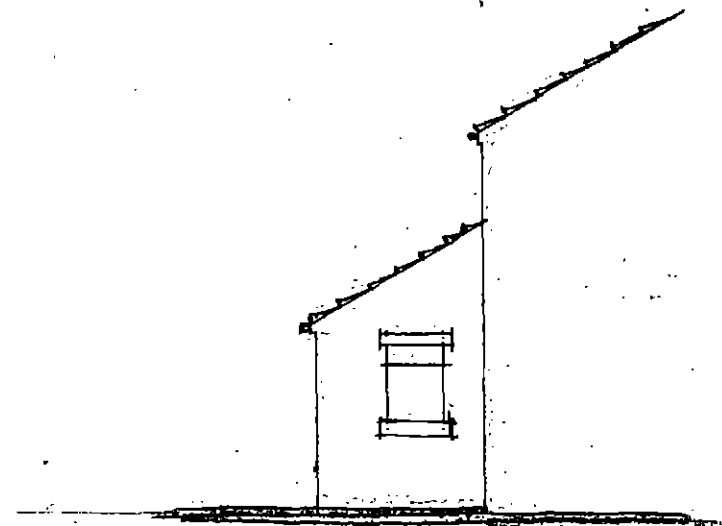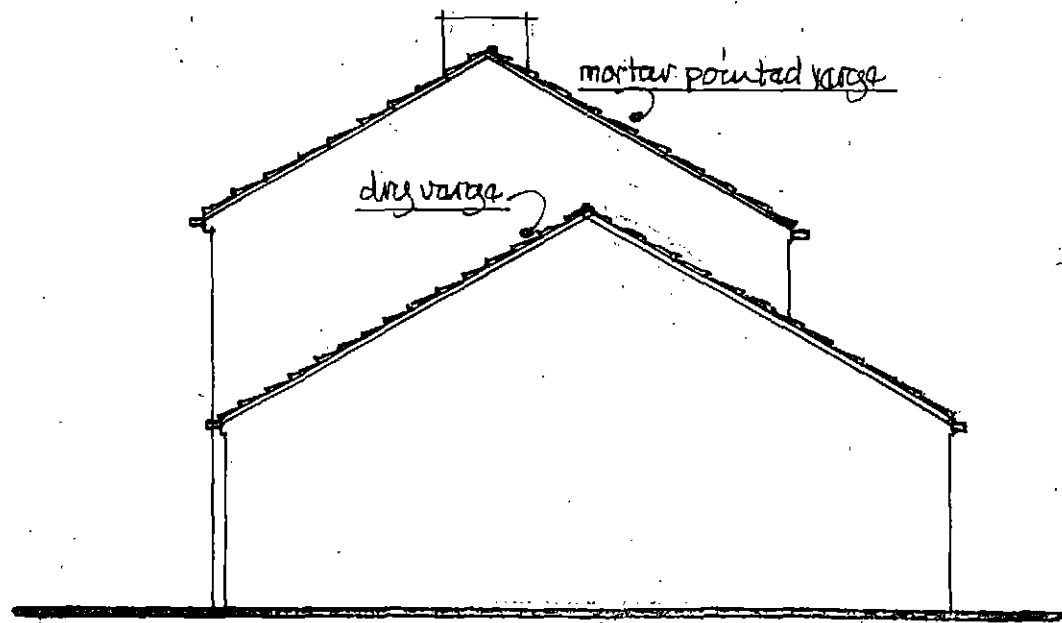


PROPOSED SIDE VIEW FROM NO 54.

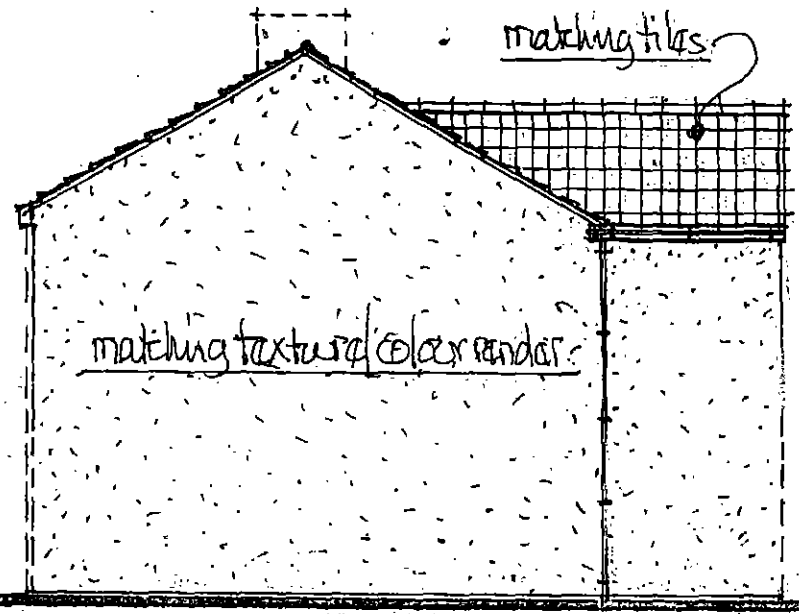


SCALE 1:100M


- SA shows ceiling mounted smoke detectors wired back to fused & interlinked battery back-up fitted 300mm min from wall junctions + light fittings
- ES shows fire safety sash to open thro 90° 750mm high x 450mm wide bottom of sash between 800/1000mm above floor level!

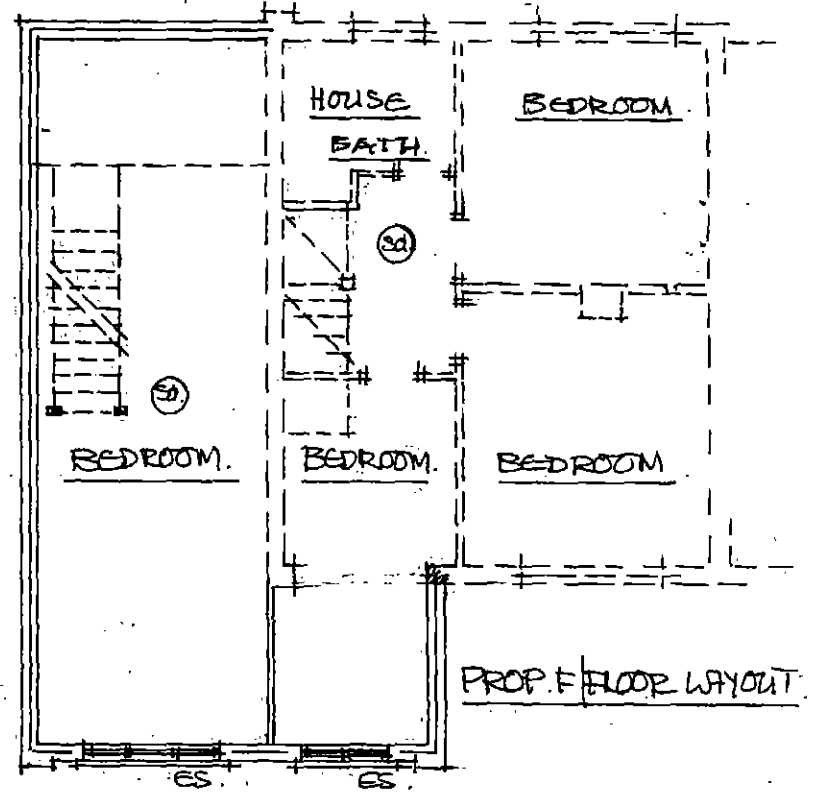

PROPOSED FRONT VIEW.

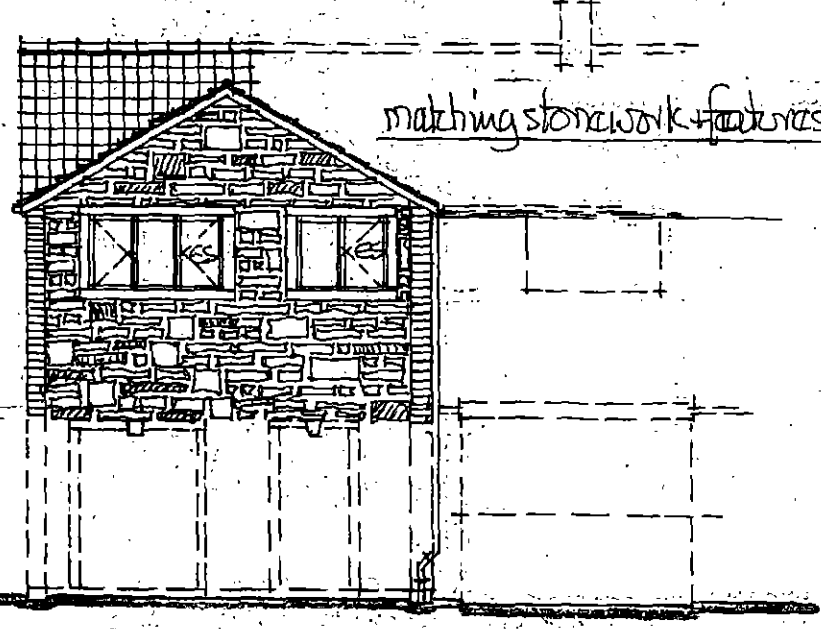

PROP. SIDE FROM NO 50.

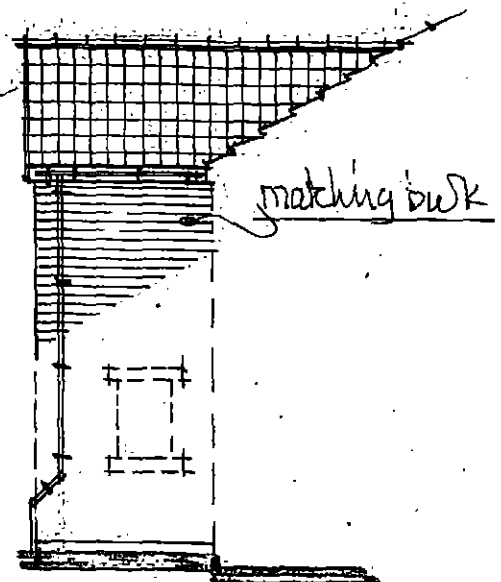

PROPOSED REAR VIEW.

