



EXISTING ELEVATIONS

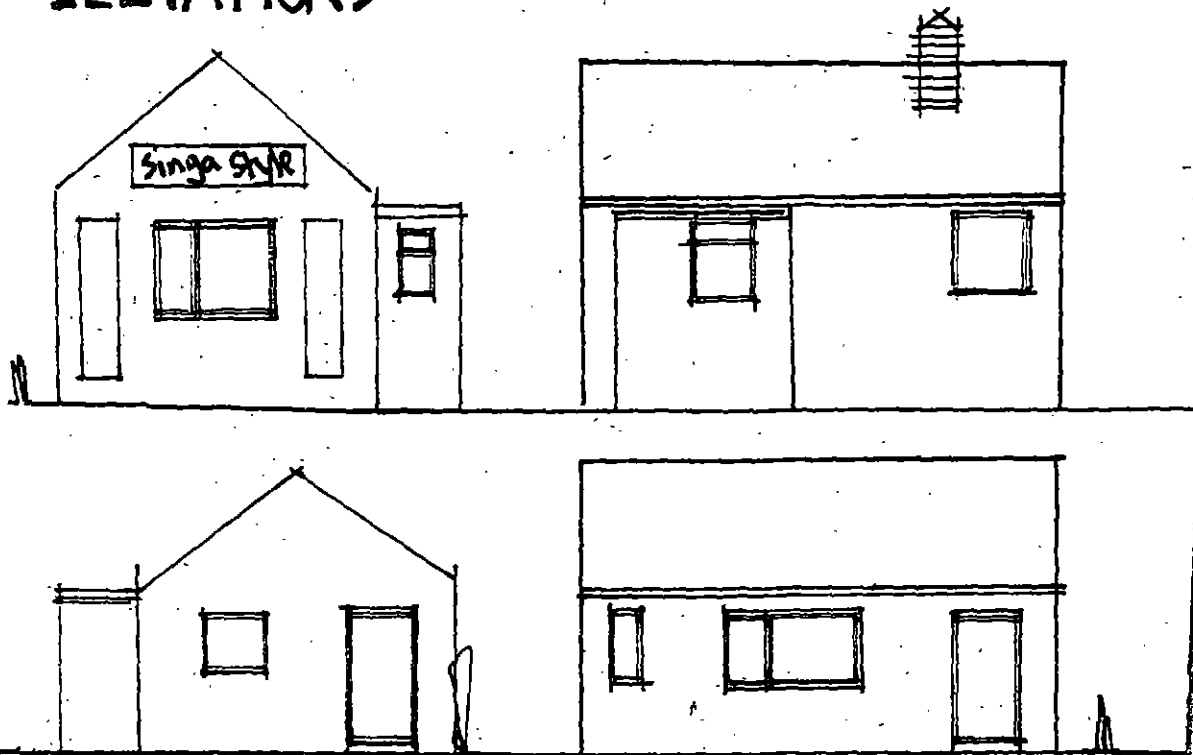

ELEVATIONS - PROPOSED

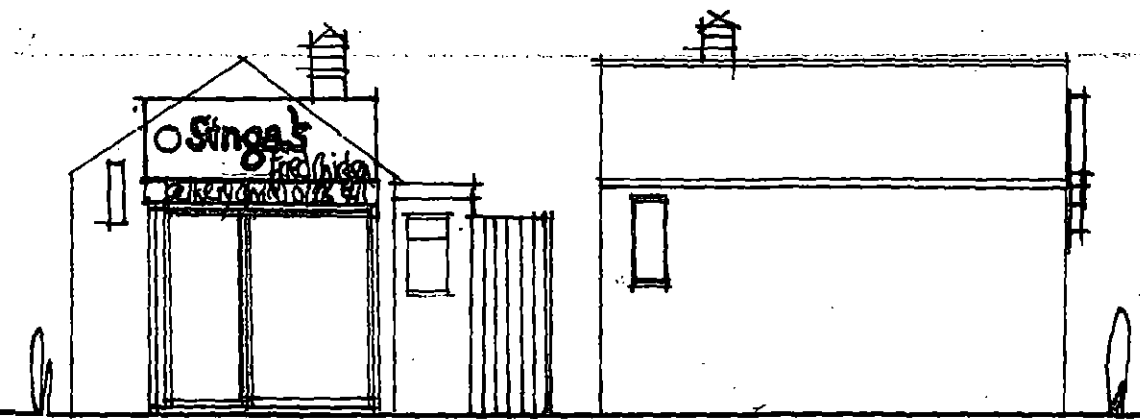

HIGHSTONE ROAD

HORNBY STREET

SCALES 1:50 1:100

SITE LOCATION PLAN
AREA 2 HA
SCALE 1:1250 on A4
CENTRE COORDINATES: 434989, 405299




Supplied by Streetwise Maps Ltd
www.streetwise.net
Licence No: 100047474
02/02/2014 19:22

Philip Fletcher


Building Design • Town Planning
Building Project & Contract Management

For the Attn of Laura Bennett
Planning Department
Barnsley MBC

12 SALTERS WAY, PENISTONE

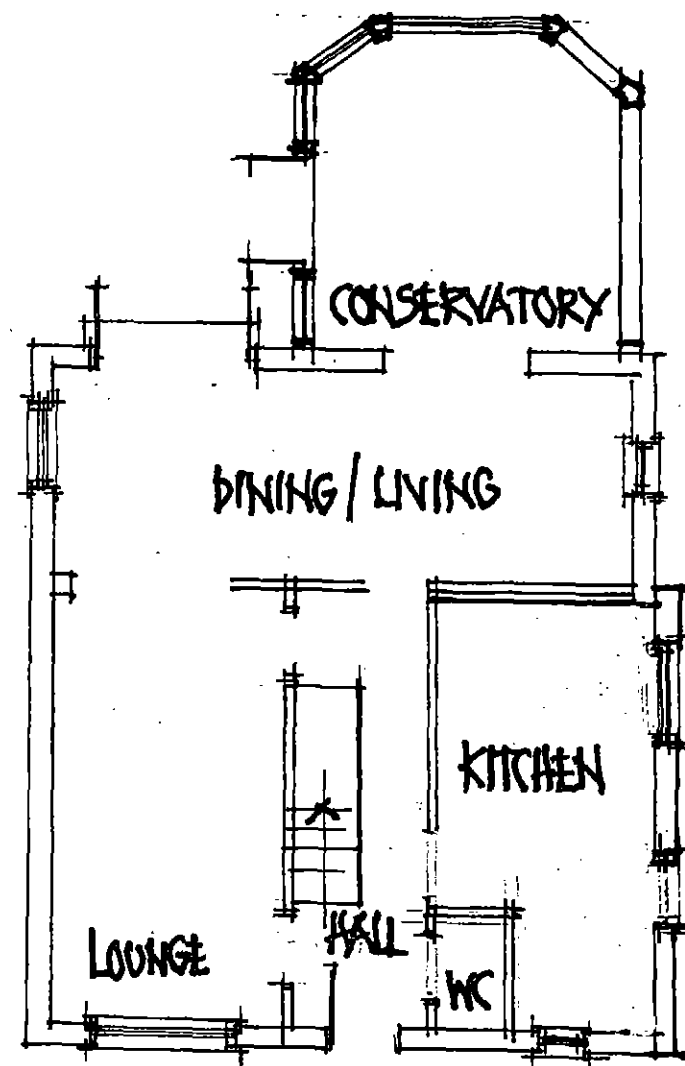


GROUND FLOOR EXISTING

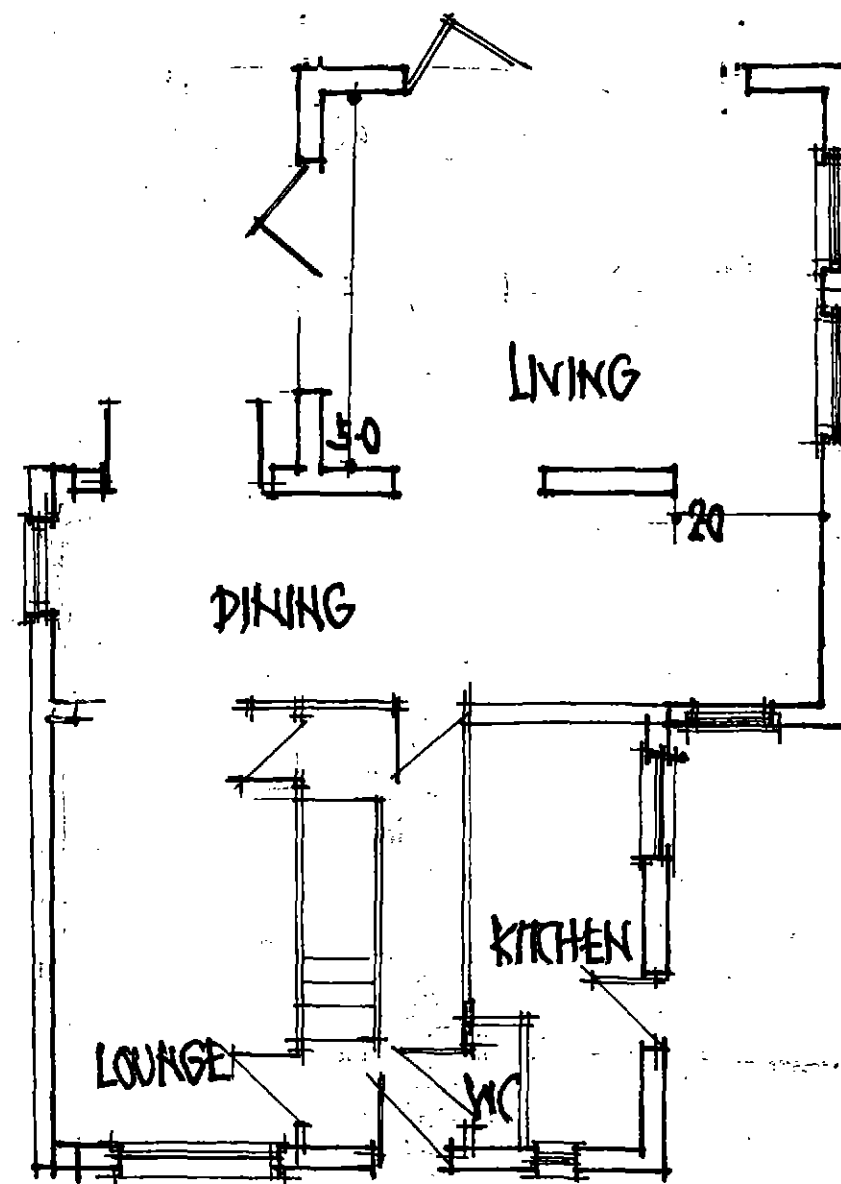

GROUND FLOOR PROPOSED



PROPOSED REAR ELEVATION

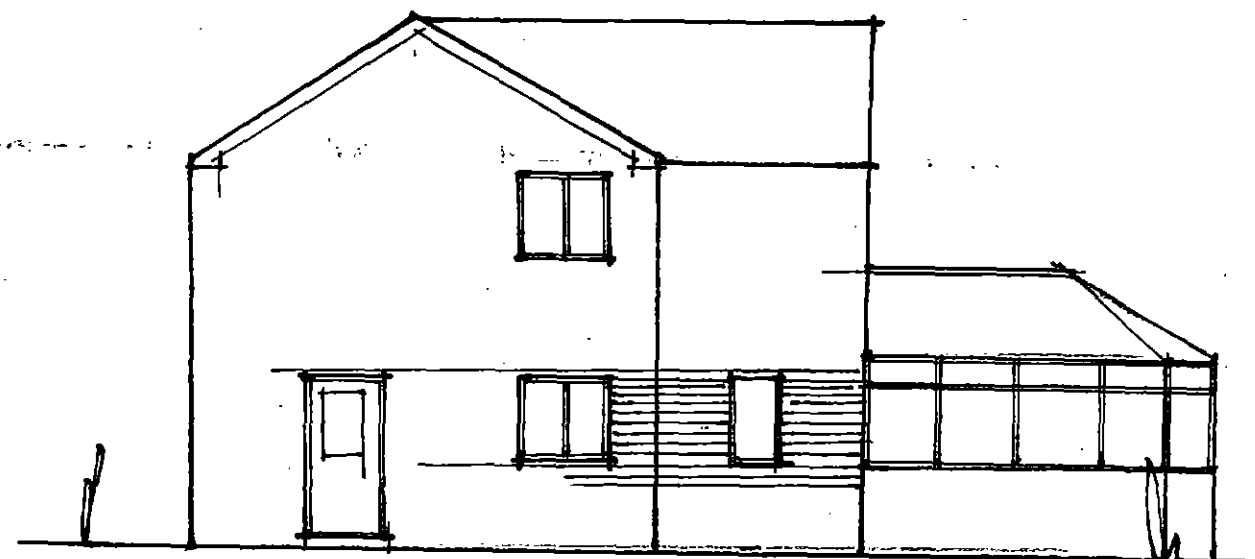


EXISTING SIDE ELEVATION




EXISTING REAR ELEVATION

GARAGE

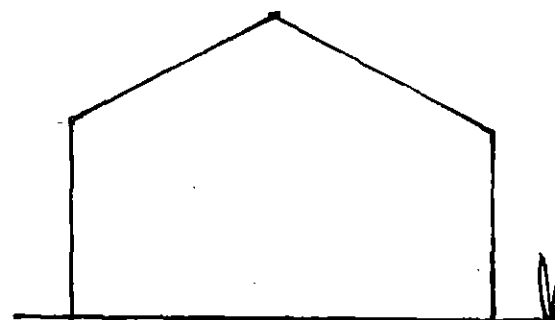

SIDE ELEVATIONS
EXISTING

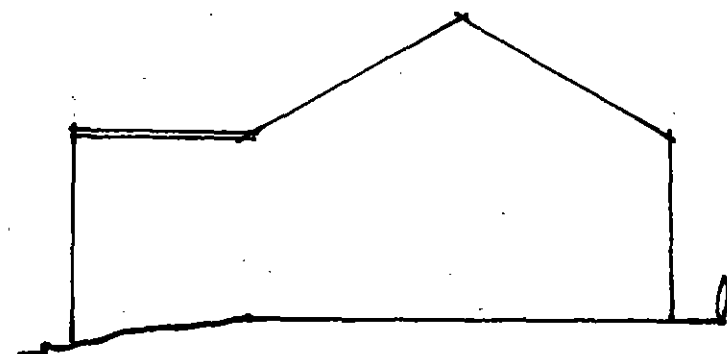


PROPOSED


AMENDED SEPT 18
SCALE 1:100

12 SALTERS WAY, PENISTONE


SIDE ELEVATION PROPOSED

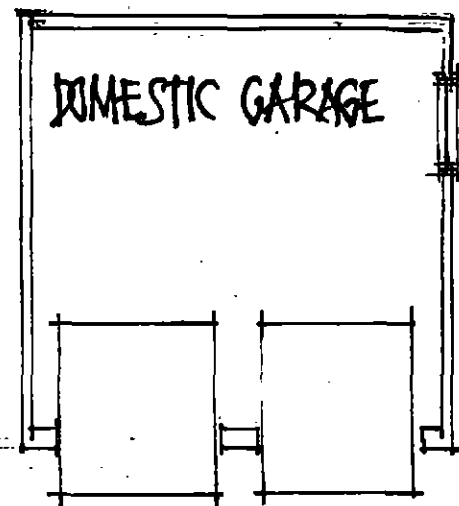


LAYOUT-EXISTING

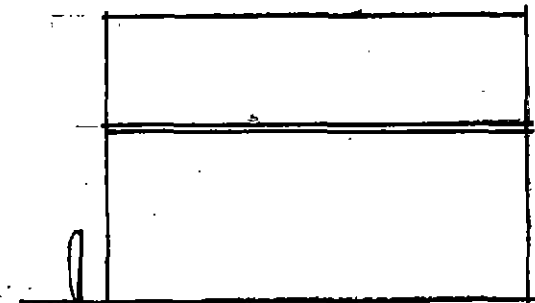


REAR ELEVATION
EXISTING

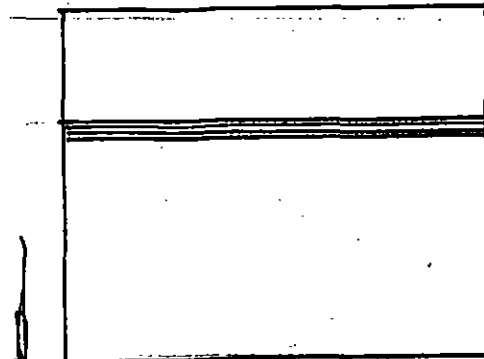


PROPOSED

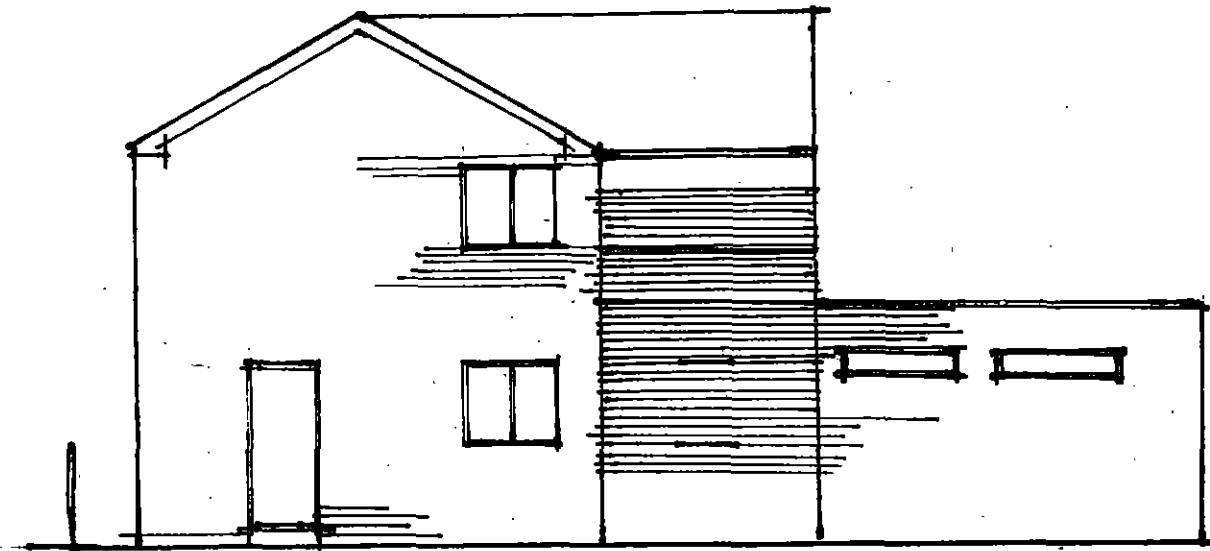


SIDE ELEVATION EXISTING

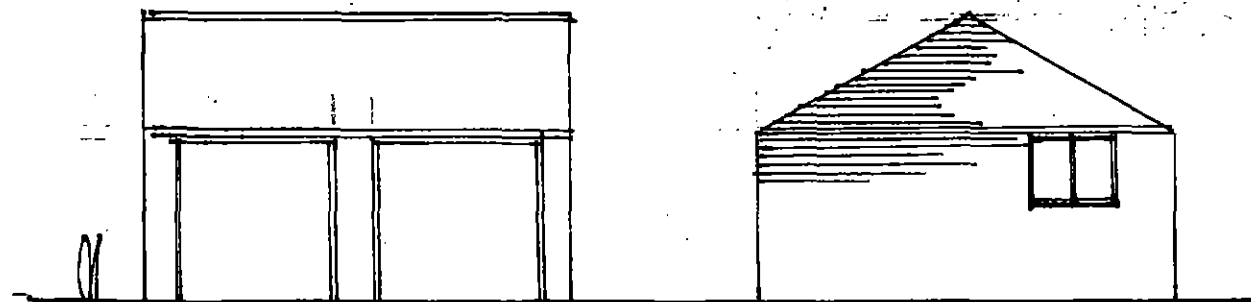



FRONT ELEVATION-EXISTING

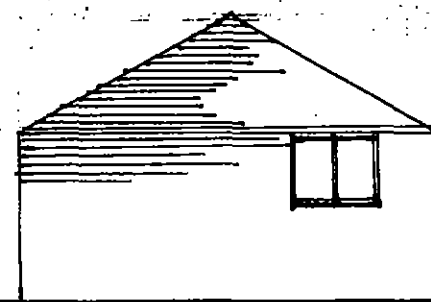


SIDE ELEVATION

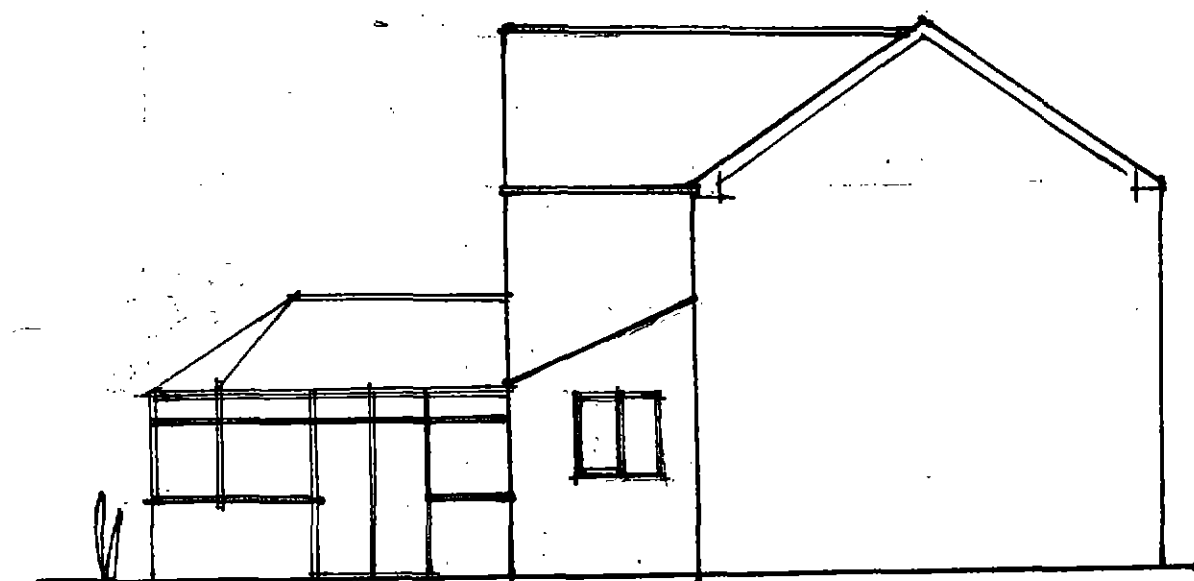

SIDE ELEVATION PROPOSED

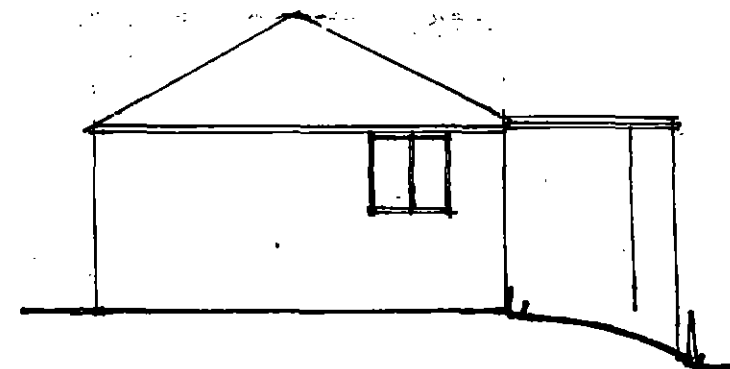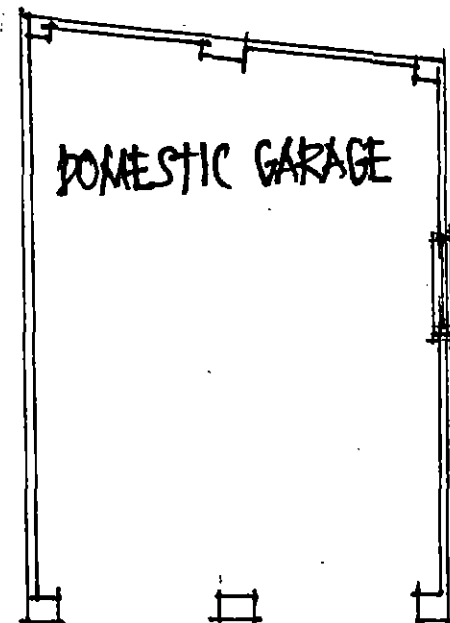

SIDE PROPOSED

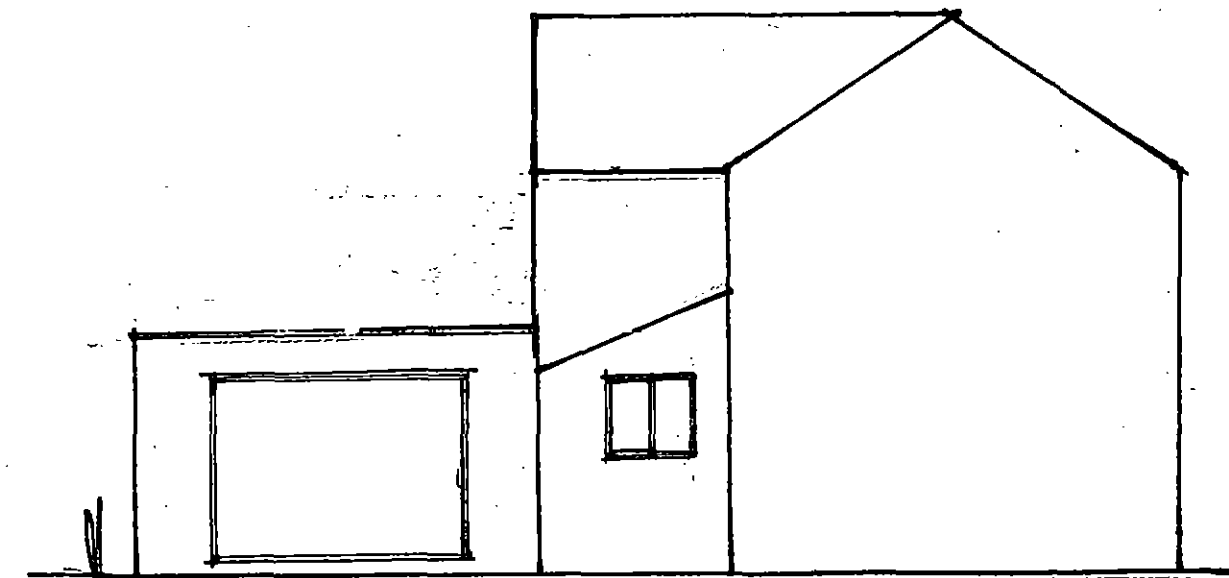

SCALE 1:100 LAYOUT PROPOSED