



PROPOSED EXTENSION TO
9 CORNWALL CLOSE
MONK BRETTON
BARNBLEY
ST1 2ND

EXISTING FRONT
ELEVATION

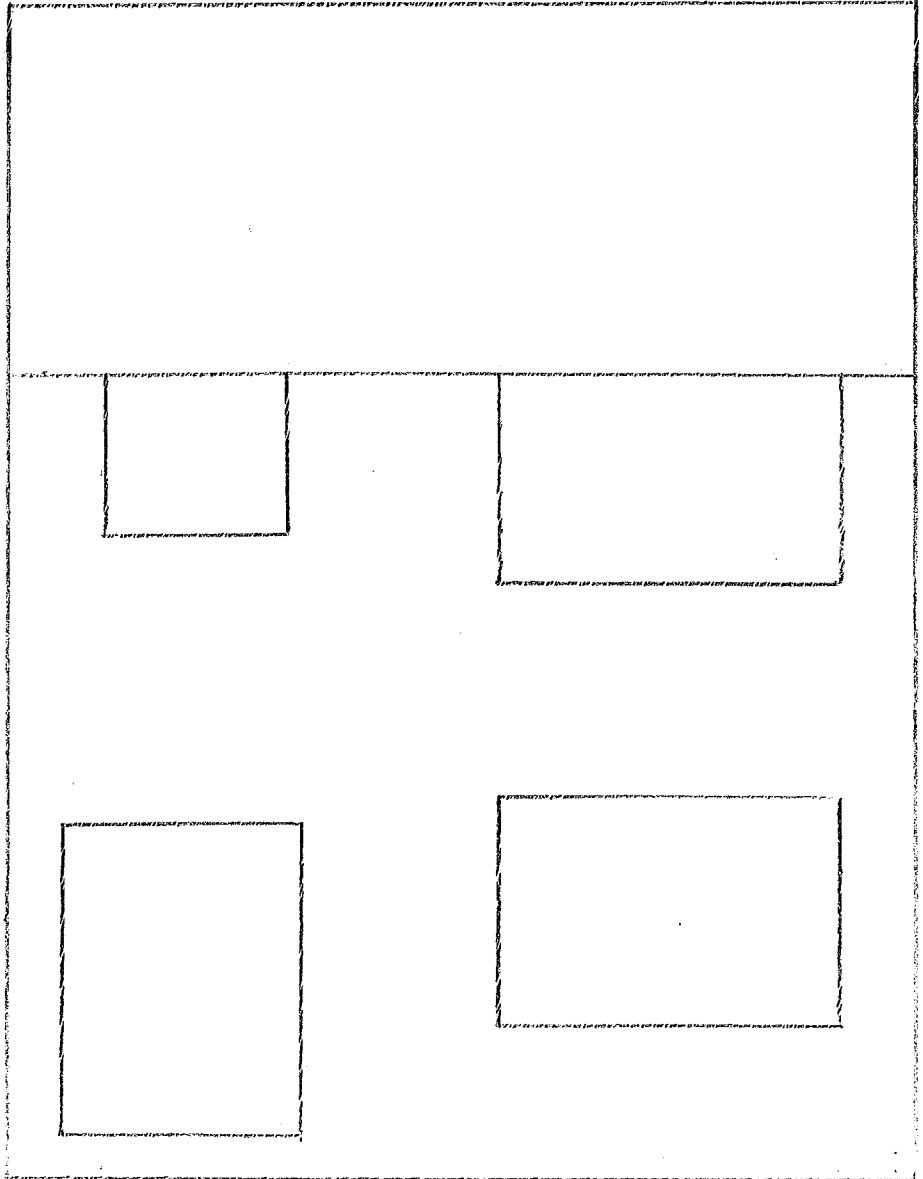

6000mm

PROPOSED FRONT
ELEVATION

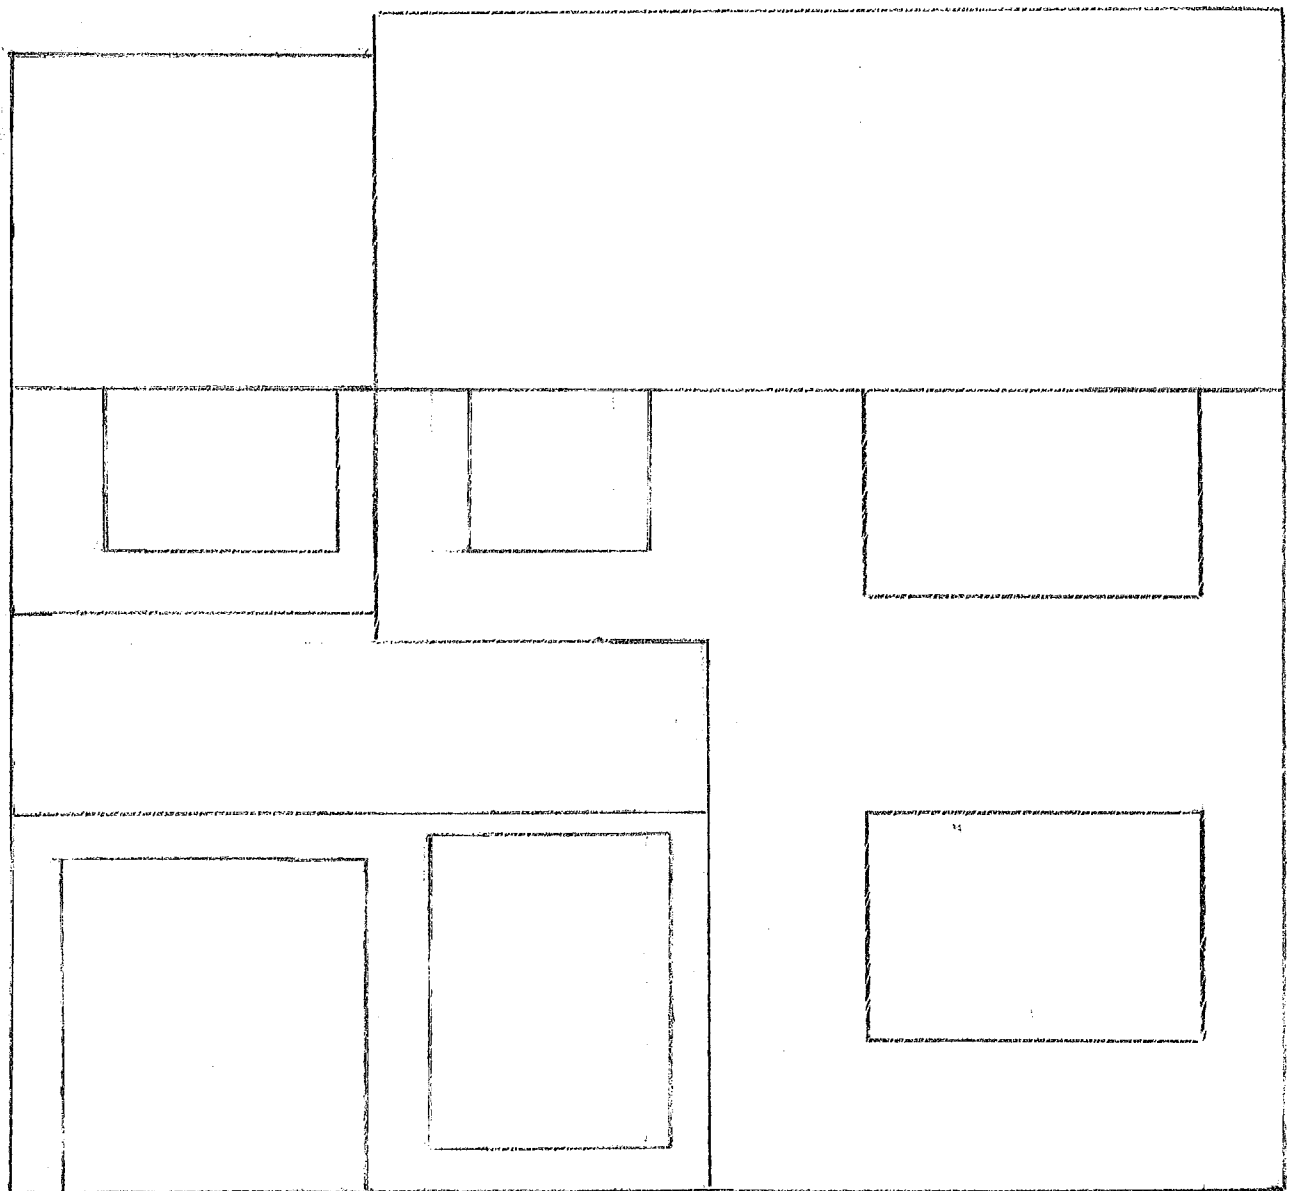

8400mm