


KEY PLAN
SCALE - NTS

NORTH

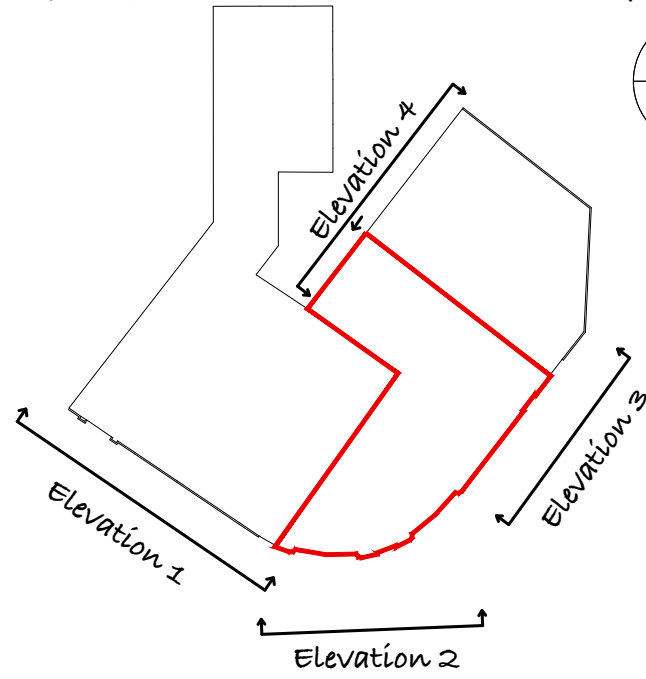

EXISTING ELEVATIONS 1
SCALE - 1/100



EXISTING ELEVATIONS 2
SCALE - 1/100

Do not scale from this drawing. DMA Design Management Ltd must be notified immediately should any discrepancies be found. The contractor must check all dimensions on site before construction or manufacture of materials. This drawing or any portion of it may not be reproduced without the consent of DMA Design Management Ltd.

NOTES

All efforts have been made in measuring existing site. However the contractor / builder is responsible, for checking & confirming all given dimensions on site prior to pricing & works.

Extent of boundary ownership confirmed by applicant.

Proposal -

Proposed change of use from A1 Retail Shop to A4 Drinking Establishment including internal alterations to listed building

NOTE:
NO EXTERNAL WORKS PROPOSED

PLANNING

A	Address revised	Sept. 2018	DMA
Rev	Description	Date	By

DMA

DESIGN MANAGEMENT Ltd
6 New Hall Way, Dialwood, Flockton, Wakefield, WF4 4AX
t: 01924 462 550
e: info@designmanageachieve.com
w: designmanageachieve.com

Client
M Rogers

Project
2 St Marys, Penistone, S36 6DT

Drawing title
Existing Elevations

Drawn by	Date
DMA	Sept.18
Drawing no	Project no
EX-02	18/540
Scale @ A3	Rev
A.S.	A

© 2018 DMA Design Management Ltd