




FRONT ELEVATION



SIDE ELEVATION




REAR ELEVATION

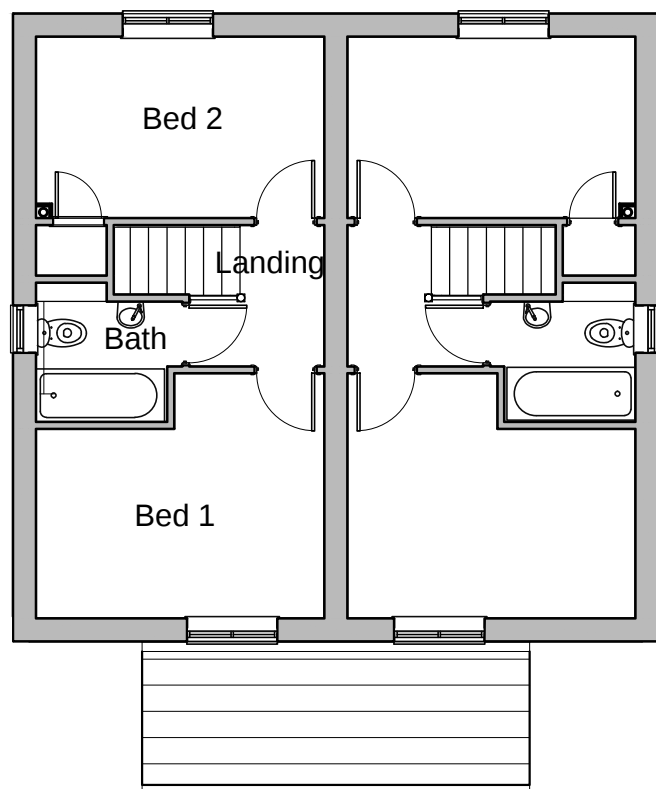

FIRST FLOOR PLAN



SIDE ELEVATION

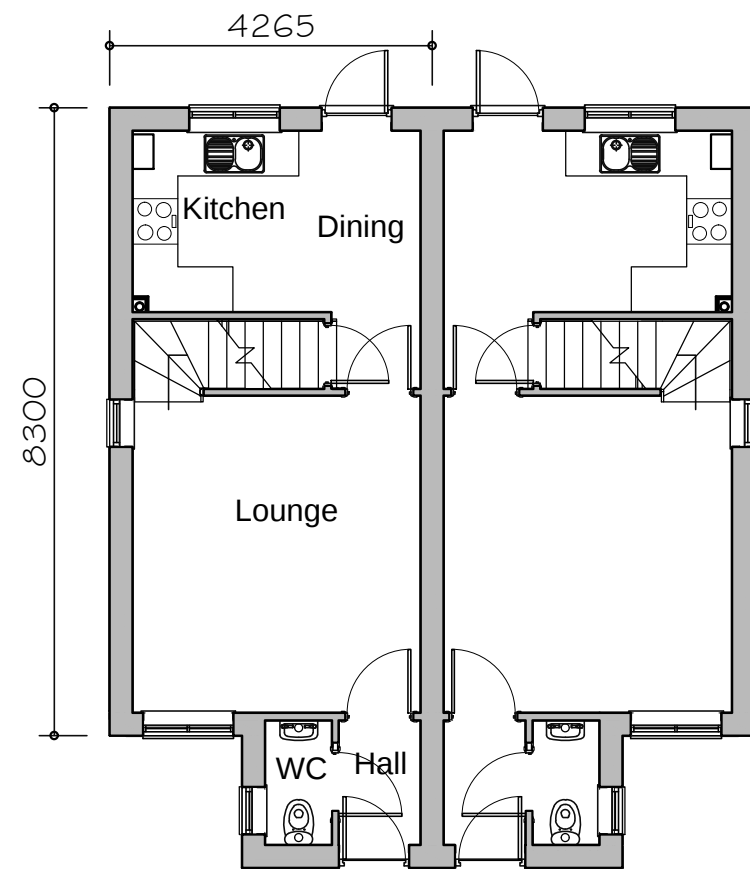

GROUND FLOOR PLAN



FLOOR AREA
62.37m², 671ft²

**PLANNING
DRAWING**

202 dwelling type

**GLEESON
HOMES & REGENERATION**

A	Minor revision to internal layout.	11.02.11	Scale
B	Rear door revised.	29.05.11	
C	Brick detailing, Ground floor WC door revised.	29.08.12	
D	Dimensions added.	22.10.12	
E	Elevational style revised	20.09.13	
F	Based on latest Rev Q working drawing	27.09.14	Date
			July.10
			Dwg No
			202/1F