


The general contractor is responsible for the verification all dimensions on site and the architect is to be informed of any discrepancy.

The status of information contained in a computer copy of this drawing shall be limited to that conveyed by the paper copy.

Revisions:

No.	Description	Date	Issued by
A	Drawing Updated to Planning Status	15.11.2011	RJ/JRW 2

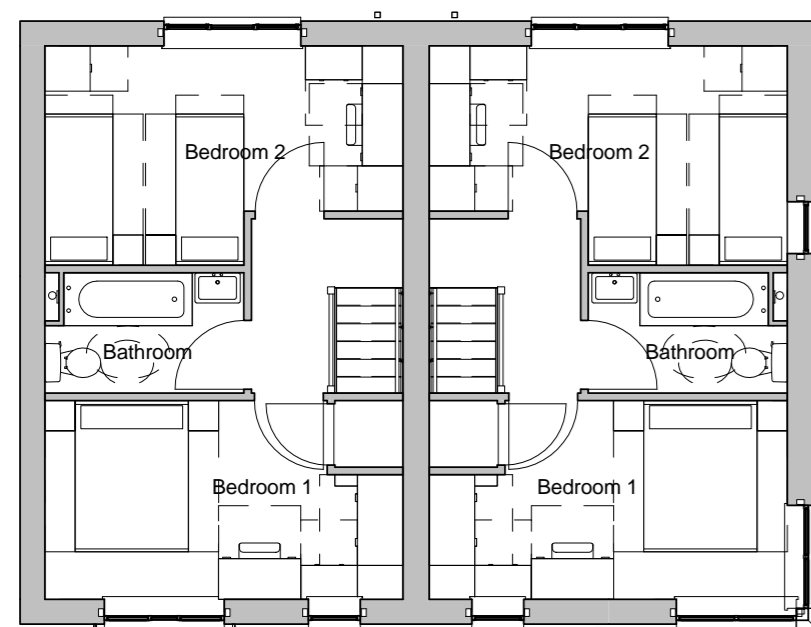

Plot 28
2B4P

Plot 27
2B4P


First Floor
1 : 100




Plot 28
2B4P

Plot 27
2B4P

Front / South Elevation
1 : 100

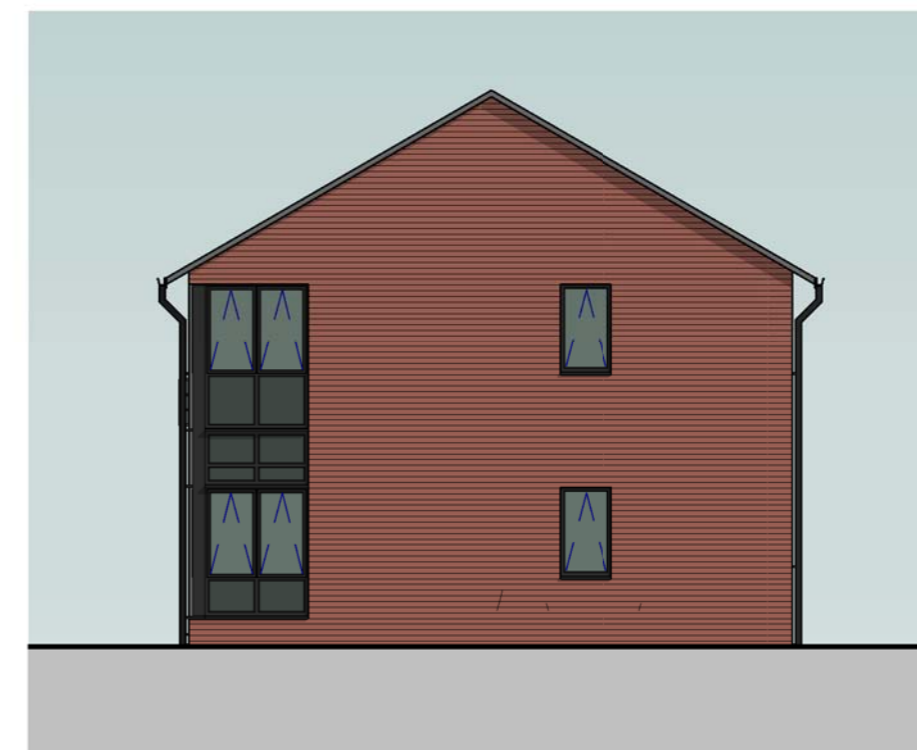

Plot 27 Side / East Elevation
1 : 100

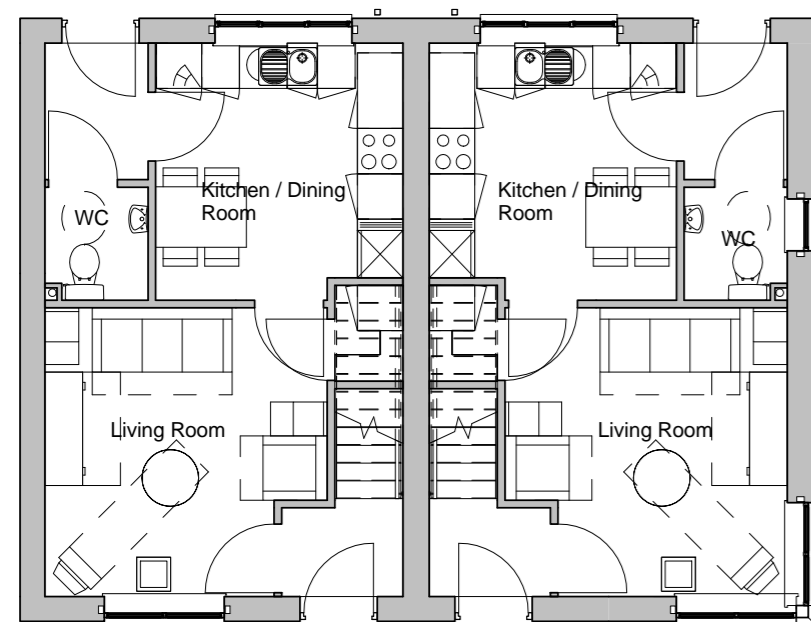

Plot 28
2B4P

Plot 27
2B4P


Ground Floor
1 : 100



Plot 27
2B4P

Plot 28
2B4P

Rear / North Elevation
1 : 100

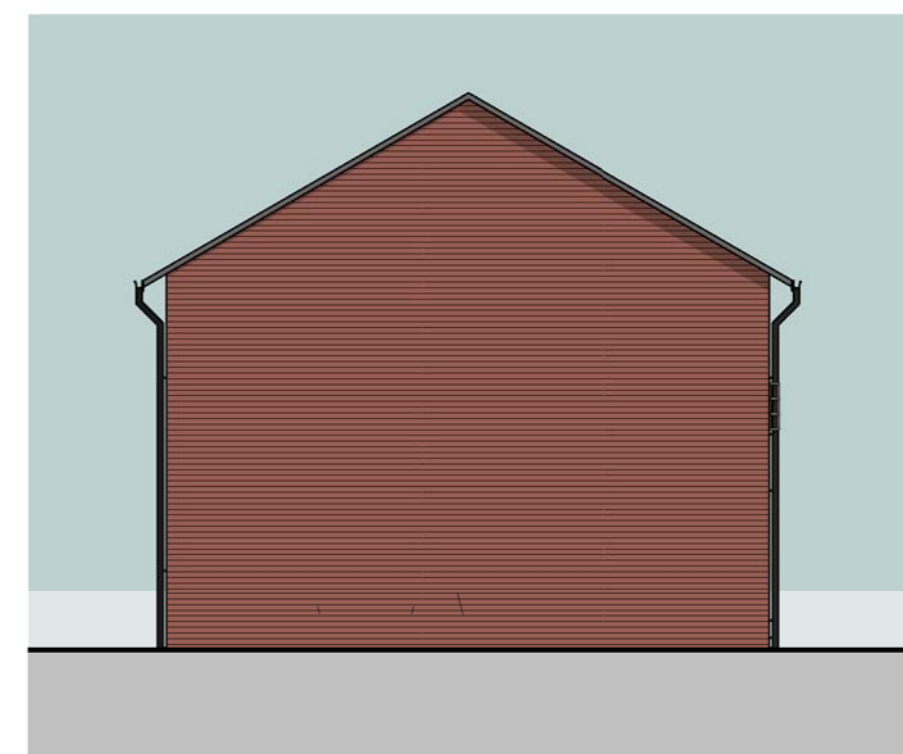

Plot 28 Side / West Elevation
1 : 100

Materials Schedule
Facing Brickwork
Through Coloured Render
Feature Cladding Boxing
Grey Concrete Roof Tiles
Black Metal Juliet Balcony's
Glass Canopy
Black UPVC Windows
Black Rainwater Goods
Black PAS 24 External Door



Plot 27 & 28 GA & Elevation

Sheerien Close,
Barnsley
Yorkshire Housing



Drawing Status	
<input type="checkbox"/> preliminary	<input checked="" type="checkbox"/> planning
<input type="checkbox"/> information	<input type="checkbox"/> tender
<input type="checkbox"/> comment	<input type="checkbox"/> construction
<input type="checkbox"/> approval	<input type="checkbox"/> record/as built
Scale @ A2	As indicated
Date	09/14/12
Drawn/Checked	RJ / JRW
Dwg.No	2121.78. 123 A

