



# proposed site plan at 1:250

1) This drawing and the design and details depicted thereon are the copyright of Peter Dimberline Chartered Architect.  
 2) All dimensions on this drawing are to be checked by the Contractor and any discrepancies are to be reported to the Architect.  
 3) Do not scale critical dimensions off this drawing.  
 4) Contractor to ensure that all Health & Safety requirements (CDM Regulations) in relation to this project will be complied with.

**position of tree protection barrier**  
 (1 m high orange mesh fence with steel support stakes)  
**10 m beyond canopy of tree**

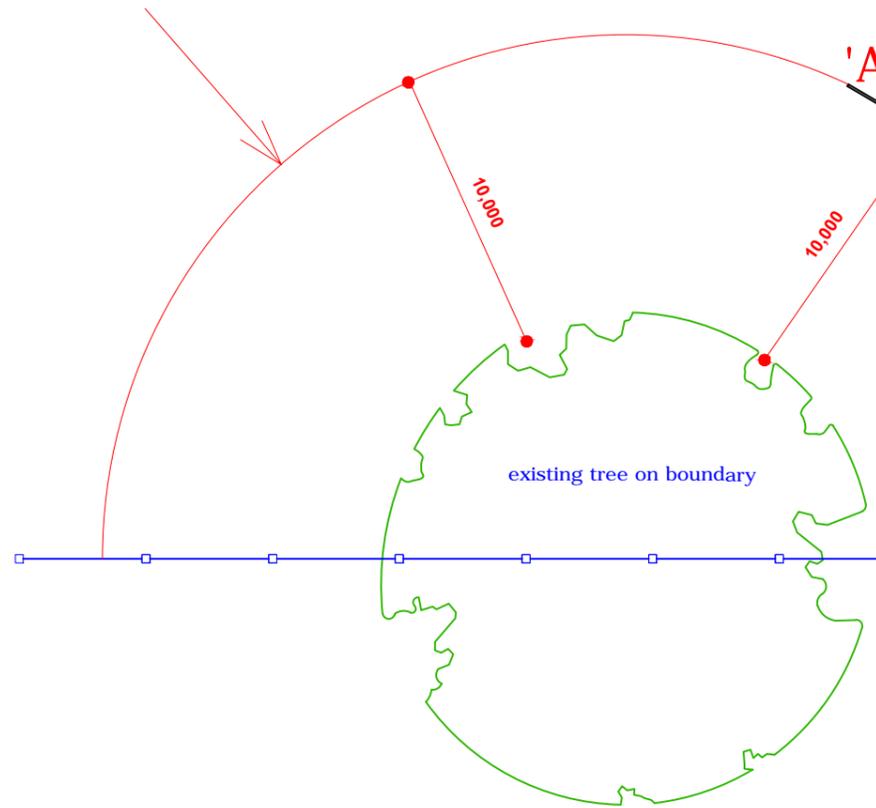

**position of 'Heras' protection fence barrier**  
 as shown detailed on appendix 'A' documents  
**extending between 'A' and 'B'**

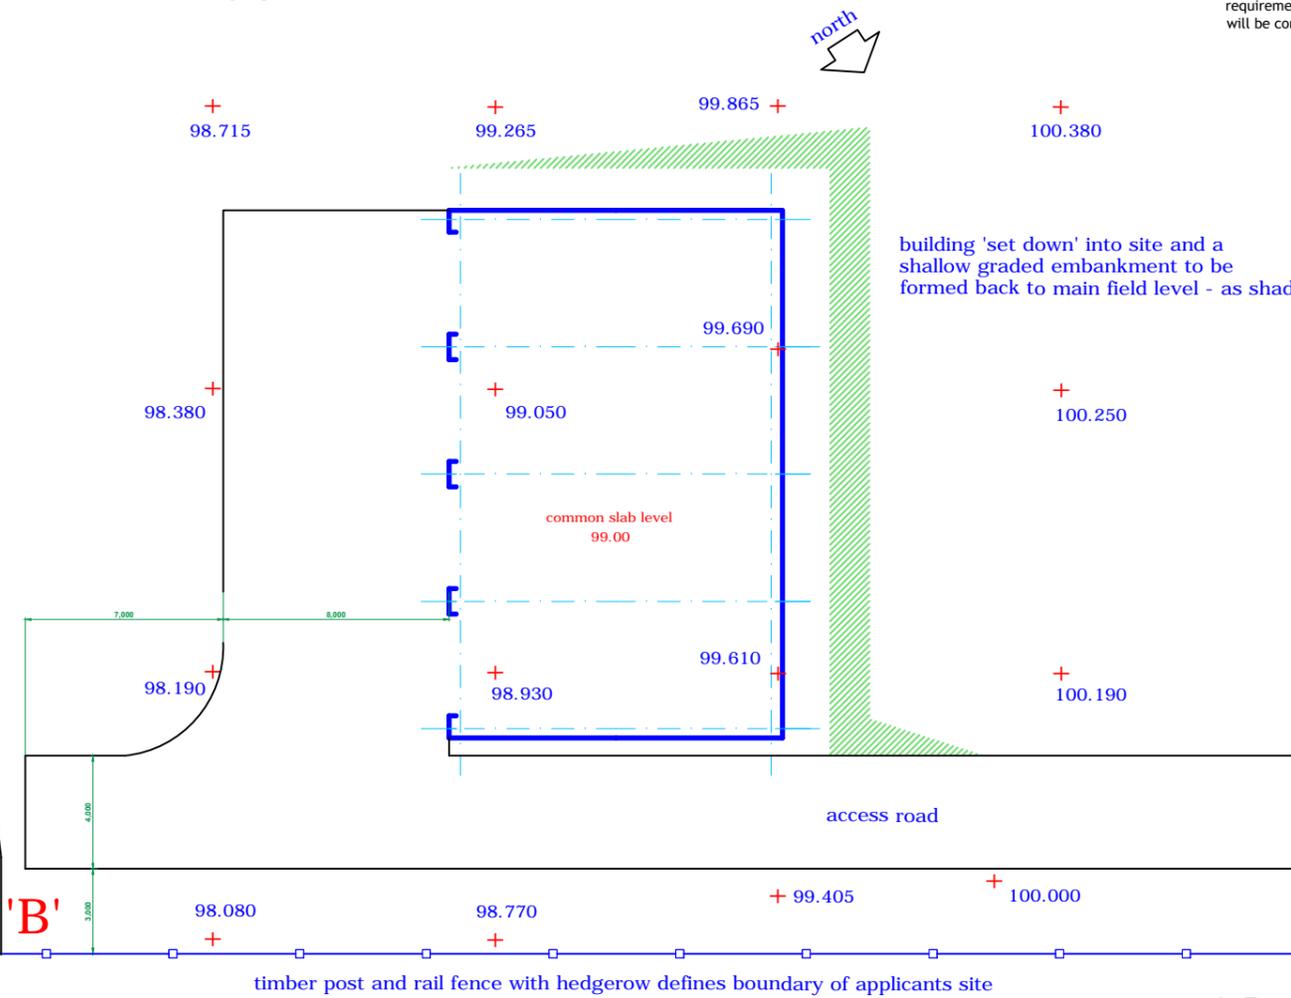

building 'set down' into site and a shallow graded embankment to be formed back to main field level - as shaded green

A. Tree protection fence amended  
 REVISIONS

**PETER DIMBERLINE** Dip Arch, RIBA  
**CHARTERED ARCHITECT**  
 2 TIPSEY COURT, STAINCROSS  
 BARNSELEY, S75 6FZ  
 tel/fax ( 01226 ) 390947  
 email: pdimberline@tiscali.co.uk

CLIENT	Mr S Wragg
PROJECT	Proposed agricultural barn
LOCATION	Land to the east of Carr Head Road, Howbrook
DRAWING	Tree protection plan
SCALES	1:250
DATE	Aug' 22
DWING No.	2020/06/03
REV.	A
DRAWN BY	PD