

Photos of Store


Store Name: Darfield - Barnsley Road
 Store No: 8964
 Futurama W.O: 127638
 Store Type: Everyday Convenience - Value
 Programme: Rollback
 CAD reference: P1F9M3

Address: Barnsley Road
 Darfield
 S73 9DJ
 Revision: Original Scheme
 Author: JC

Olympia House Telephone: 0113 270 5595
 Lockwood Court Facsimile: 0113 277 1143
 Middleton Grove E-mail: postbox@futurama.ltd.uk
 Leeds
 LS11 5TY
 United Kingdom

delivering
branded
environments™



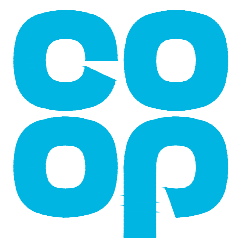

Photos of Store


Store Name: Darfield - Barnsley Road
 Store No: 8964
 Futurama W.O: 127638
 Store Type: Everyday Convenience - Value
 Programme: Rollback
 CAD reference: P1F9M3

Address: Barnsley Road
 Darfield
 S73 9DJ
 Revision: Original Scheme
 Author: JC


Olympia House Telephone: 0113 270 5595
 Lockwood Court Facsimile: 0113 277 1143
 Middleton Grove E-mail: postbox@futurama.ltd.uk
 Leeds
 LS11 5TY
 United Kingdom

delivering
branded
environments™



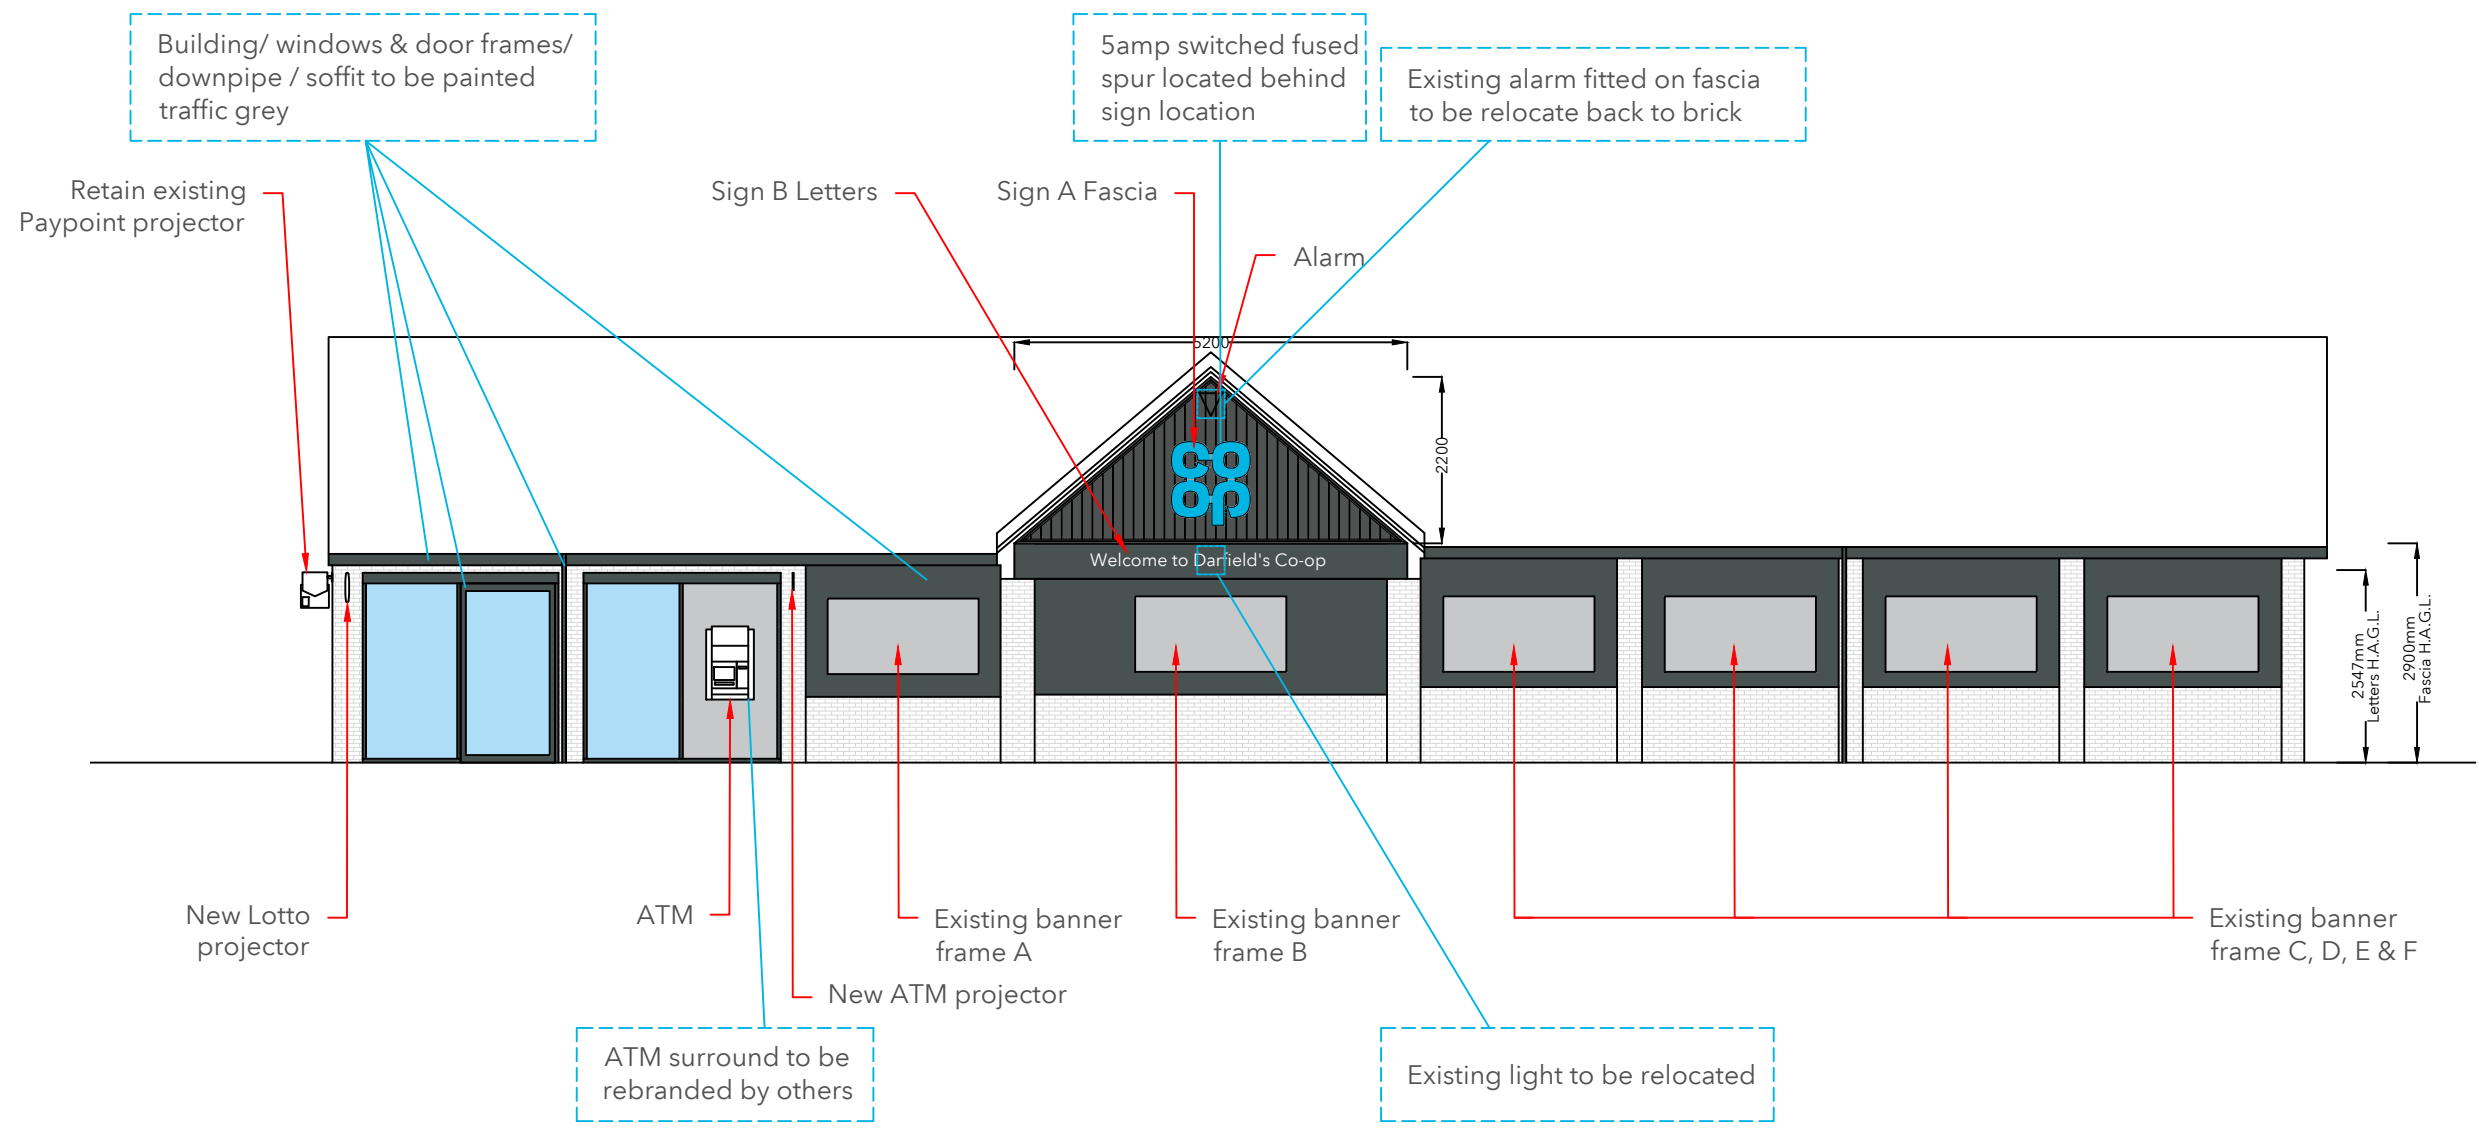

Elevation 1
Scale 1:100 @A3

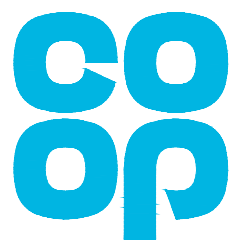


Proposed Elevation 1

Store Name: Darfield - Barnsley Road
 Store No: 8964
 Futurama W.O: 127638
 Store Type: Everyday Convenience - Value
 Programme: Rollback
 CAD reference: P1F9M3


Address: Barnsley Road
 Darfield
 S73 9DJ
 Revision: Original Scheme
 Author: JC

Olympia House
 Lockwood Court
 Middleton Grove
 Leeds
 LS11 5TY
 United Kingdom
 Telephone: 0113 270 5595
 Facsimile: 0113 277 1143
 E-mail: postbox@futurama.ltd.uk



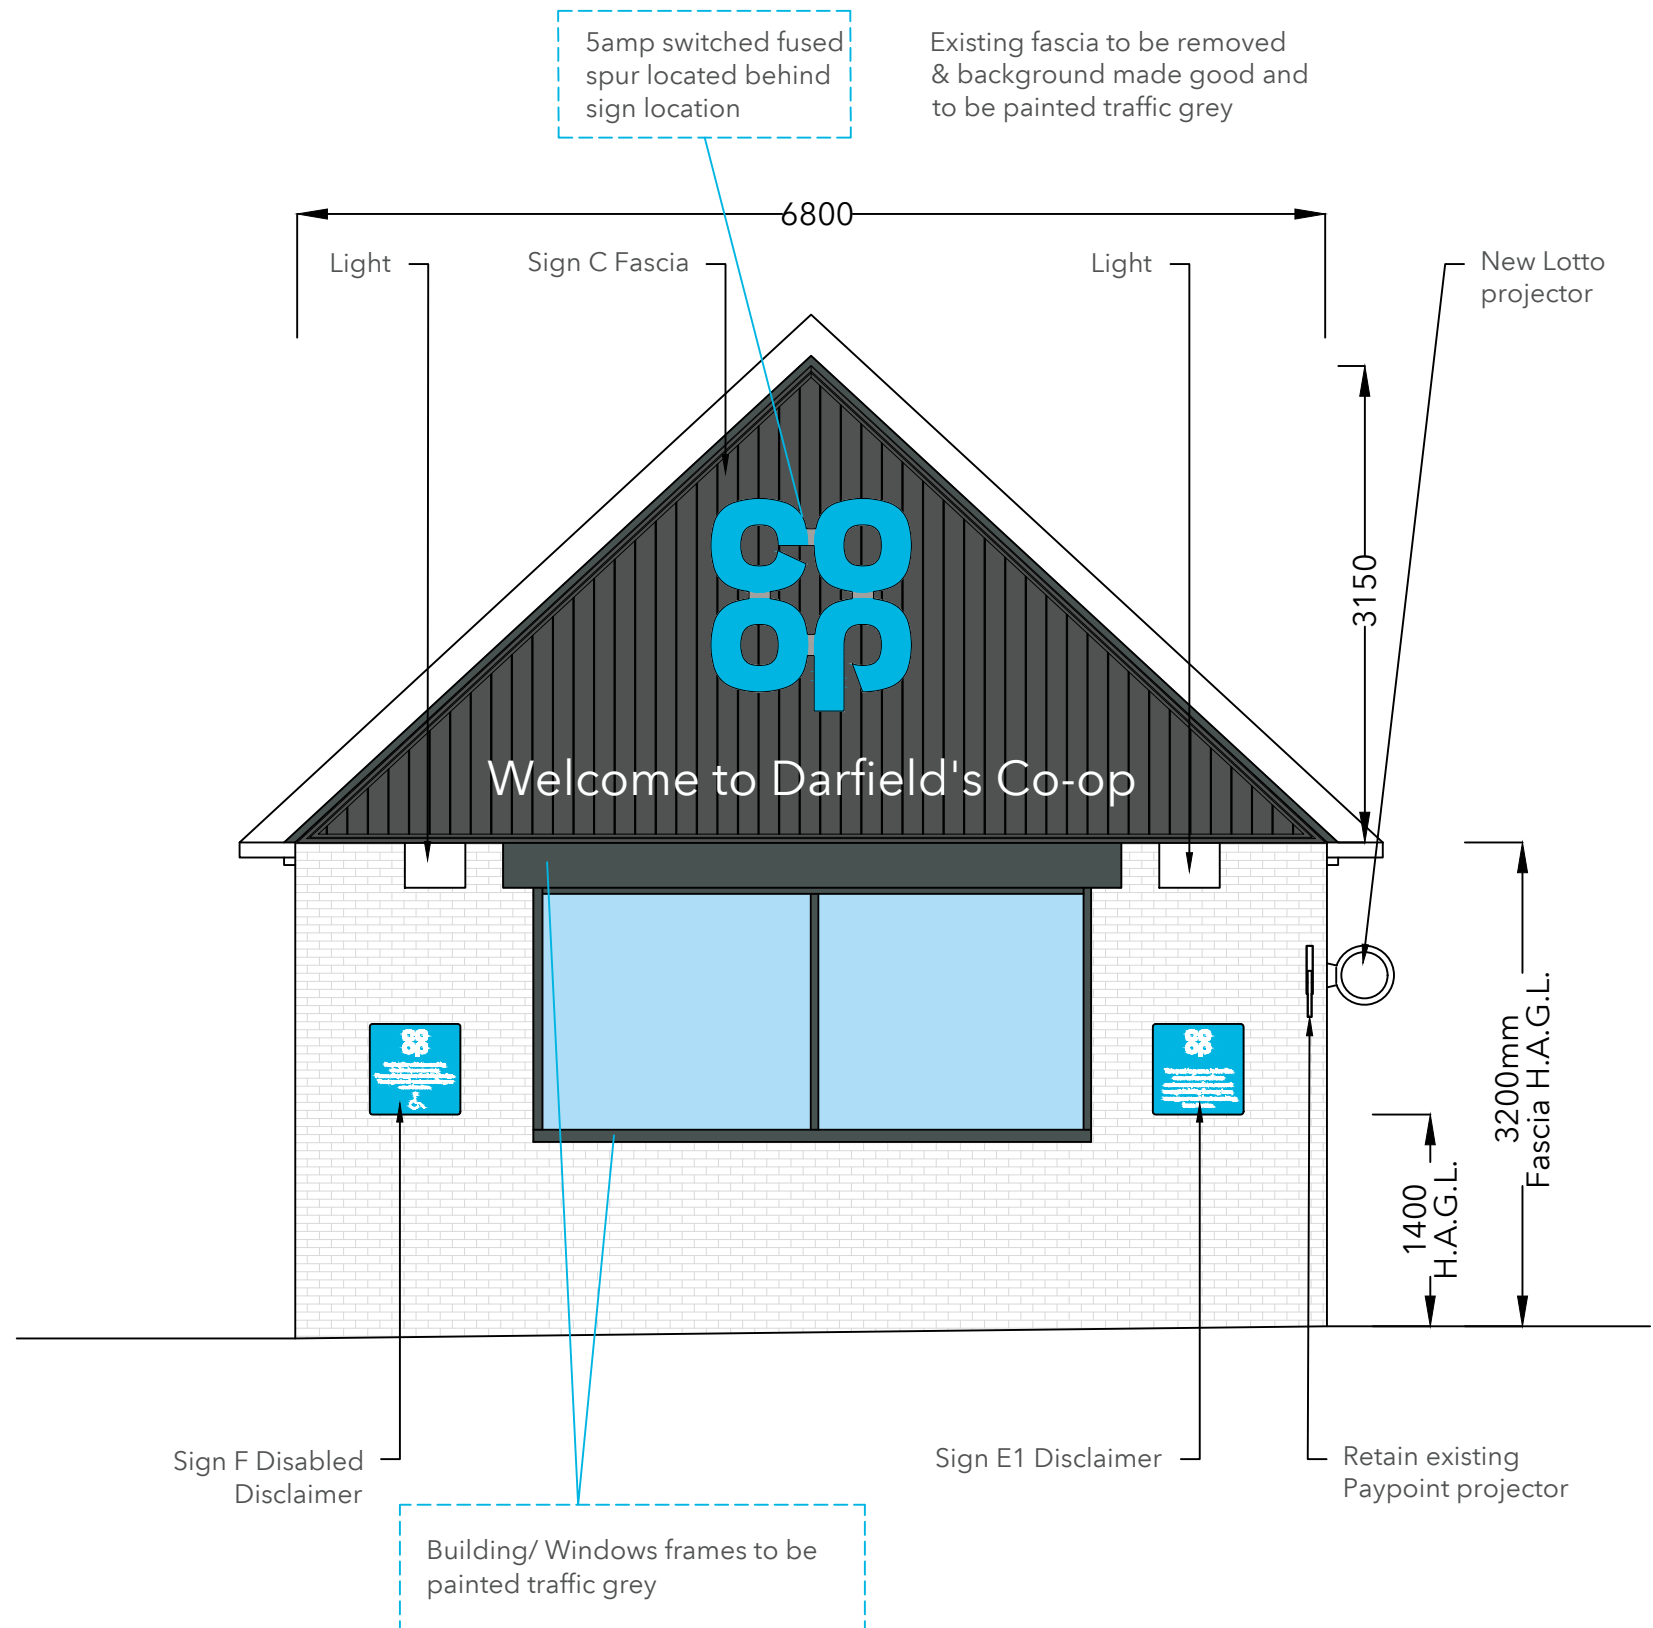

Elevation 2
Scale 1:50 @A3

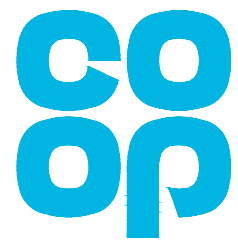

Proposed Elevation 2

Store Name: Darfield - Barnsley Road
 Store No: 8964
 Futurama W.O: 127638
 Store Type: Everyday Convenience - Value
 Programme: Rollback
 CAD reference: P1F9M3

Address: Barnsley Road
 Darfield
 S73 9DJ
 Revision: Original Scheme
 Author: JC

Olympia House
 Lockwood Court
 Middleton Grove
 Leeds
 LS11 5TY
 United Kingdom
 Telephone: 0113 270 5595
 Facsimile: 0113 277 1143
 E-mail: postbox@futurama.ltd.uk

